
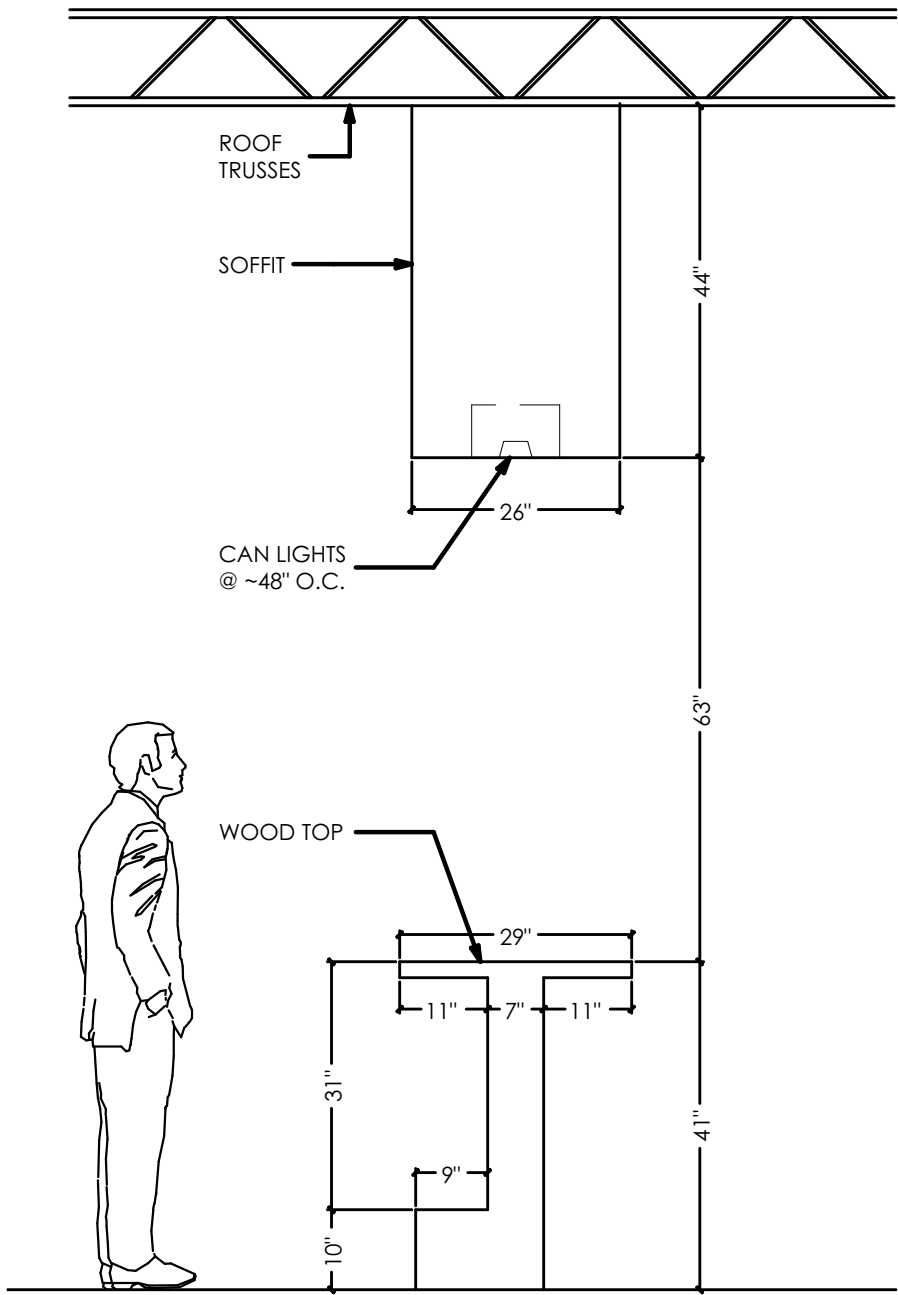


EXISTING FIRST FLOOR PLAN
SCALE: 3/16" = 1'-0"

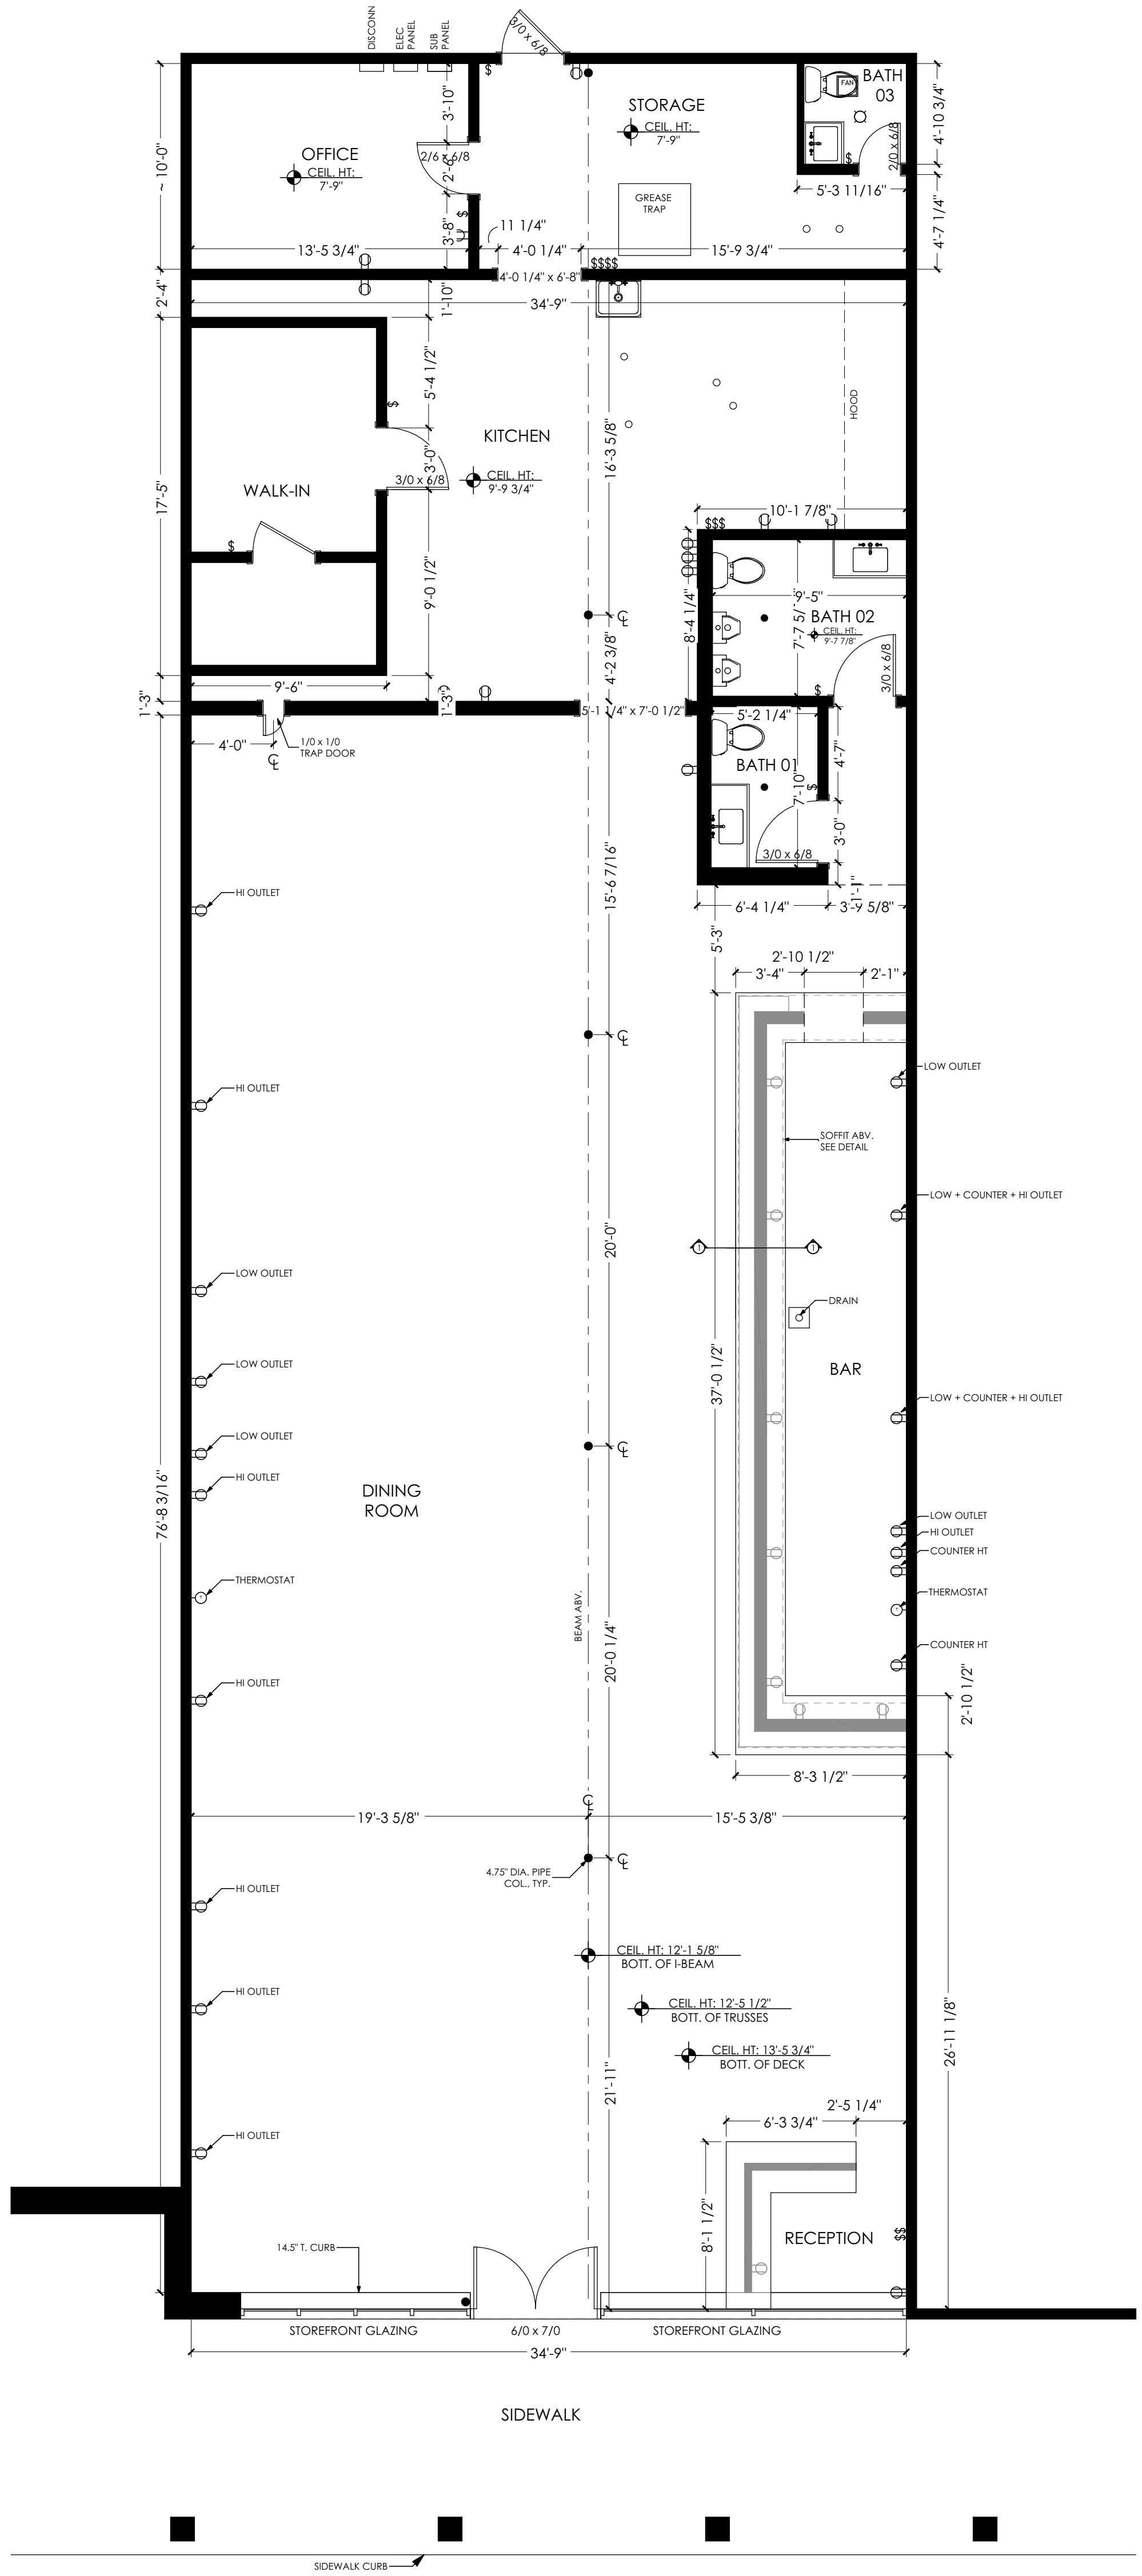

1 BAR SECTION
SCALE: 1/2" = 1'-0"