
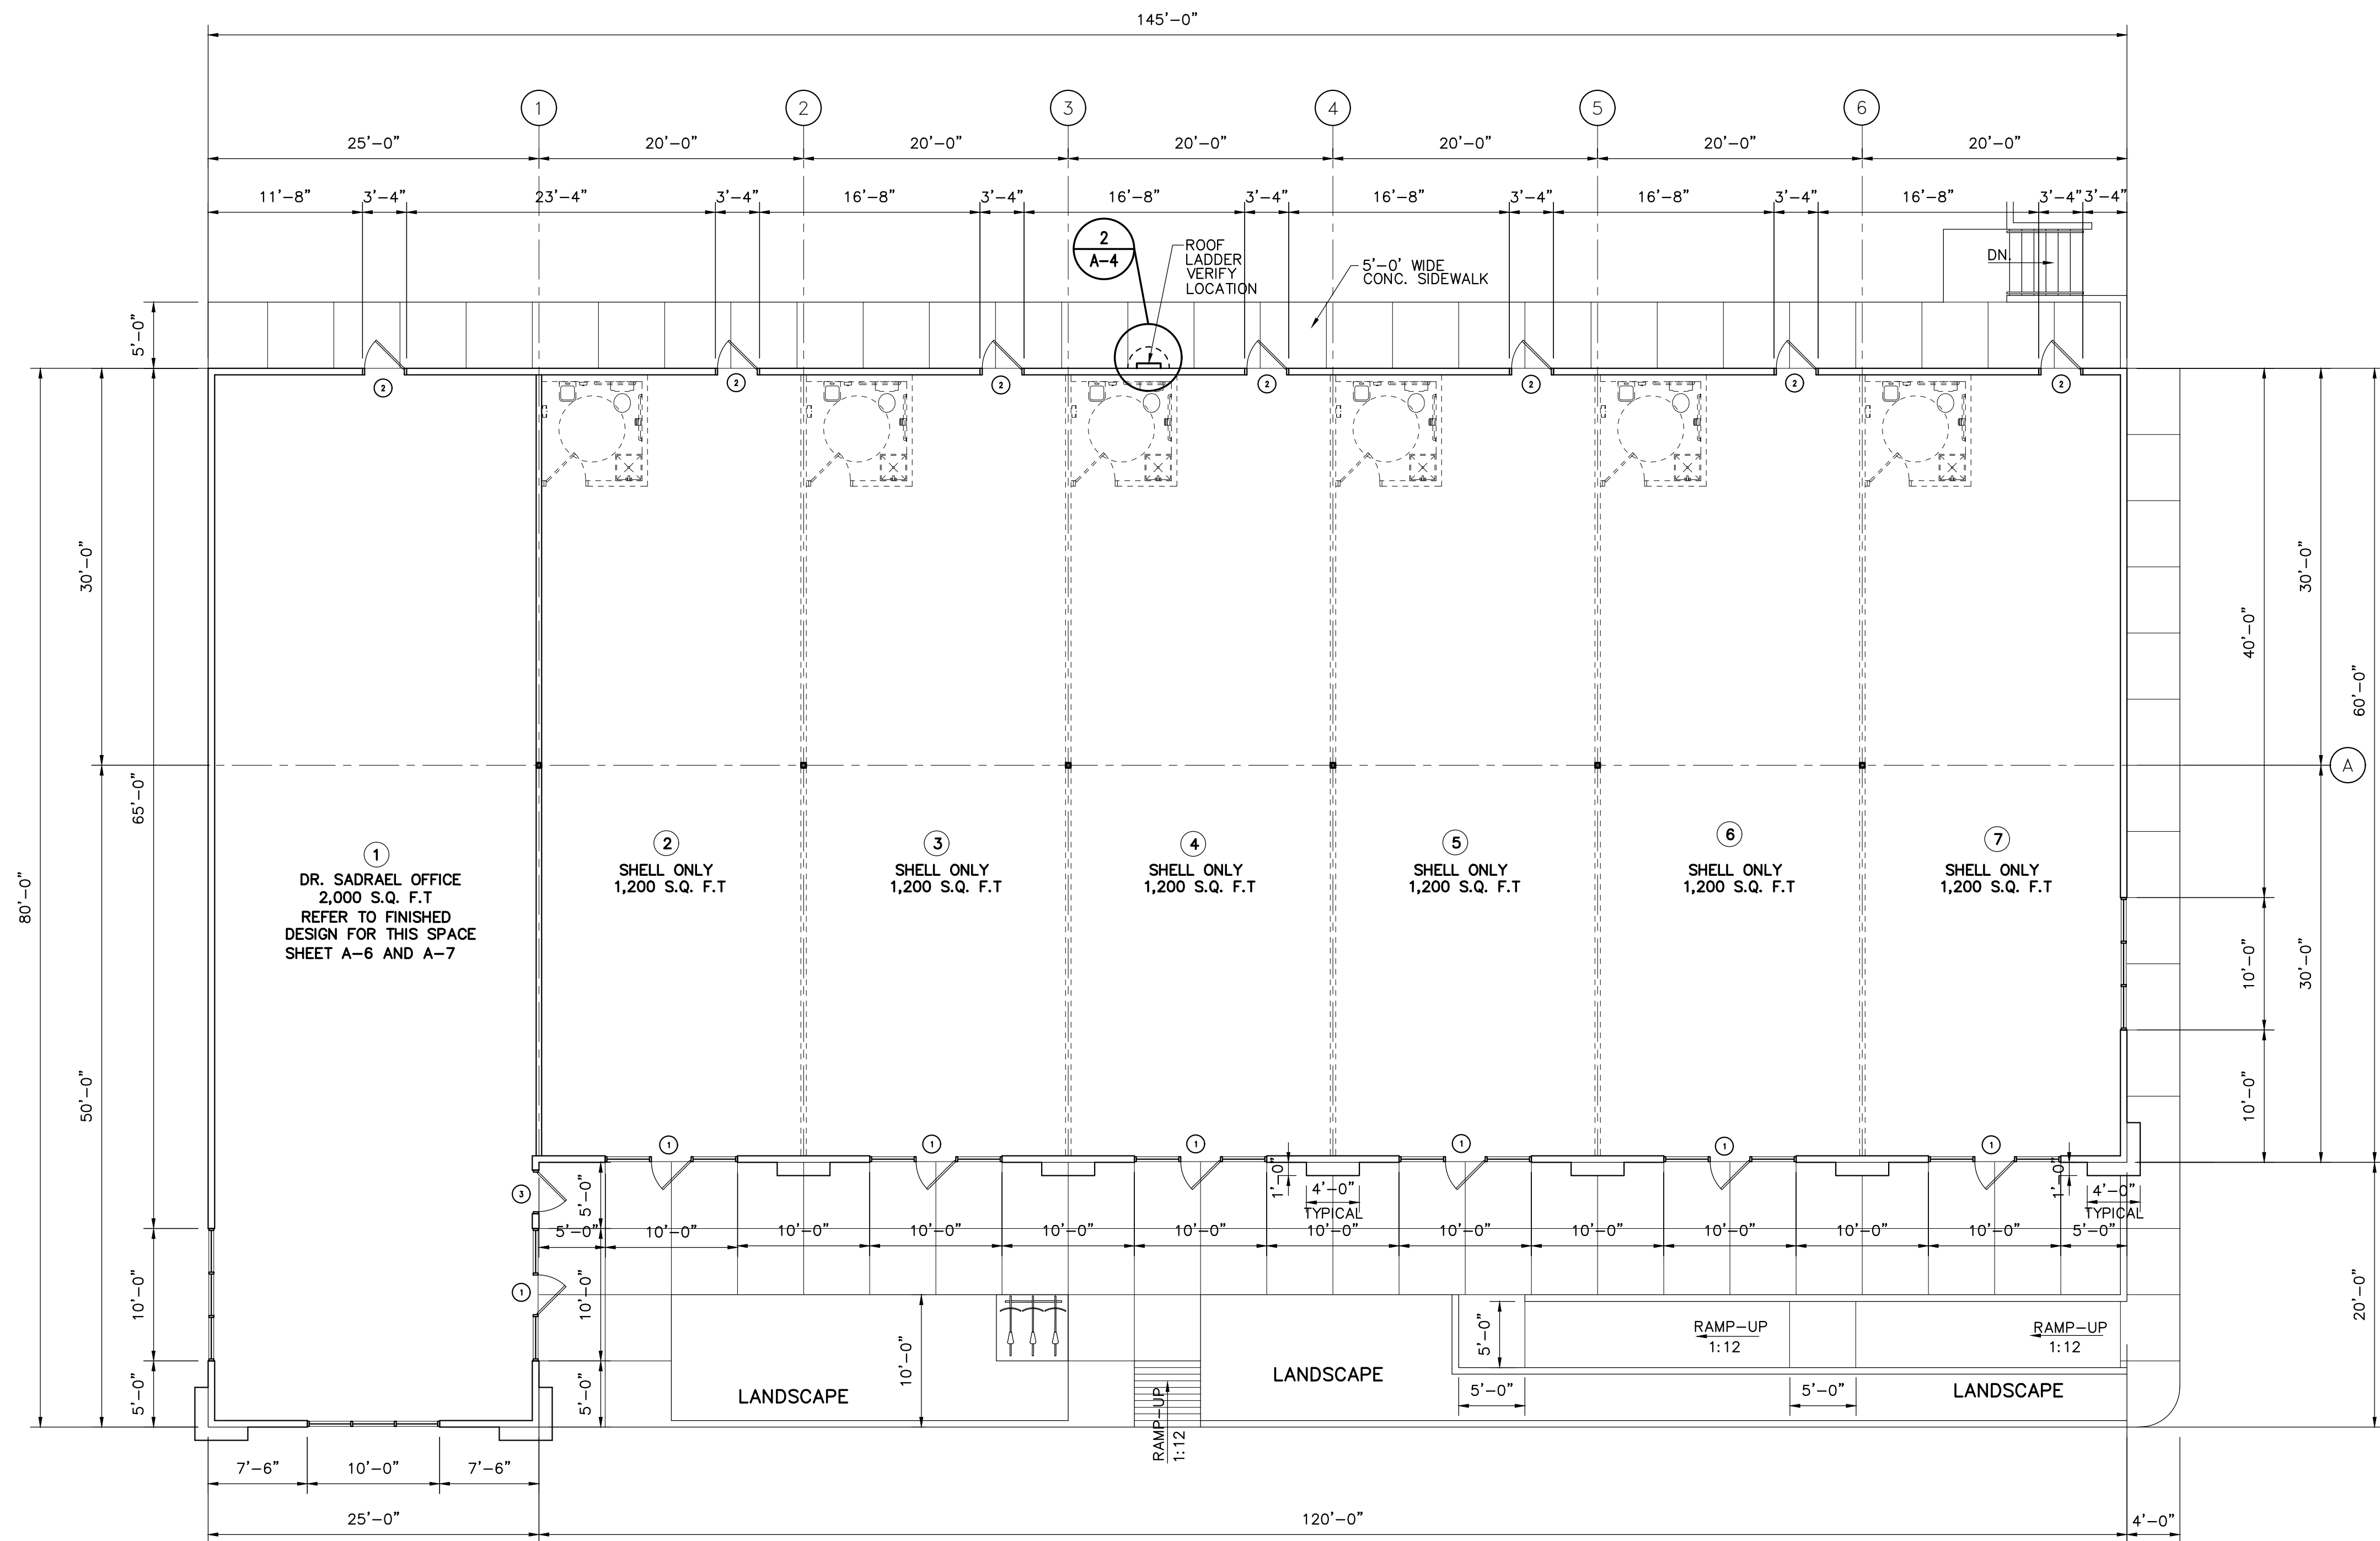


DOOR SCHEDULE							
DOOR NO.	SIZE	TYPE	MATERIAL	FINISH	FRAME	FINISH	REMARKS
1	3'-0"x7'-0"x1 3/4"	I	ALUMIN.	NONE	ALUMIN.	NONE	DEAD BOLT & CLOSURE
2	3'-0"x7'-0"x1 3/4"	II	H. METAL	PAINT FIN.	H. METAL	PAINT FIN.	PANIC HARDWARE
3	3'-0"x7'-0"x1 3/4"	III	ALUMIN.	NONE	ALUMIN.	NONE	DEAD BOLT & CLOSURE

NOTES :

- DOORS : 1 3/4" HOLLOW METAL DOOR, PAINT FINISH
HARDWARE: MUST COMPLY WITH A.D.A REQUIREMENTS
- PAINT : ONE COAT PRIMER, TWO COATS PAINT; LATEX ENAMEL
BY SHERWIN WILLIAMS OR APPROVED EQUAL.

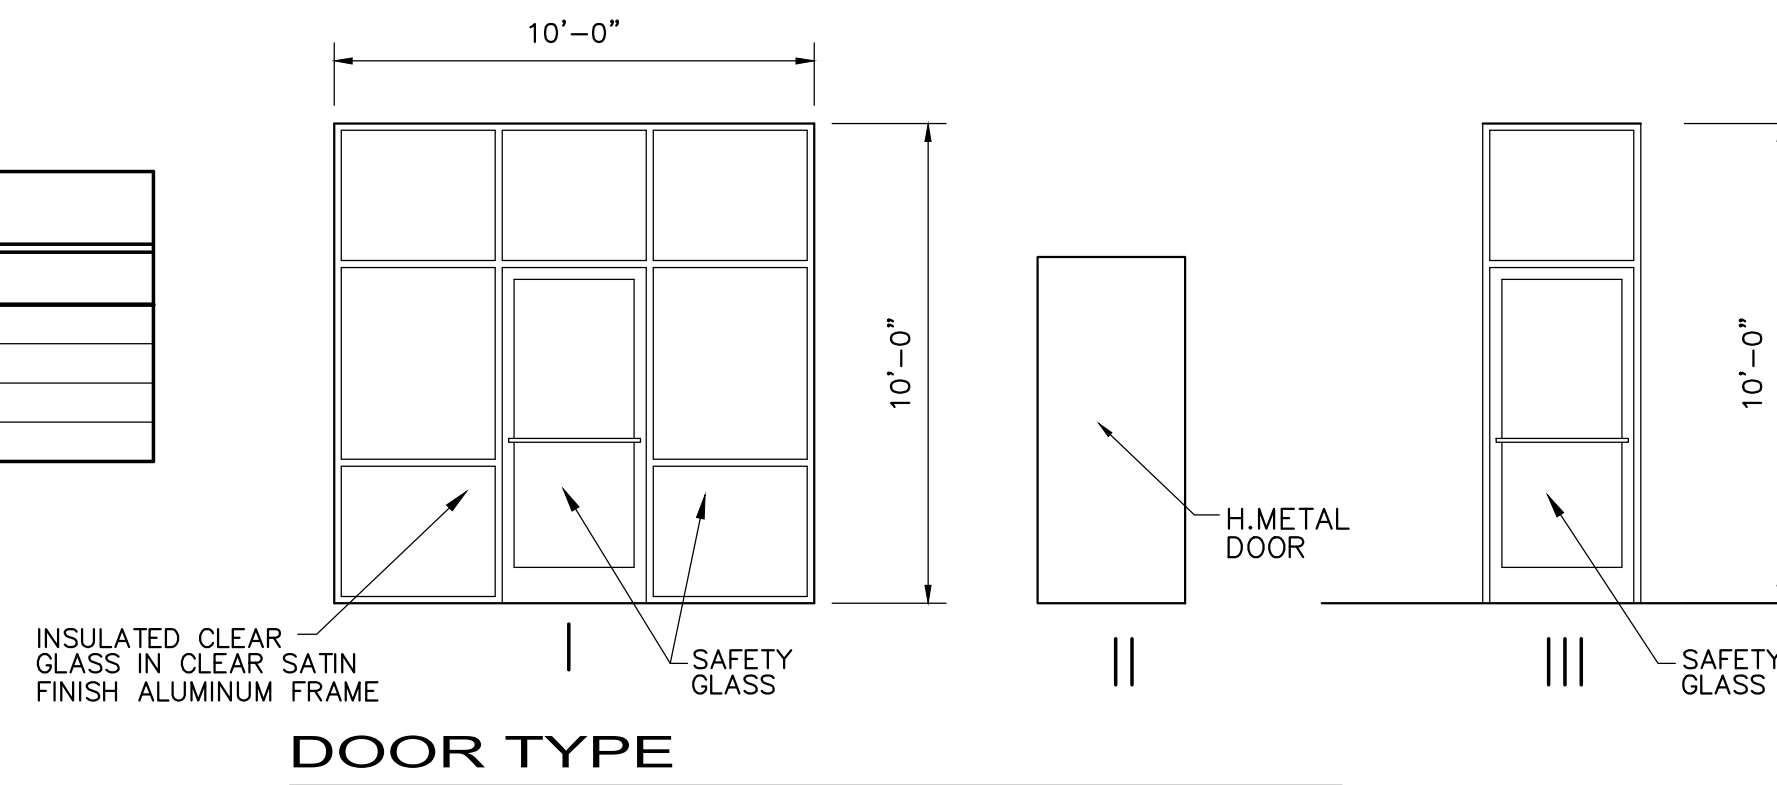

FLOOR PLAN

SCALE: 1/8" = 1' - 0"

PROJECT ARCHITECT
WES GUNDERSEN
7704 GRAND CANYON PL.
EL PASO, TEXAS 79904
PHONE : (915) 342-6428

PROPOSED BUILDING FACILITY FOR
3624 JOE BATTLE
3624 JOE BATTLE
EL PASO, TEXAS

REVISIONS

1	
2	
3	

ISSUE DATE :
10-01-21

ISSUED FOR :

COMMISSION NO.

SHEET TITLE
FLOOR PLAN

A-2

SHT. 02 OF 07