



COACH HOUSE PLAN  
GROUND FLOOR  
SCALE 1:100

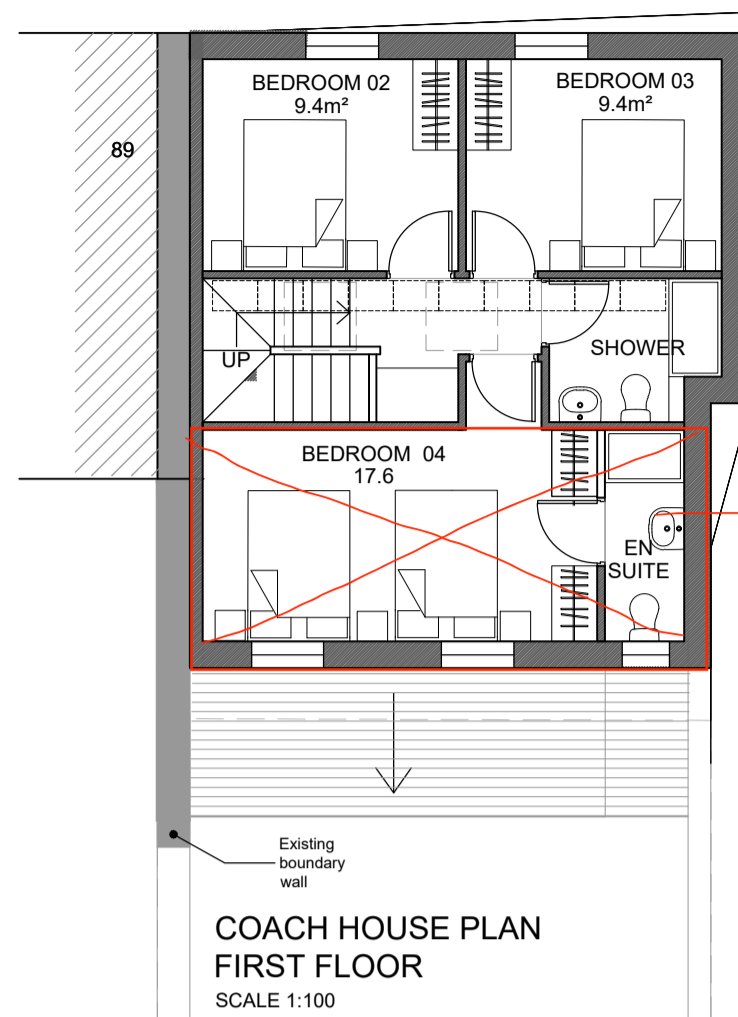


COACH HOUSE PLAN  
FIRST FLOOR  
SCALE 1:100


Refer to document.  
'plans approved by planners'  
This section of the first floor is in the planning  
process and will be constructed on approval.

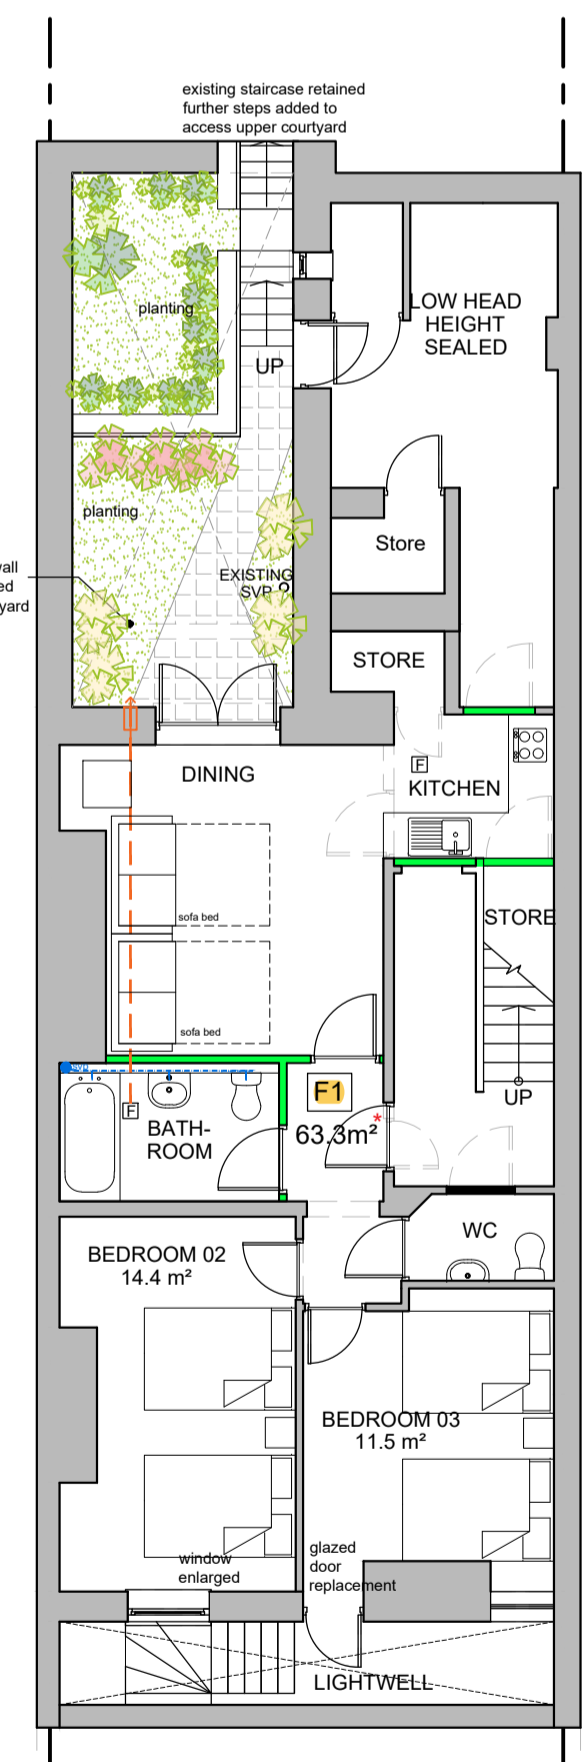

PROPOSED BASEMENT PLAN  
SCALE 1:100

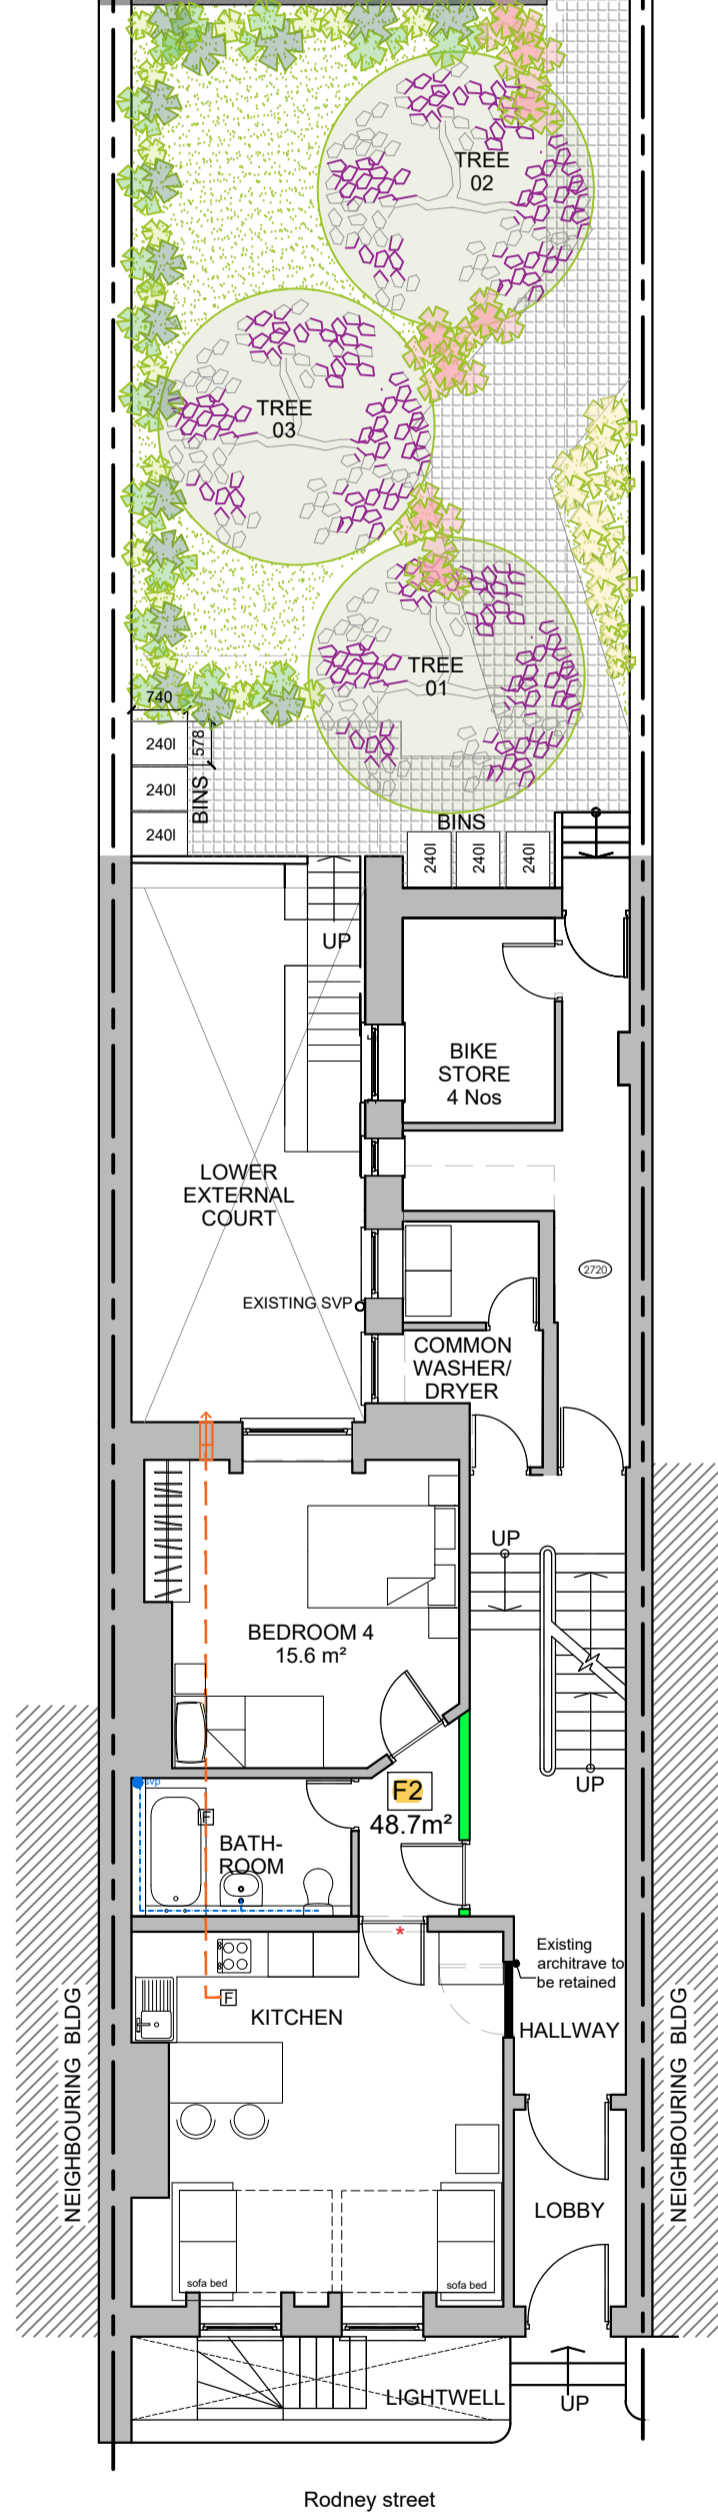

PROPOSED GROUND FLOOR PLAN  
SCALE 1:100

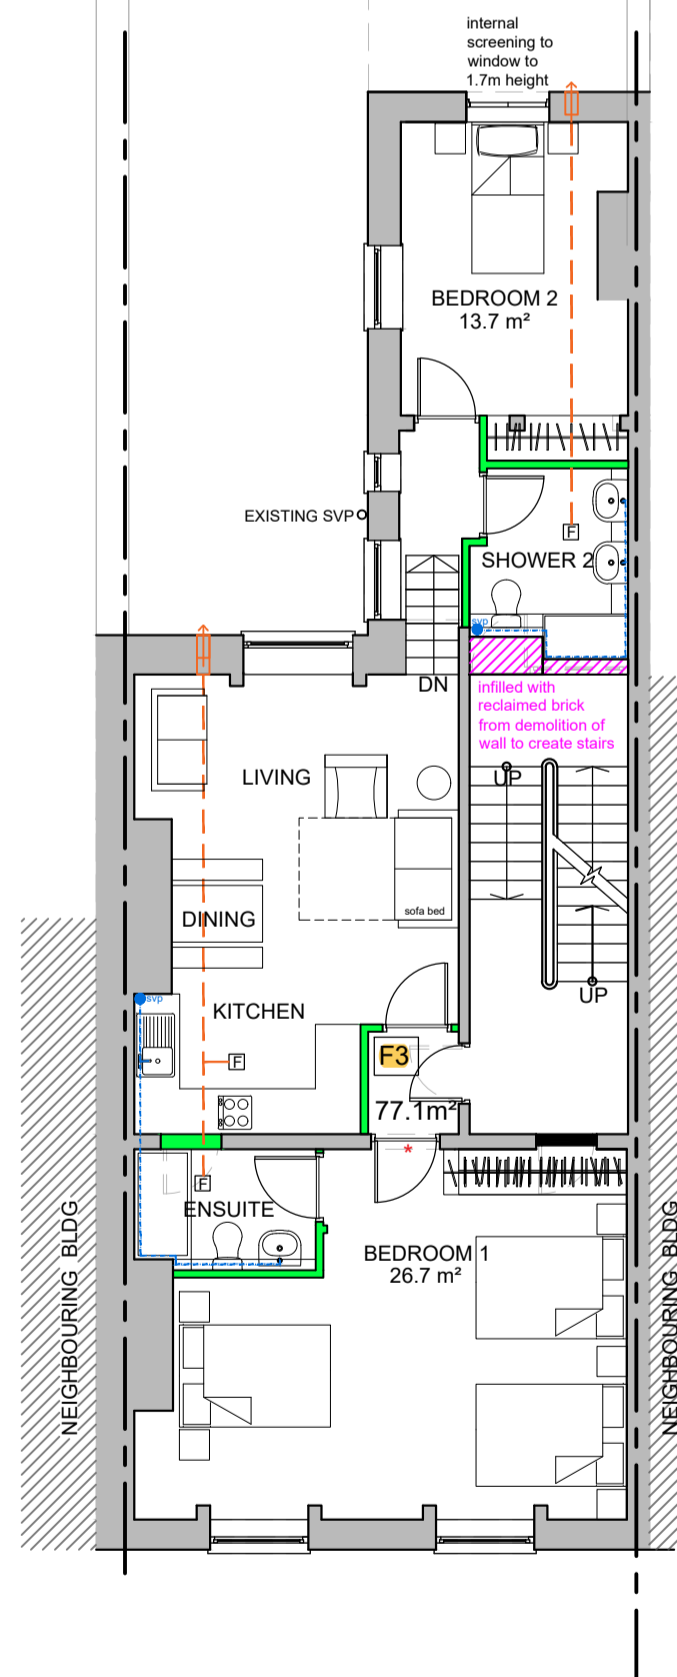

PROPOSED FIRST FLOOR PLAN  
SCALE 1:100

- LEGEND
- EXISTING WALLS
  - NEW WALLS
  - NEW STRUCTURAL OPENING
  - PROPOSED DEMOLITION
  - SCHEMATIC DRAINAGE LINE
  - SCHEMATIC EXTRACTION FAN AND VENT

Rev H: site planting revision (26. 08.2025)  
Rev G: site planting amended (21. 08.2025)

m f ■ architecture

project: 76 Rodney Street  
title: proposed floor plans

FOR REF

date: 01.10.24  
scale: 1:100 @ A2  
drawn: sp

dwg.no:  
**1005•R01**



