

LEGEND

EXISTING WALLS	NEW WALLS	LOW WALLS	DEMOLISHED WALLS
NEW/RELOCATED DOOR	N/A		

ISSUE DATES

07-23-2025	ISSUE
	REVIEW

TWO PARK TEN PLACE
 16300 PARK TEN PLACE BLVD.
 HOUSTON, TX 77094
 SUITE 145



PROJECT: ONE PARK TEN PLACE
 PLOT SCALE: 1/4"=1'-0"
 SHEET SIZE: 8.5 X 11

CHECKED BY: WM
 DRAWN BY: WM

FILE NAME: ONE PARK TEN PLACE

SHEET TITLE:
EXISTING FLOOR PLAN

SHEET NUMBER:
EX-1

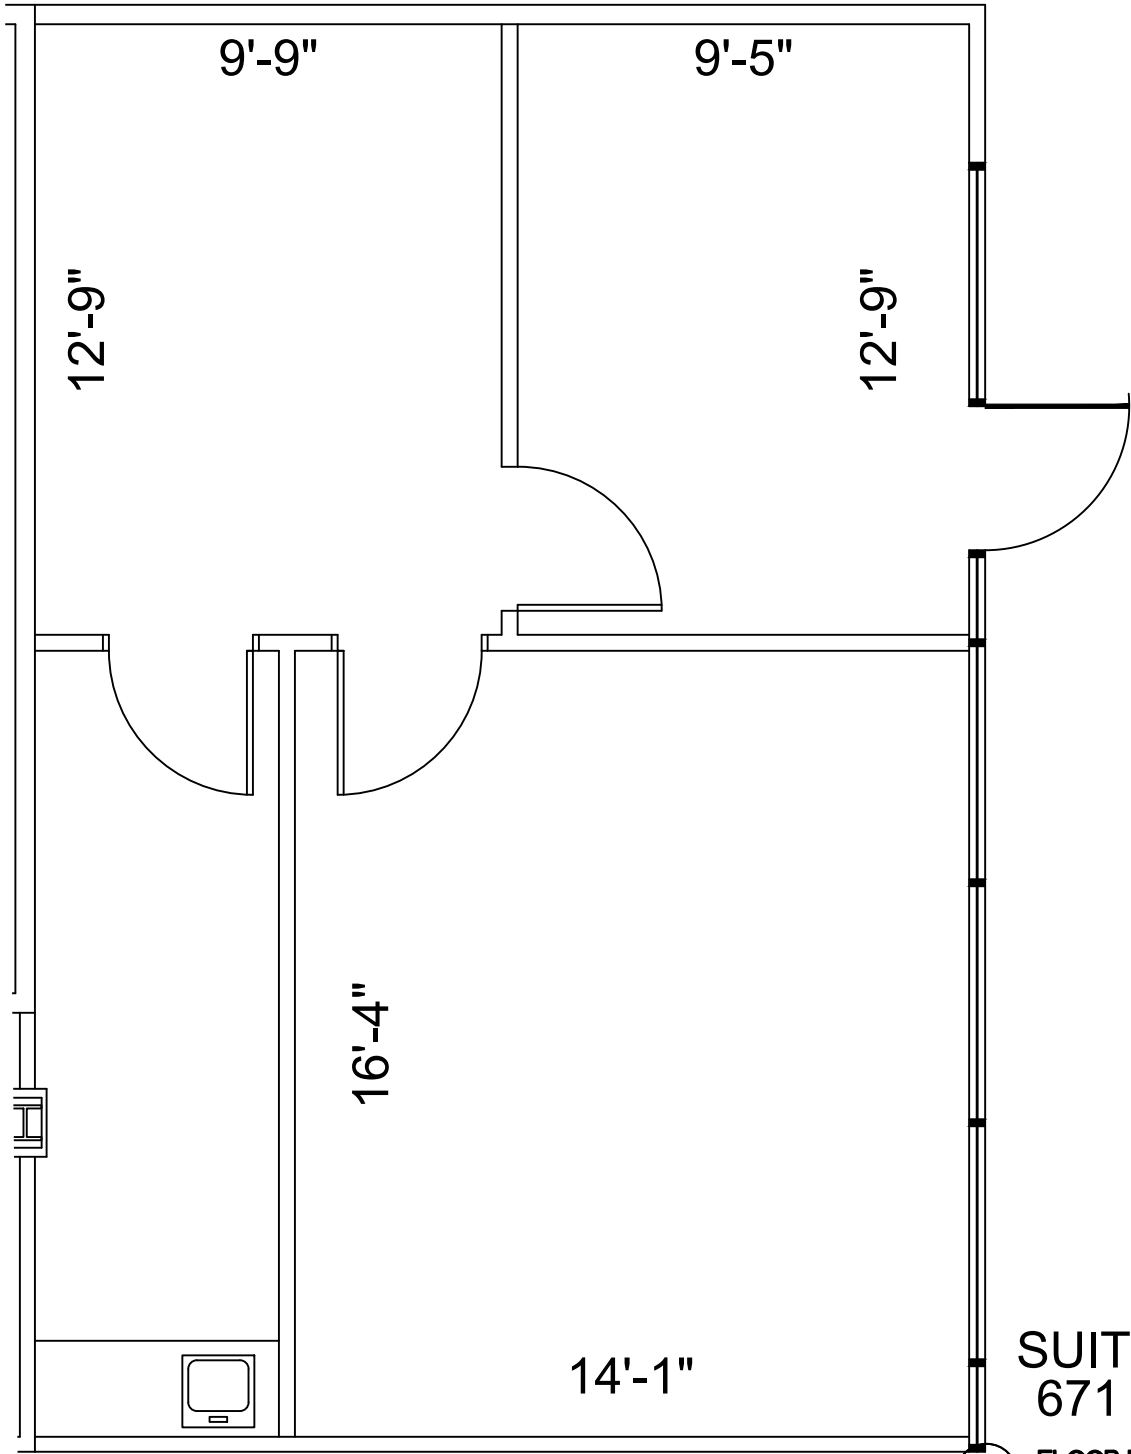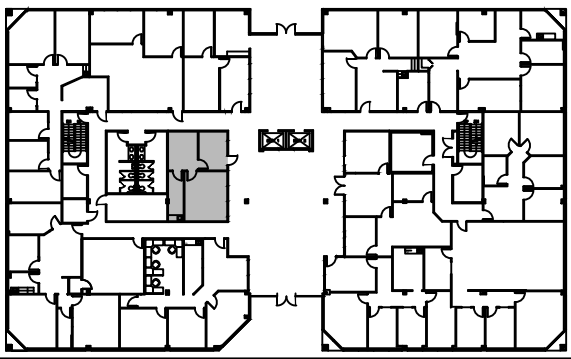

1st FLOOR
 KEY PLAN

1 SUITE 145
 671 NRA
FLOOR PLAN
 SCALE: 1/4"=1'-0"

FLOOR PLANS MAY NOT BE TO SCALE AND MAY NOT REFLECT EXISTING CONDITIONS AND SHALL NOT BE RELIED UPON AS SUCH THESE DRAWINGS ARE DESIGN INTENT AND ARE AN EXHIBIT TO THE LEASE