


2 SECOND FLOOR PLAN
SCALE: 1/4"=1'-0"

SECOND FLOOR
2,923 SF

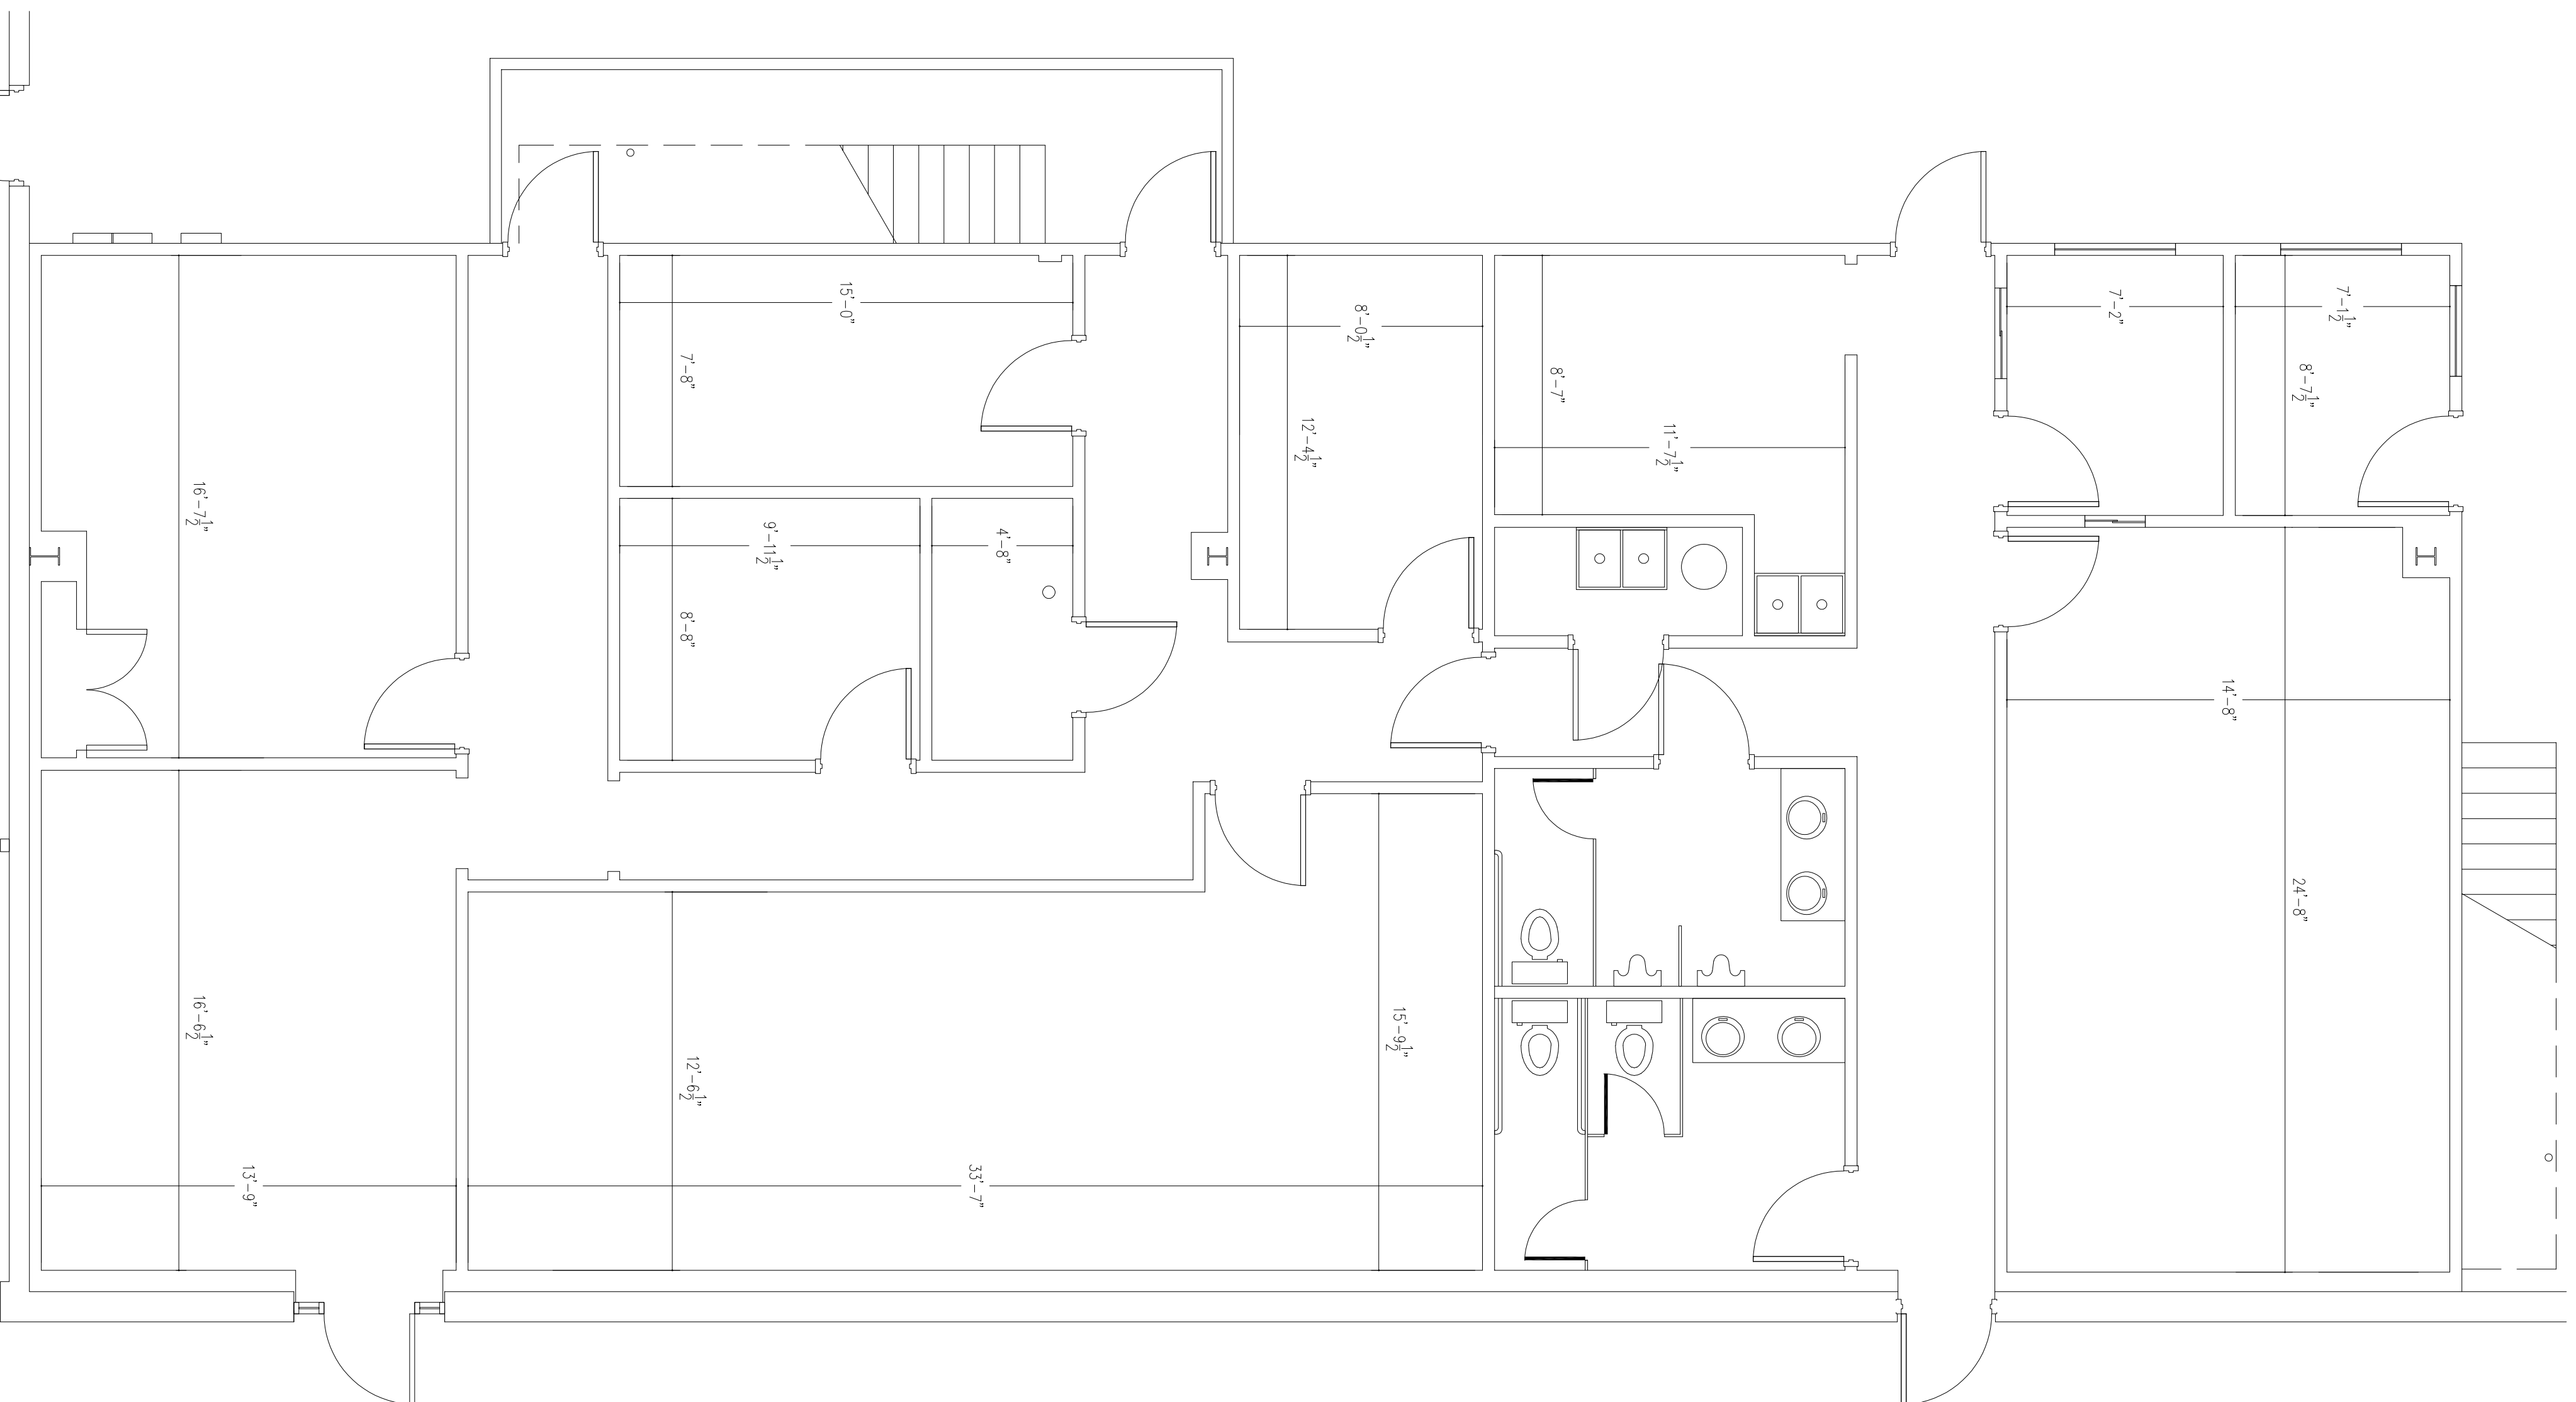

1 OFFICE PLAN
SCALE: 1/4"=1'-0"

OFFICE
3,022 SF

EXISTING PLAN FOR

299 Dupree Street

CHARLOTTE, NC

Sheet Title Office & Second Floor Plans
Date August 7, 2019

Sheet Number

3