

OID

www.oididnyc.com

OWNER

ARCHITECT


LANDSCAPE ARCHITECT

STRUCTURAL ENGINEER

CONTRACTOR

SURVEYOR

8TH FL.
545 West 45th St
NY. NY 10036

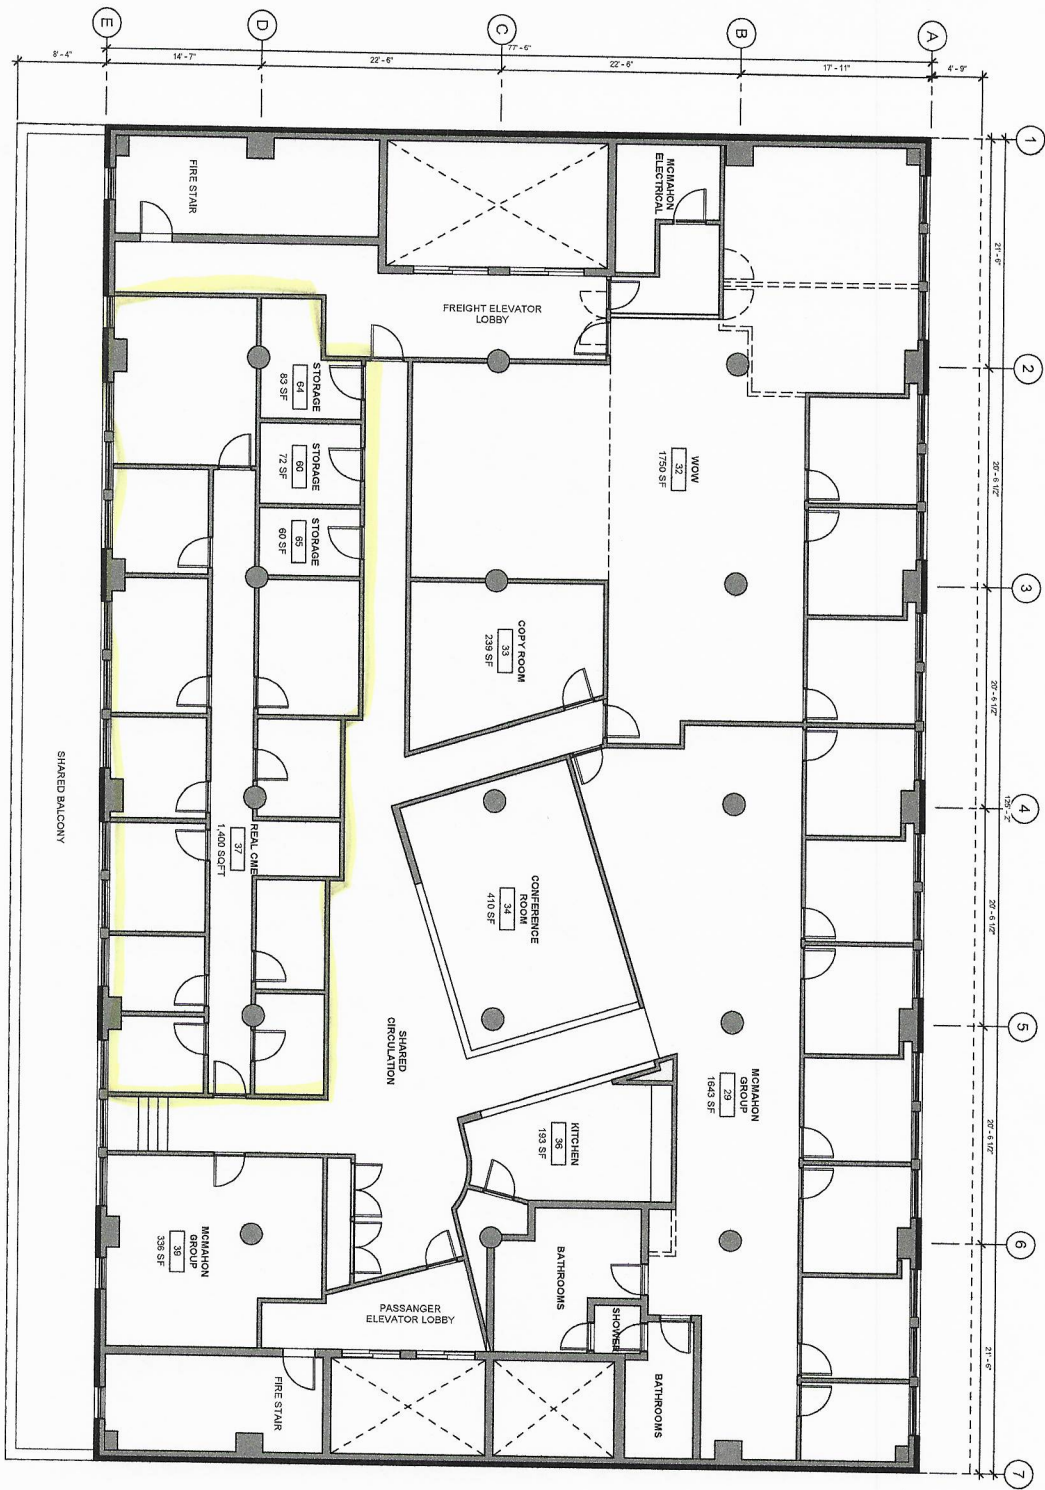

8TH FLOOR
3/16" = 1'-0"

8TH FLOOR PLAN	
PROJECT NUMBER	0002
DATE	Issue Date
DRAWN BY	Architect
CHECKED BY	Checker
A104	
SCALE: 3/16" = 1'-0"	

20200211 10:57 AM