


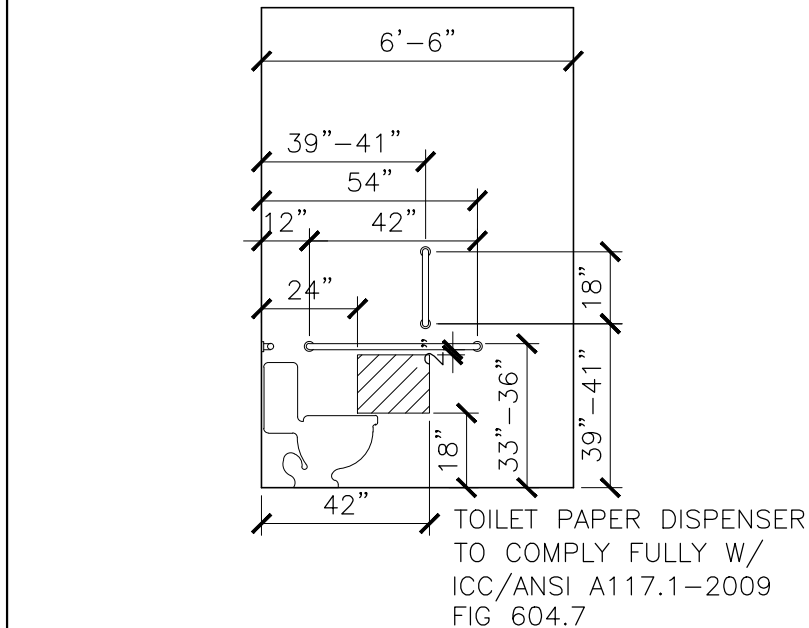
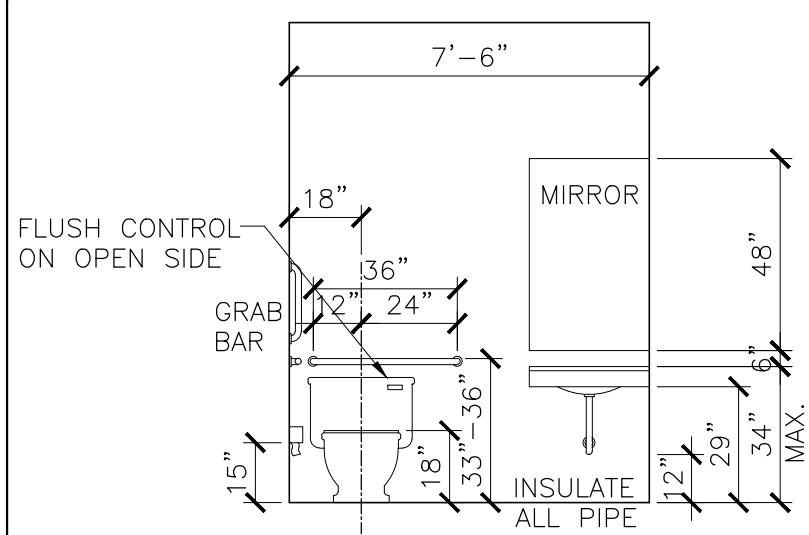
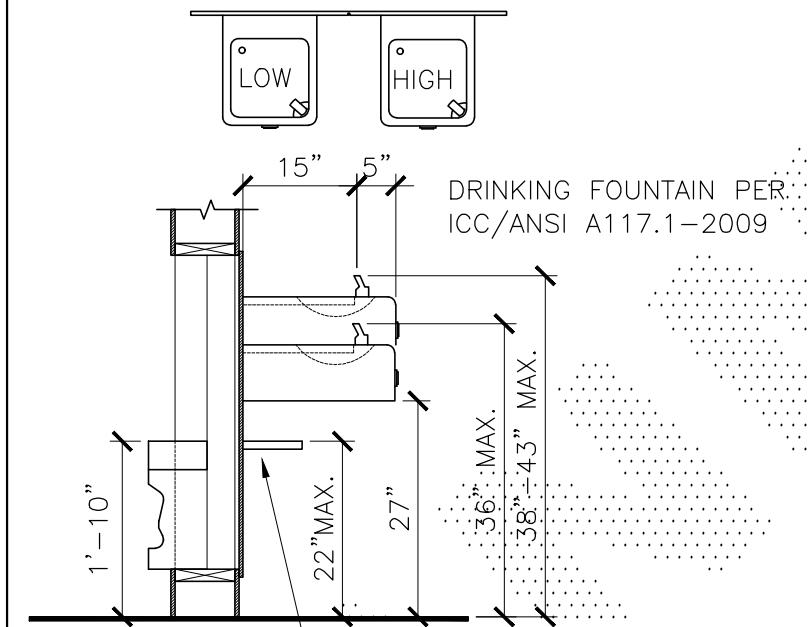
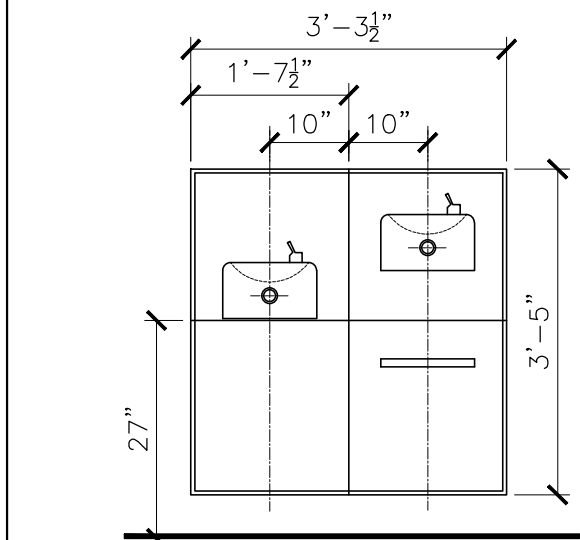
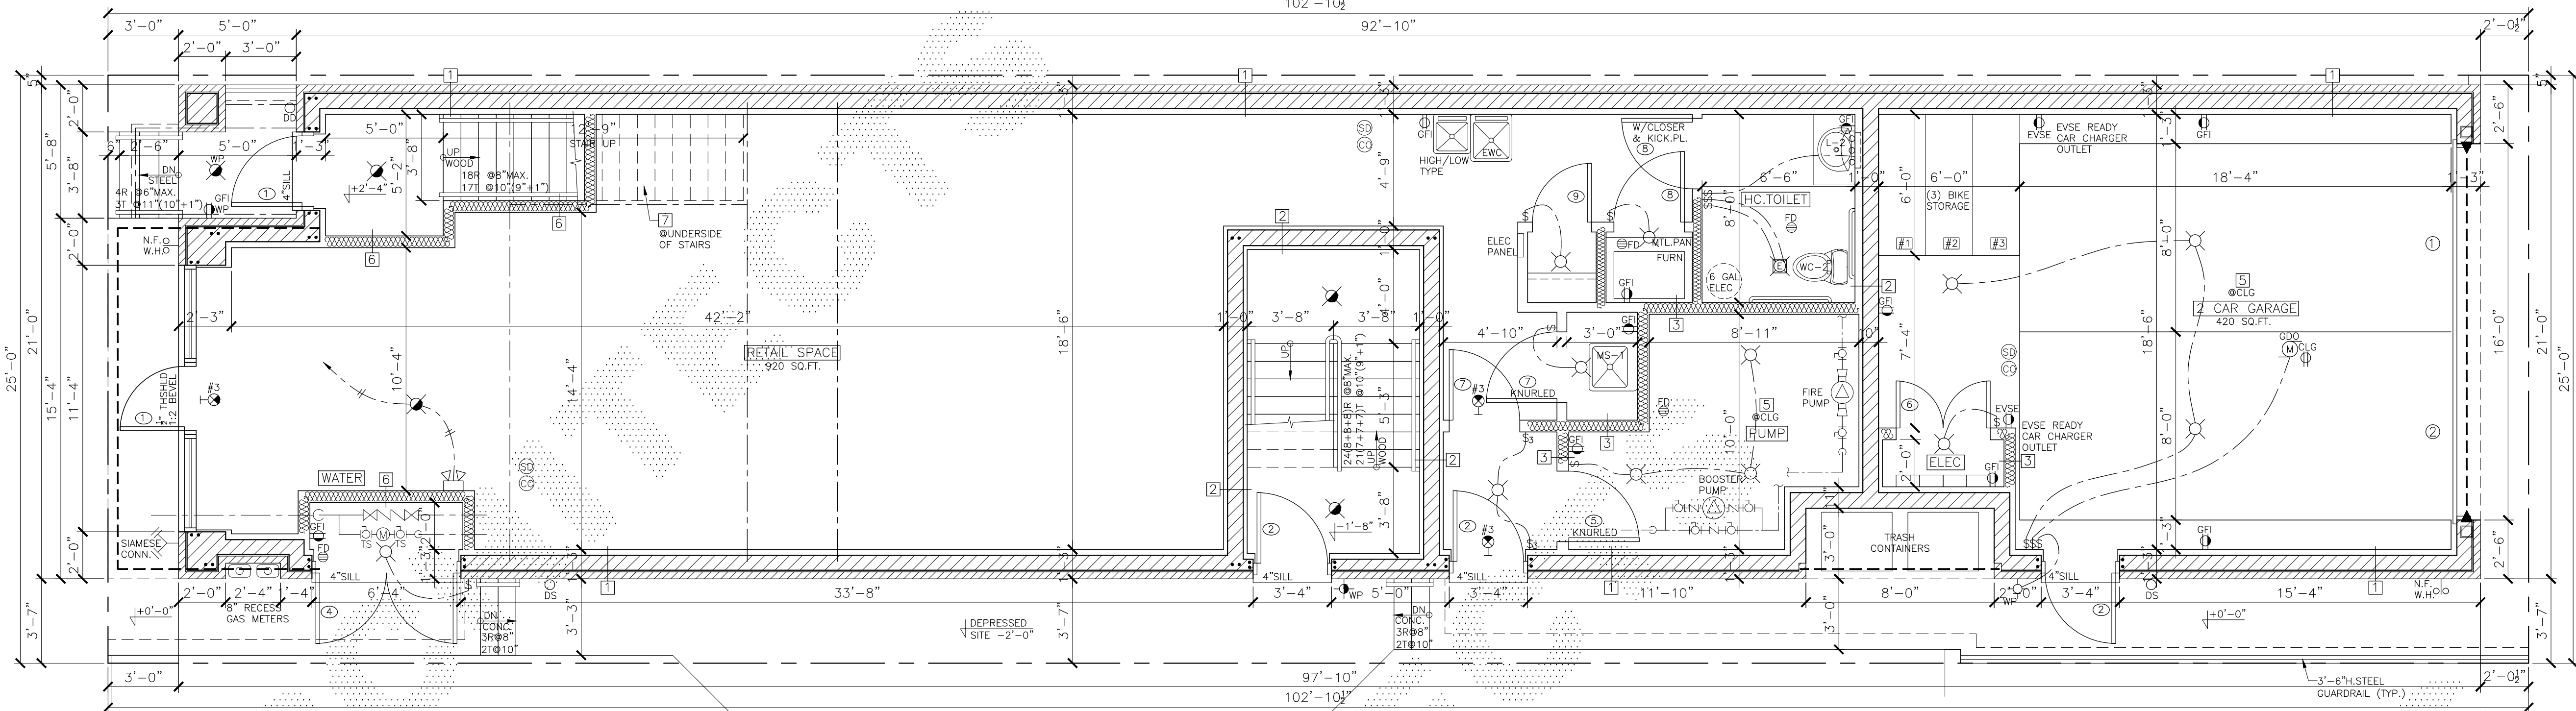
 
 


 


RETAIL HC TOILET
SCALE: N.T.S.

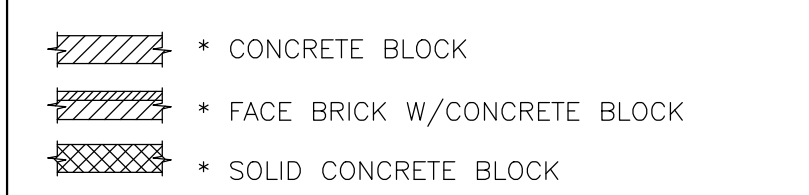


DRINKING FOUNTAIN
SCALE: N.T.S.

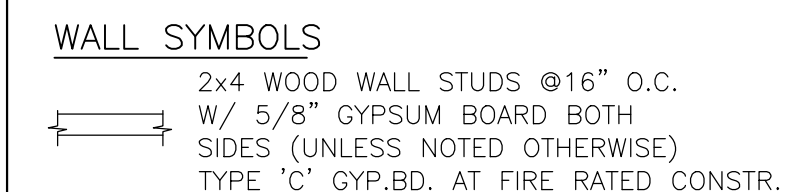

FIRST FLOOR PLAN
SCALE: 1/4" = 1'-0" (ENTIRE BUILDING SPRINKLERED)

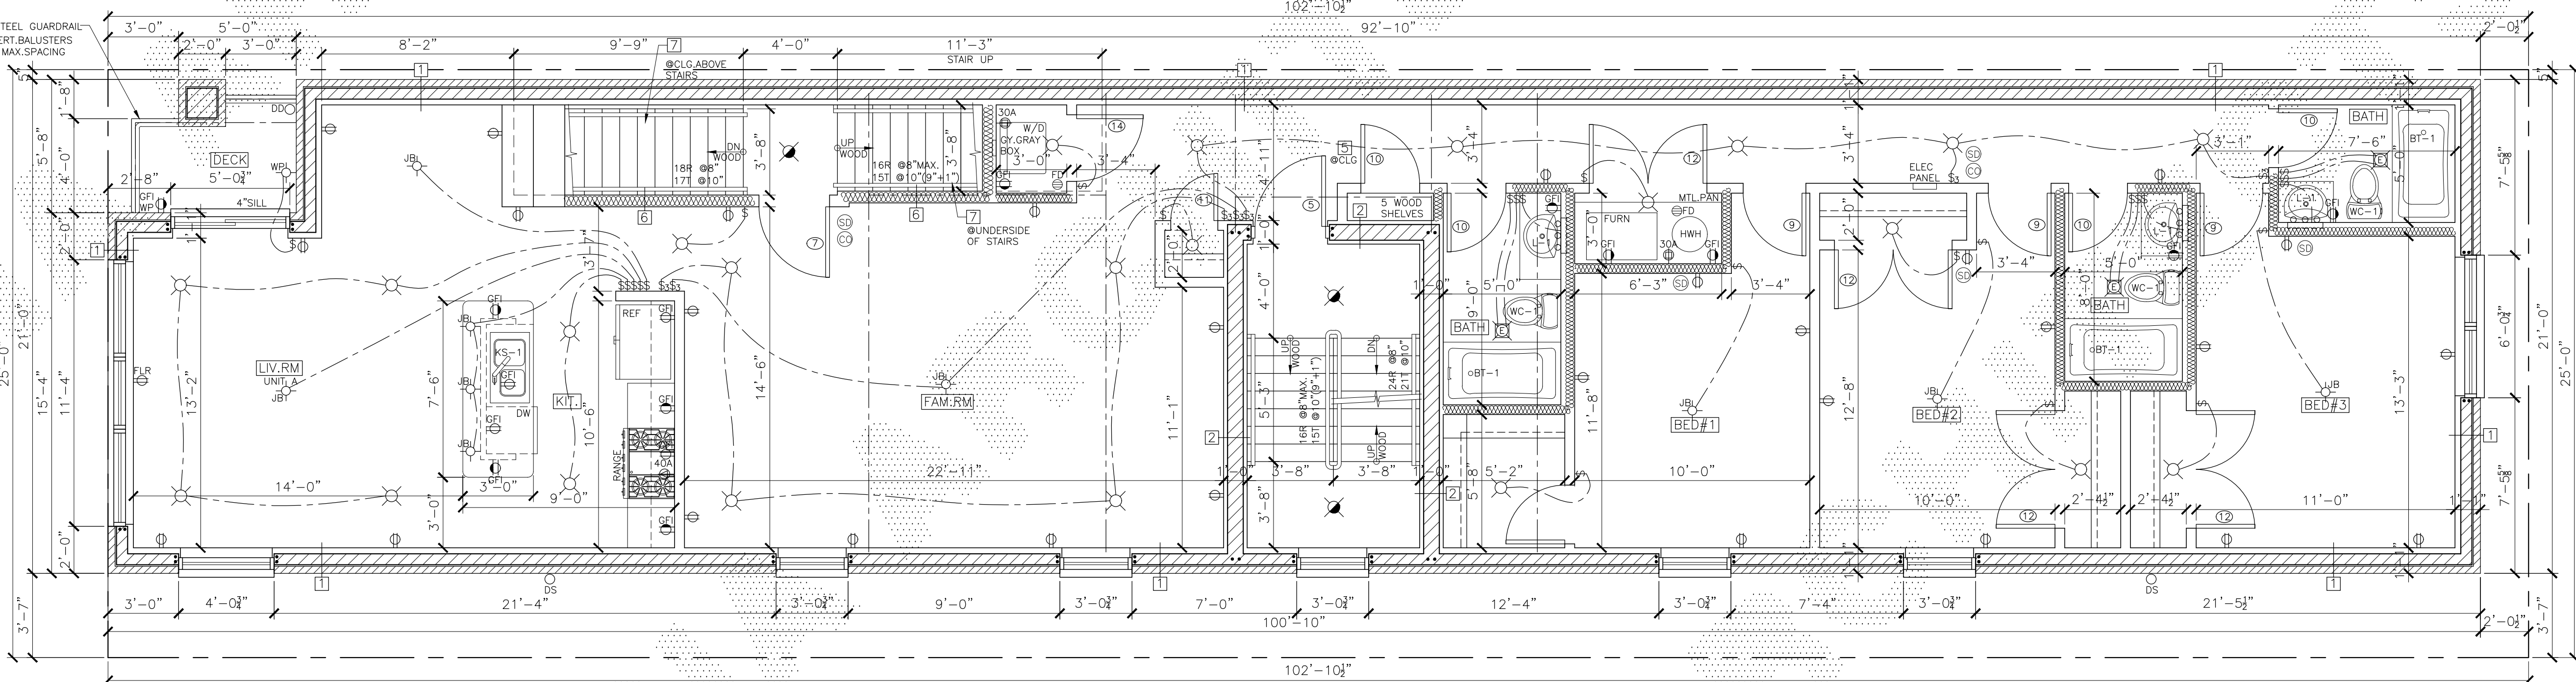

SECOND FLOOR PLAN
SCALE: 1/4" = 1'-0" (ENTIRE BUILDING SPRINKLERED)

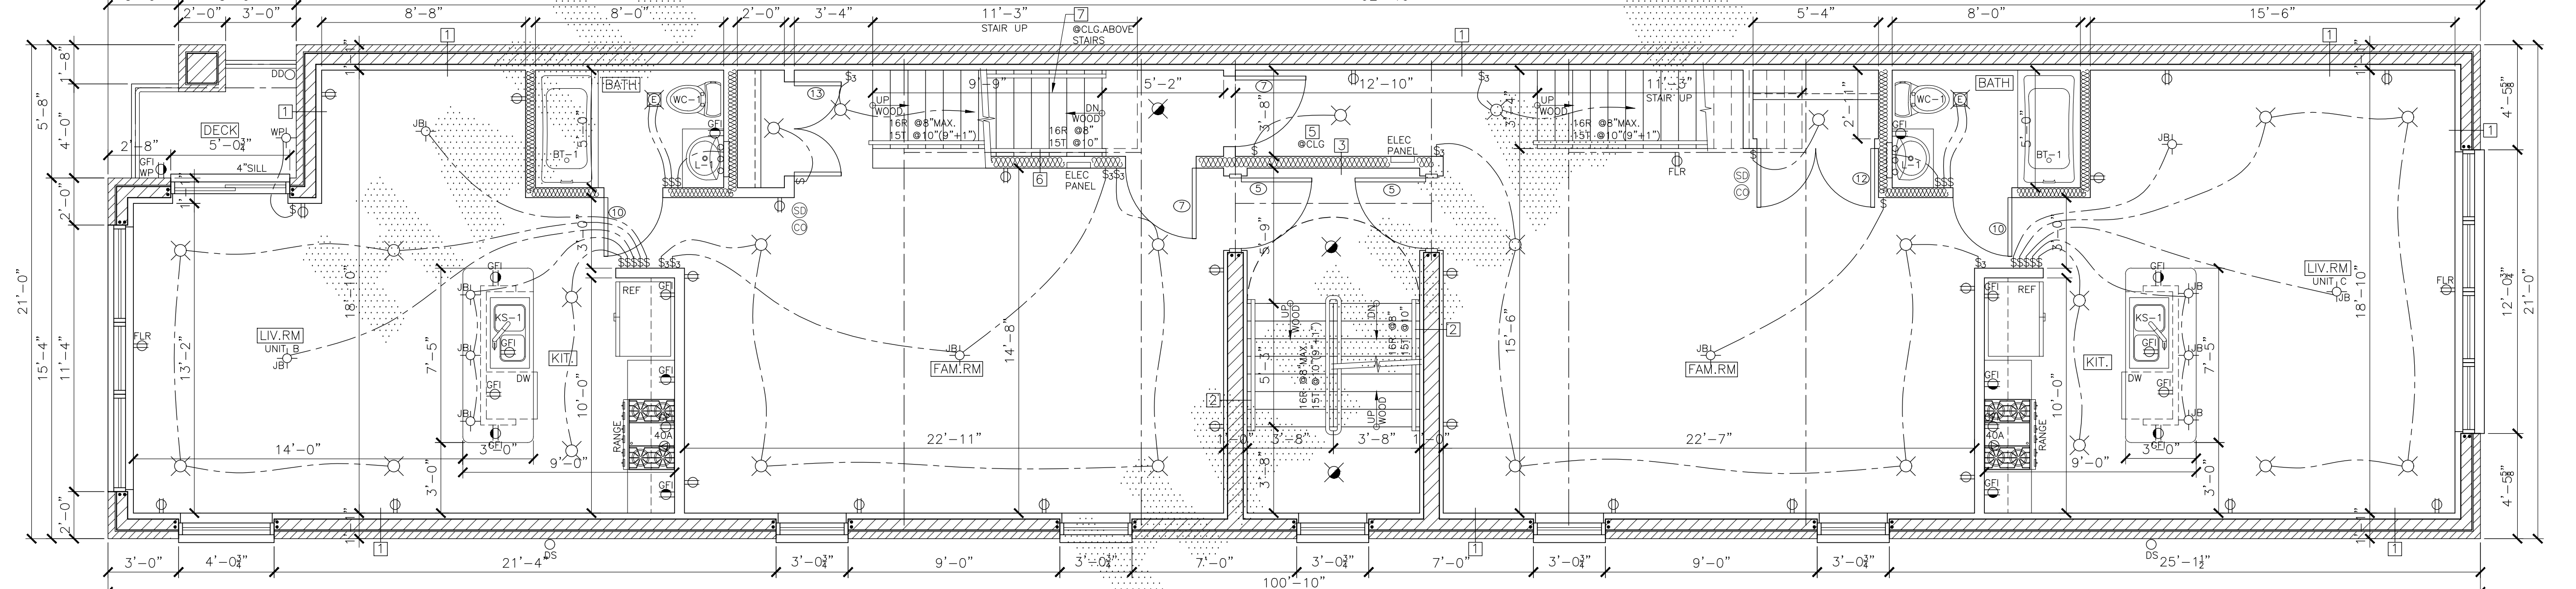

THIRD FLOOR PLAN
SCALE: 1/4" = 1'-0" (ENTIRE BUILDING SPRINKLERED)

