


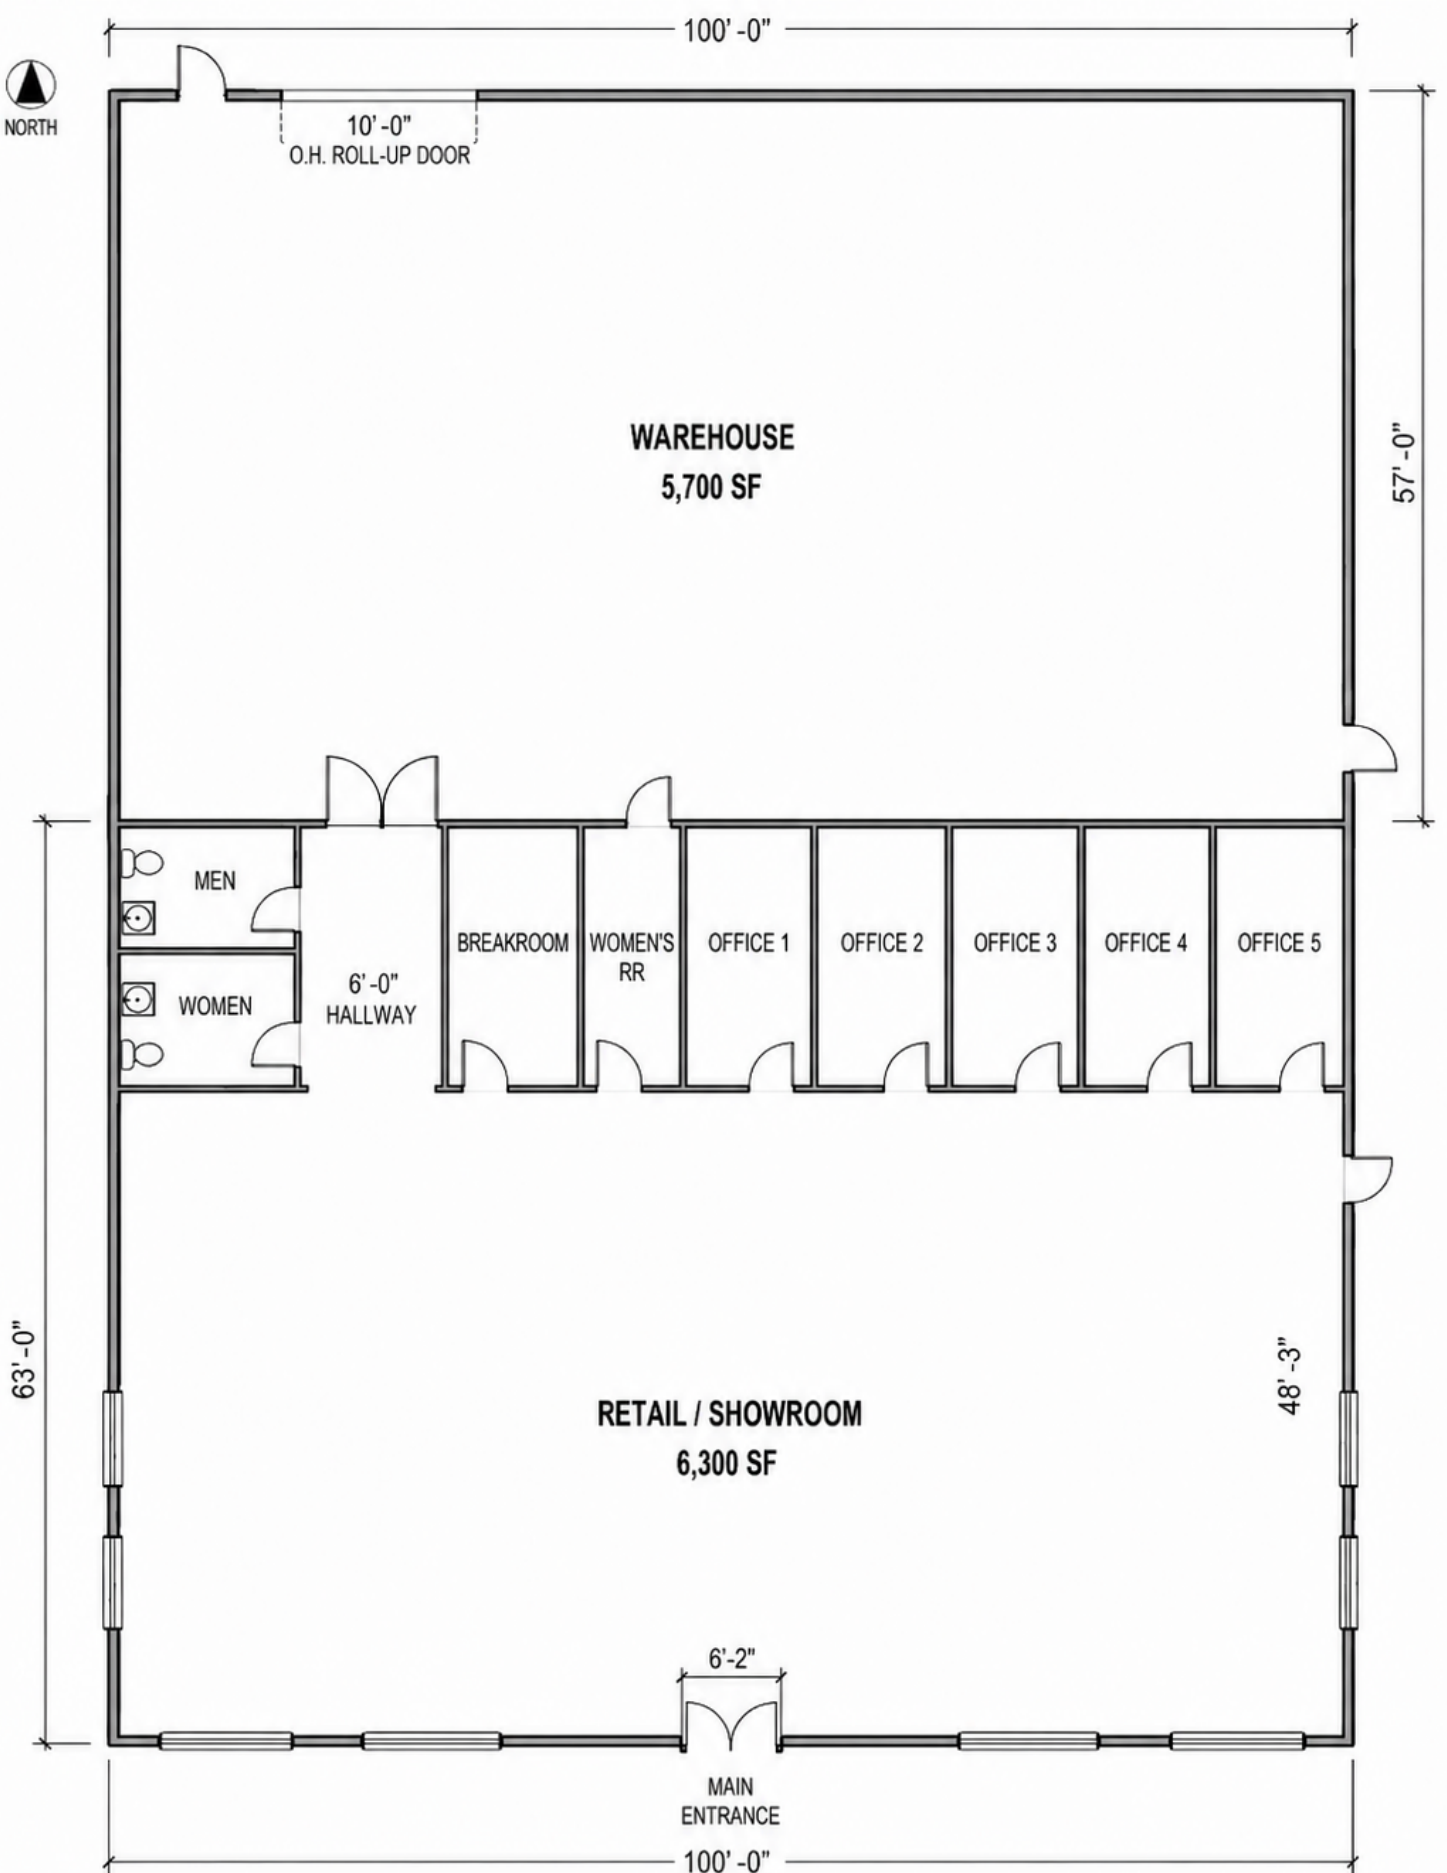

6909 Burlington Road – Floor Plan

Based on field measurements and owner-provided sketch
All dimensions are approximate and should be verified in the field.

SCALE: 1/8" = 1'-0"