


GRAPHIC LEGEND	
	EXISTING WALLS, PARTITIONS, COLUMNS, FIXTURES, EQUIPMENT, ETC. TO REMAIN
	NEW WALL
	BEAM STRUCTURE ABOVE

BASEMENT PLAN
TW-A-1.00 3/16" = 1'-0" OVERALL PLAN

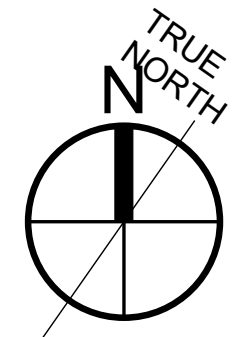

Carlton Hotel
Apartments

106 E Elm St.
Tyler, TX 75702

Project No. AA2122

PRELIMINARY
NOT FOR CONSTRUCTION

Drawn by: EK
Checked by: SC

Design Development 04.12.2022

75% CDs 05.19.2022

Permit Set 04.12.2022

TW-A-1.00

BASEMENT PLAN

Carlton Hotel Apartments

106 E Elm St.
Tyler, TX 75702

Project No. AA2122

PRELIMINARY
NOT FOR CONSTRUCTION

Drawn by: EK
Checked by: SC


Design Development 04.12.2022

75% CDs 05.19.2022

Permit Set 04.12.2022

TW-A-1.01

PODIUM LEVEL 01
PLAN

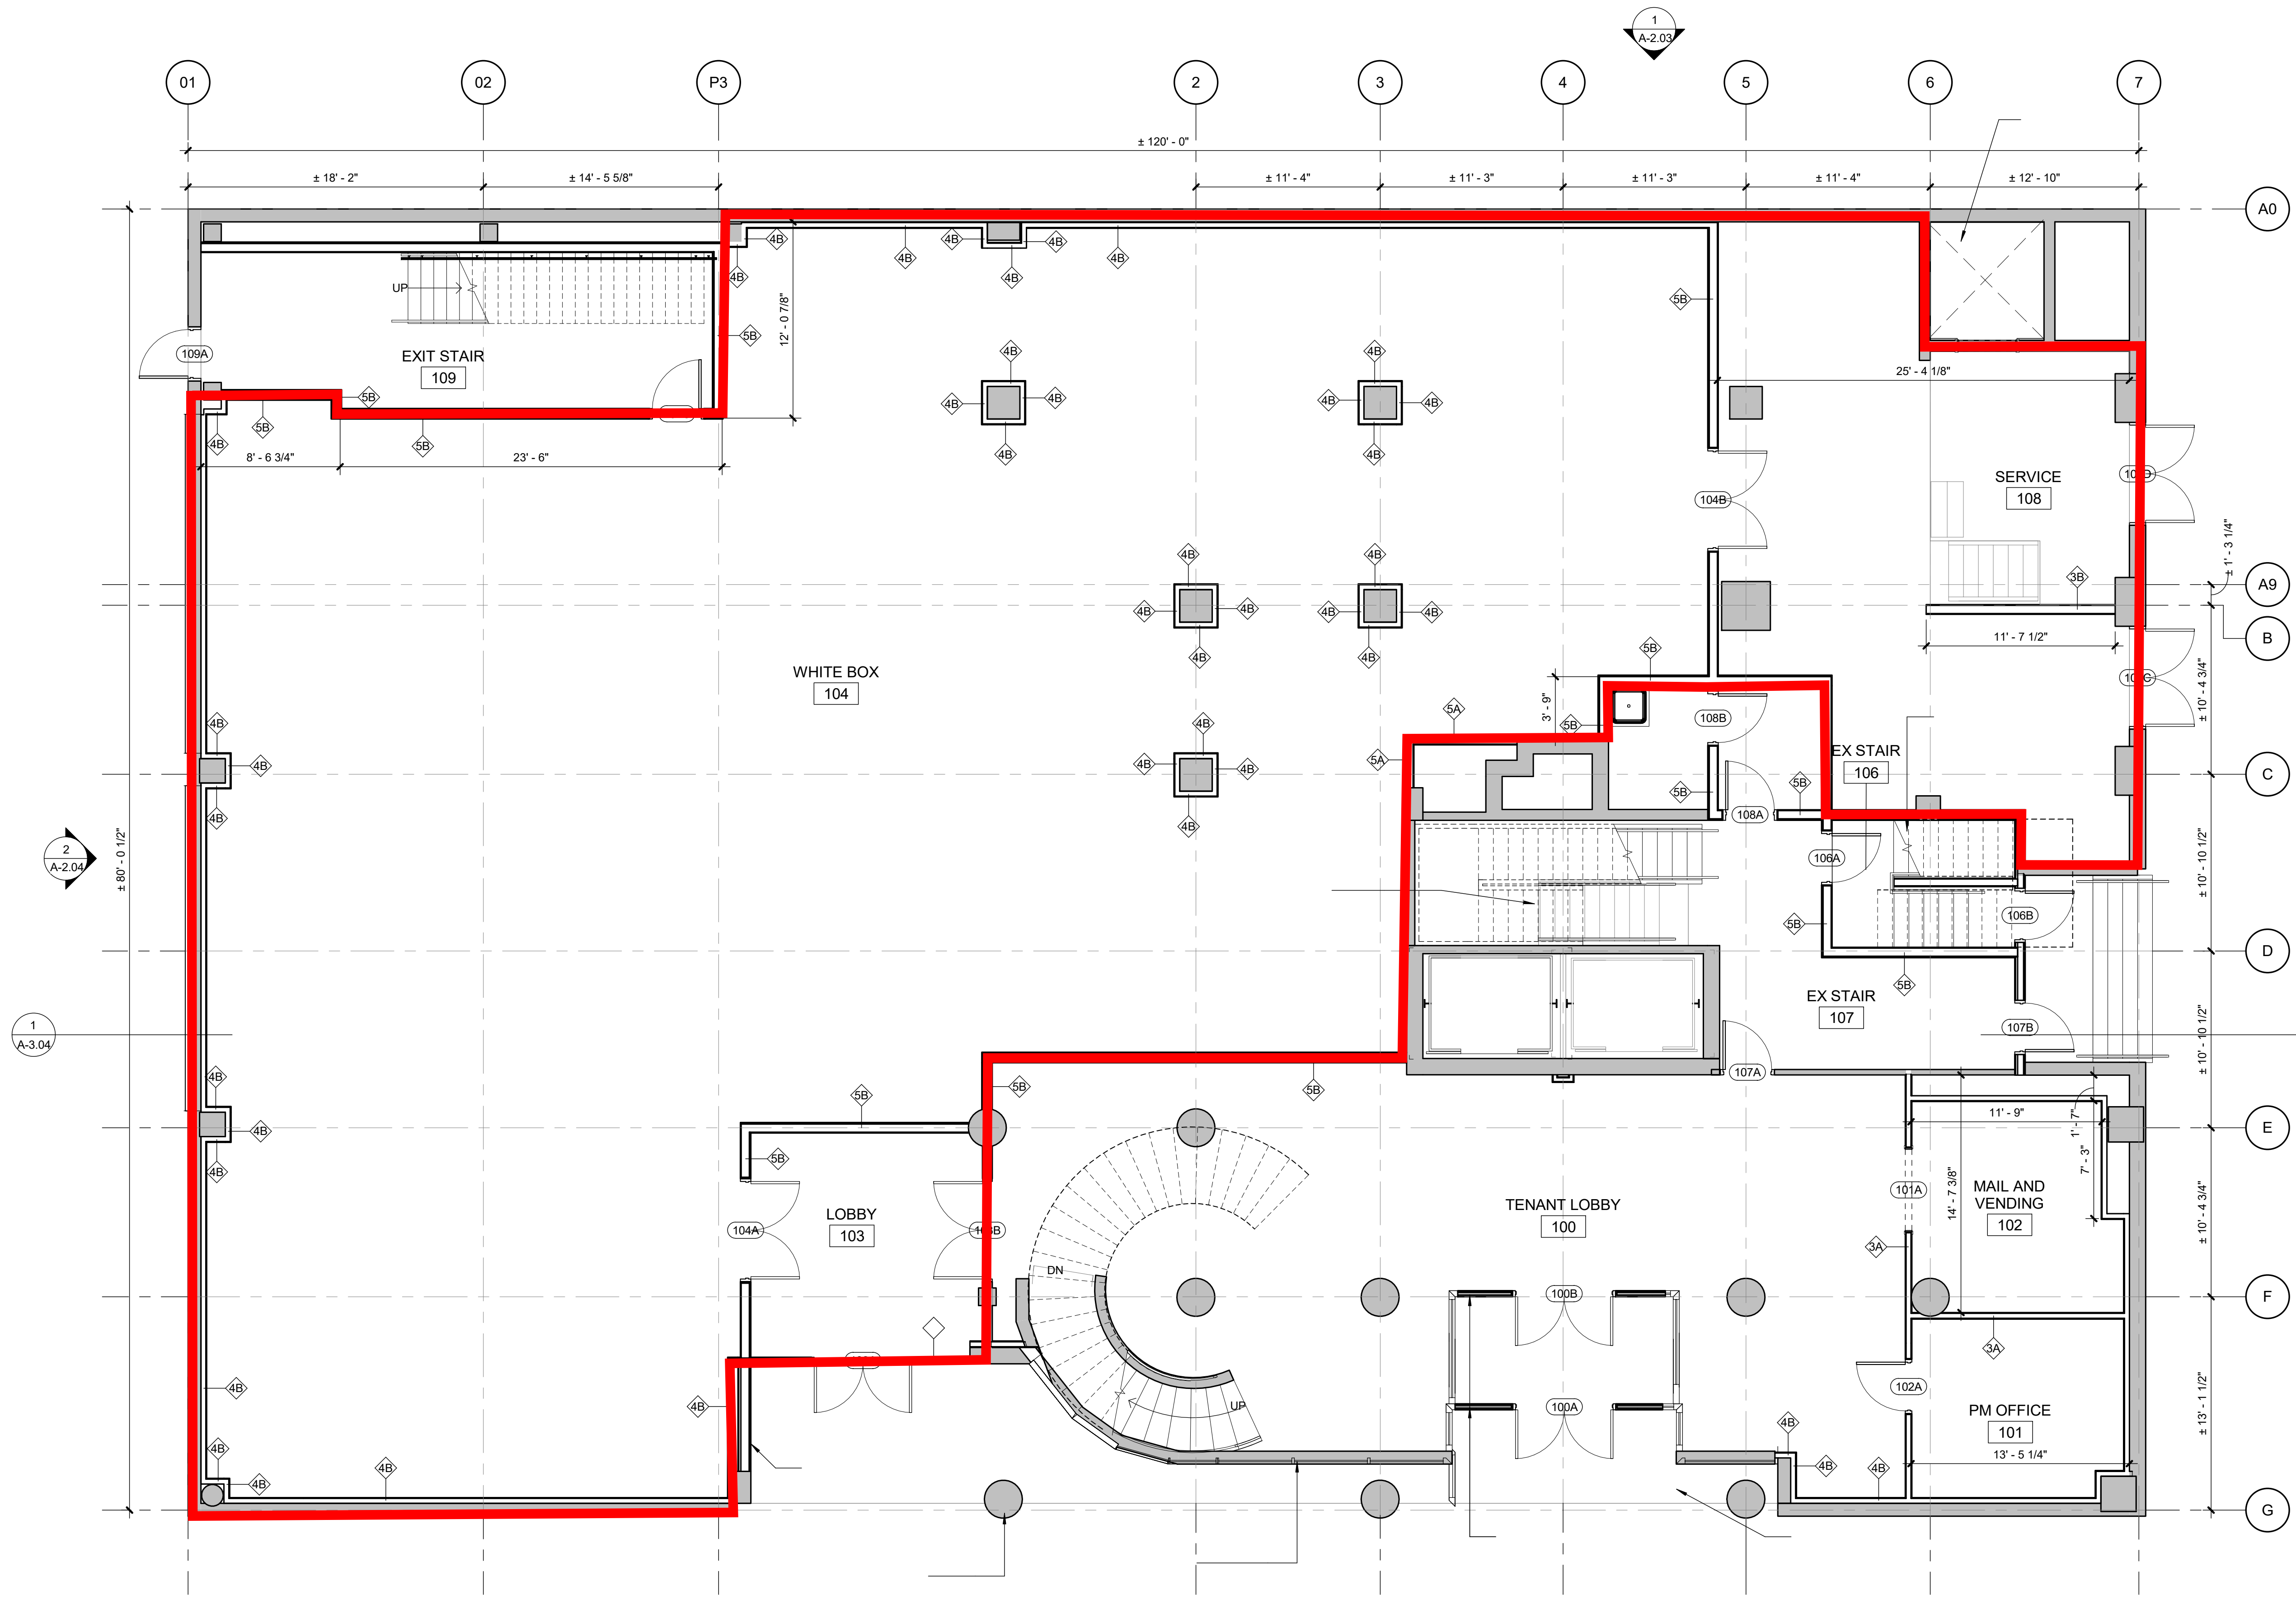

GRAPHIC LEGEND

- EXISTING WALLS, PARTITIONS, COLUMNS, FIXTURES, EQUIPMENT, ETC. TO REMAIN
- NEW WALL
- BEAM STRUCTURE ABOVE

FIRST FLOOR PLAN
TW-A-1.01 3/16" = 1'-0" OVERALL PLAN

