


CONCEPTUAL SITE PLAN
 Scale: 1" = 100'-0"

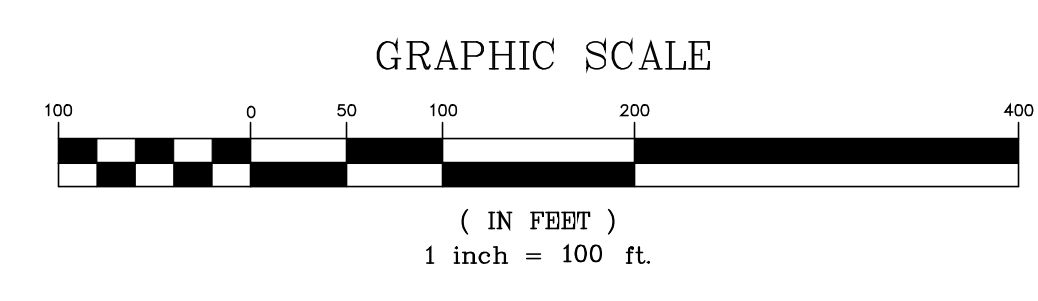

1313 Kalmia Road
 Knoxville, TN 37909
 Phn: 865.566.0185
 Fax: 888.485.7005

REV.	DESCRIPTION	BY	DATE
-	--	-	-
-	--	-	-
-	--	-	-
-	--	-	-
-	--	-	-

TITLE:	CONCEPTUAL SITE PLAN	DRAWN BY:	-	SHEET NO:
LOCATION:	SINKING SPRINGS ROAD CLINTON, TENNESSEE CLT Map XXX, Parcel No. XXX	CHECKED BY:	-	CSP0.1
Owner:	SOUTHERN COMMERCIAL, LLC	FILE NAME:	Sinking Springs CSP 1	
		JOB NUMBER	1010	
		ISSUE DATE:	05/07/2020	