



LEGEND

EXISTING WALLS	NEW WALLS	NEW RELOCATED DOOR	LOW DEMO	DEMOLITION

ISSUE DATES



1	03-17-2021	ISSUE
		REVIEW

WILLOWBROOK
 7915 FM 1960 HOUSTON, TX 77070
 SUITE 200

PROJECT:	928-WILLOWBROOK
PLANT SCALE:	1/8" = 1'-0"
CHECKED BY:	WM
FILE NAME:	928-WILLOWBROOK
DRAWN BY:	WM

SHEET TITLE
EXISTING PLAN

SHEET NUMBER
EX-1

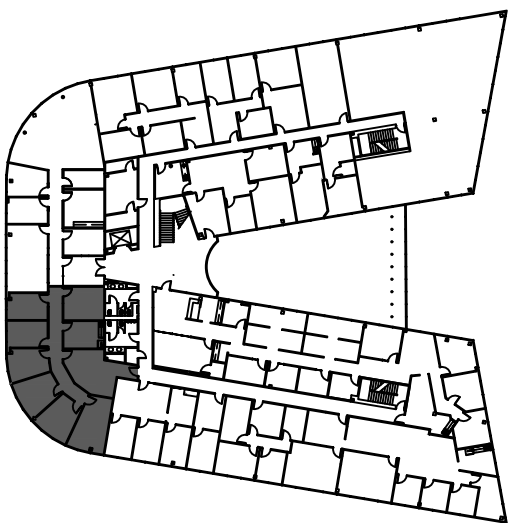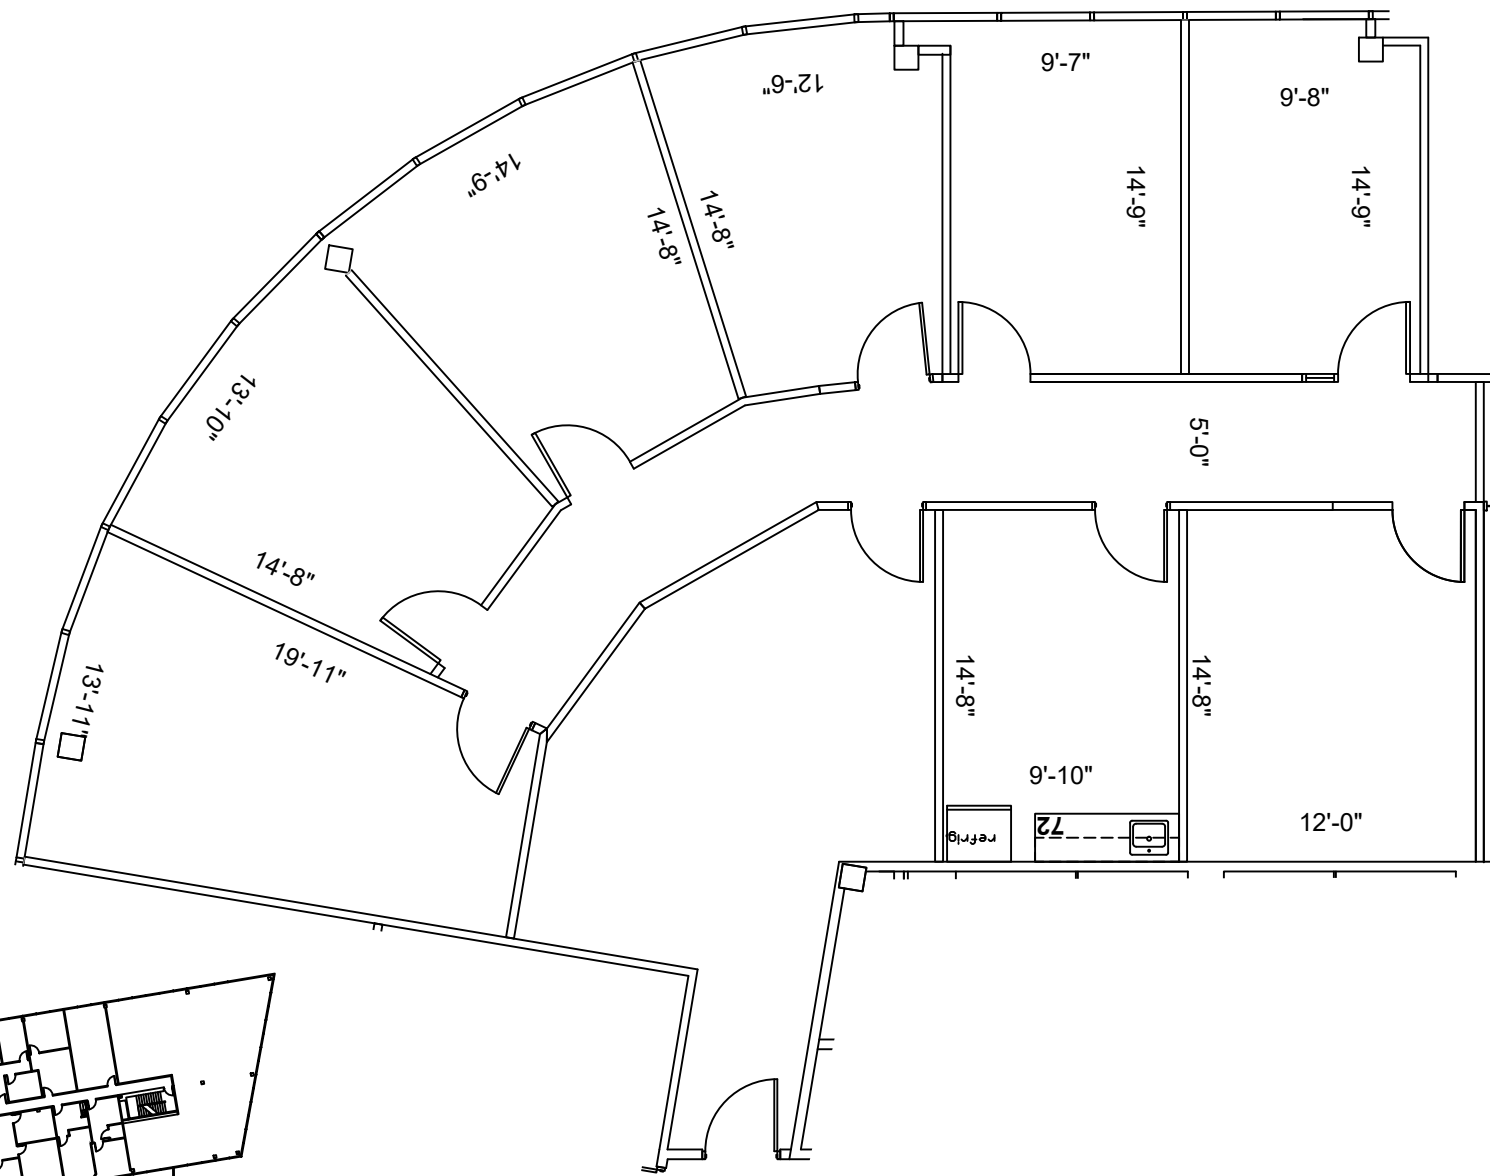

2ND FLOOR
 KEY PLAN

1 FLOOR PLAN
 SCALE: 1/8"=1'-0"

FLOOR PLANS MAY NOT BE TO SCALE AND MAY NOT REFLECT EXISTING CONDITIONS AND SHALL NOT BE RELIED UPON AS SUCH THESE DRAWINGS ARE DESIGN INTENT AND ARE AN EXHIBIT TO THE LEASE