


GENERAL NOTE:

- 1 STRUCTURAL MEMBERS INCLUDING BEAMS, BAR JOISTS, ROOF, LOAD BEARING WALLS, DECK, AND INSULATION ARE COMMON MEMBERS
- 2 SEE SITE DWG'S BY CIVIL ENGINEER FOR DESCRIPTION OF SITE
- 3 EXTERIOR AND DIMINISHING WALLS. DIMENSIONS ARE TO THE INSIDE FACE OF MASONRY WALL SURFACE

LEGEND

-  UNIT SPACE
-  LIMITED COMMON ELEMENT
-  COMMON ELEMENT
-  UNIT BOUNDARY (USED TO CALCULATE S.F.)
-  G GAS METER
-  W WATER METER
-  E ELECTRIC METER

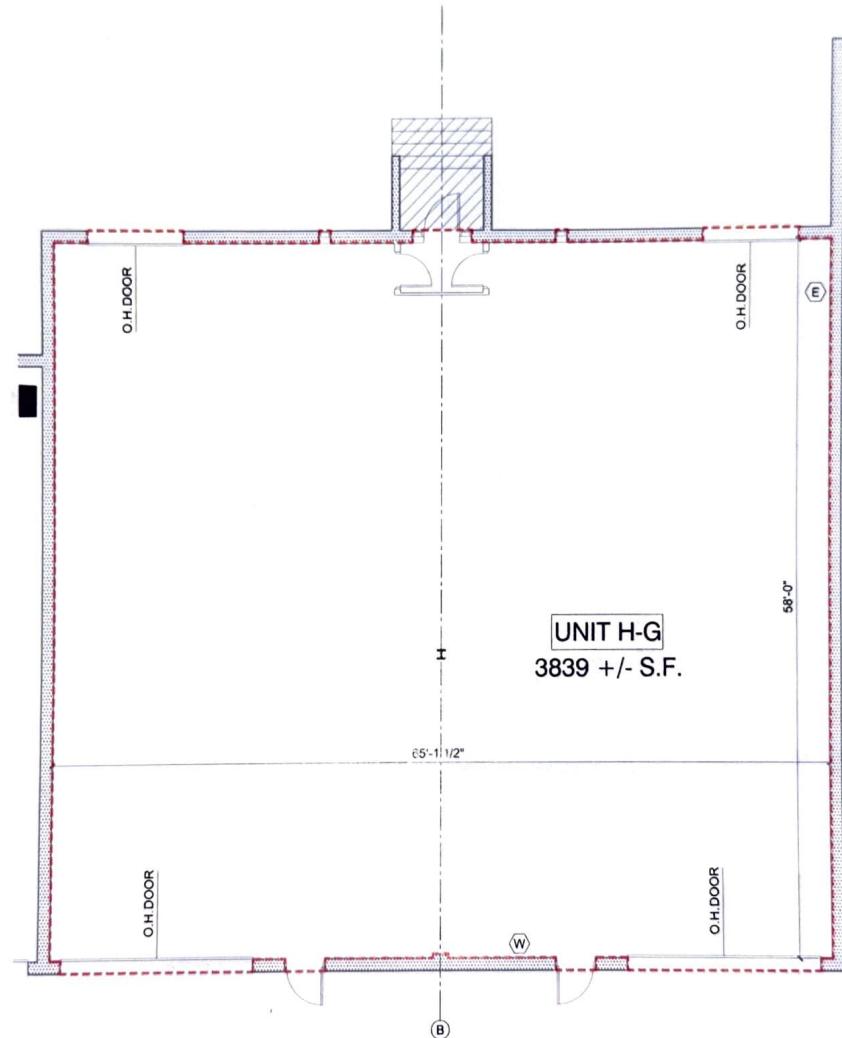

1 UNIT H-G FLOOR PLAN
SCALE: N.T.S.



PROJECT

890 FERN HILL ROAD CONDOMINIUM
890 FERN HILL RD., WEST CHESTER, PA 19380

SHEET TITLE

UNIT H-G FLOOR PLAN

PROJECT#: 25020
DATE: 9/5/2025
REV:

DRAWING NO.

A4

© 2025