
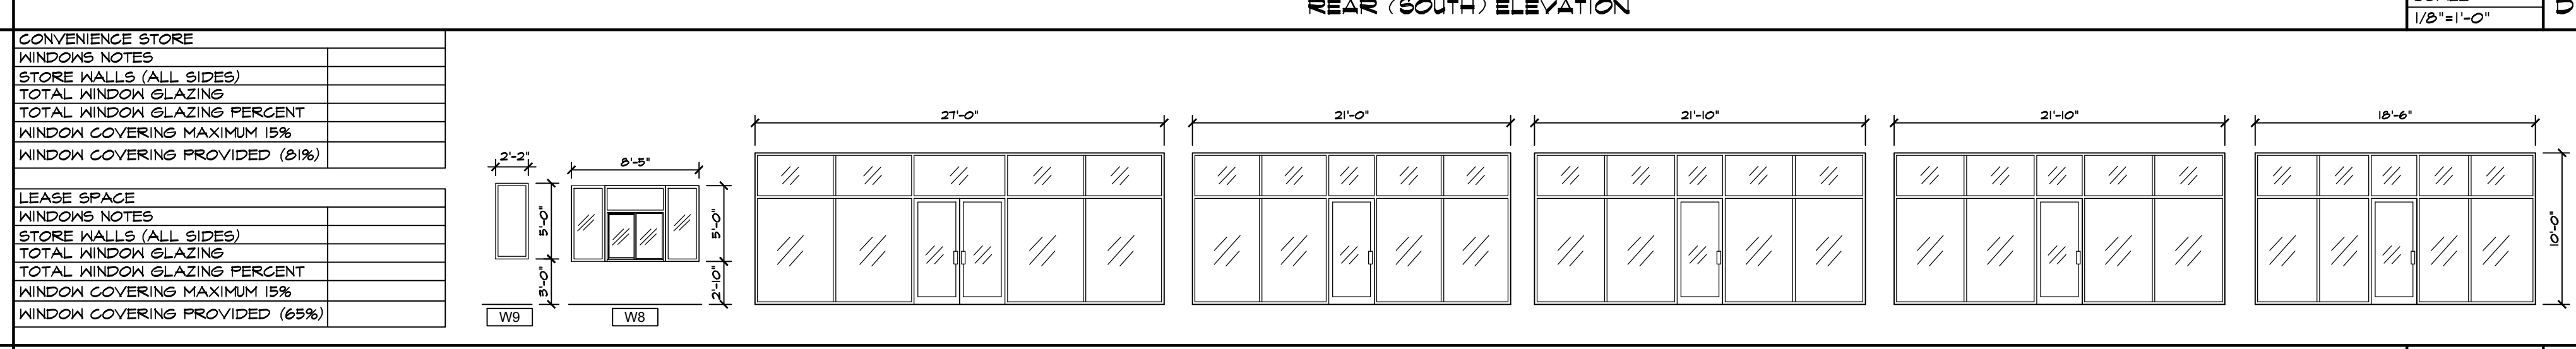
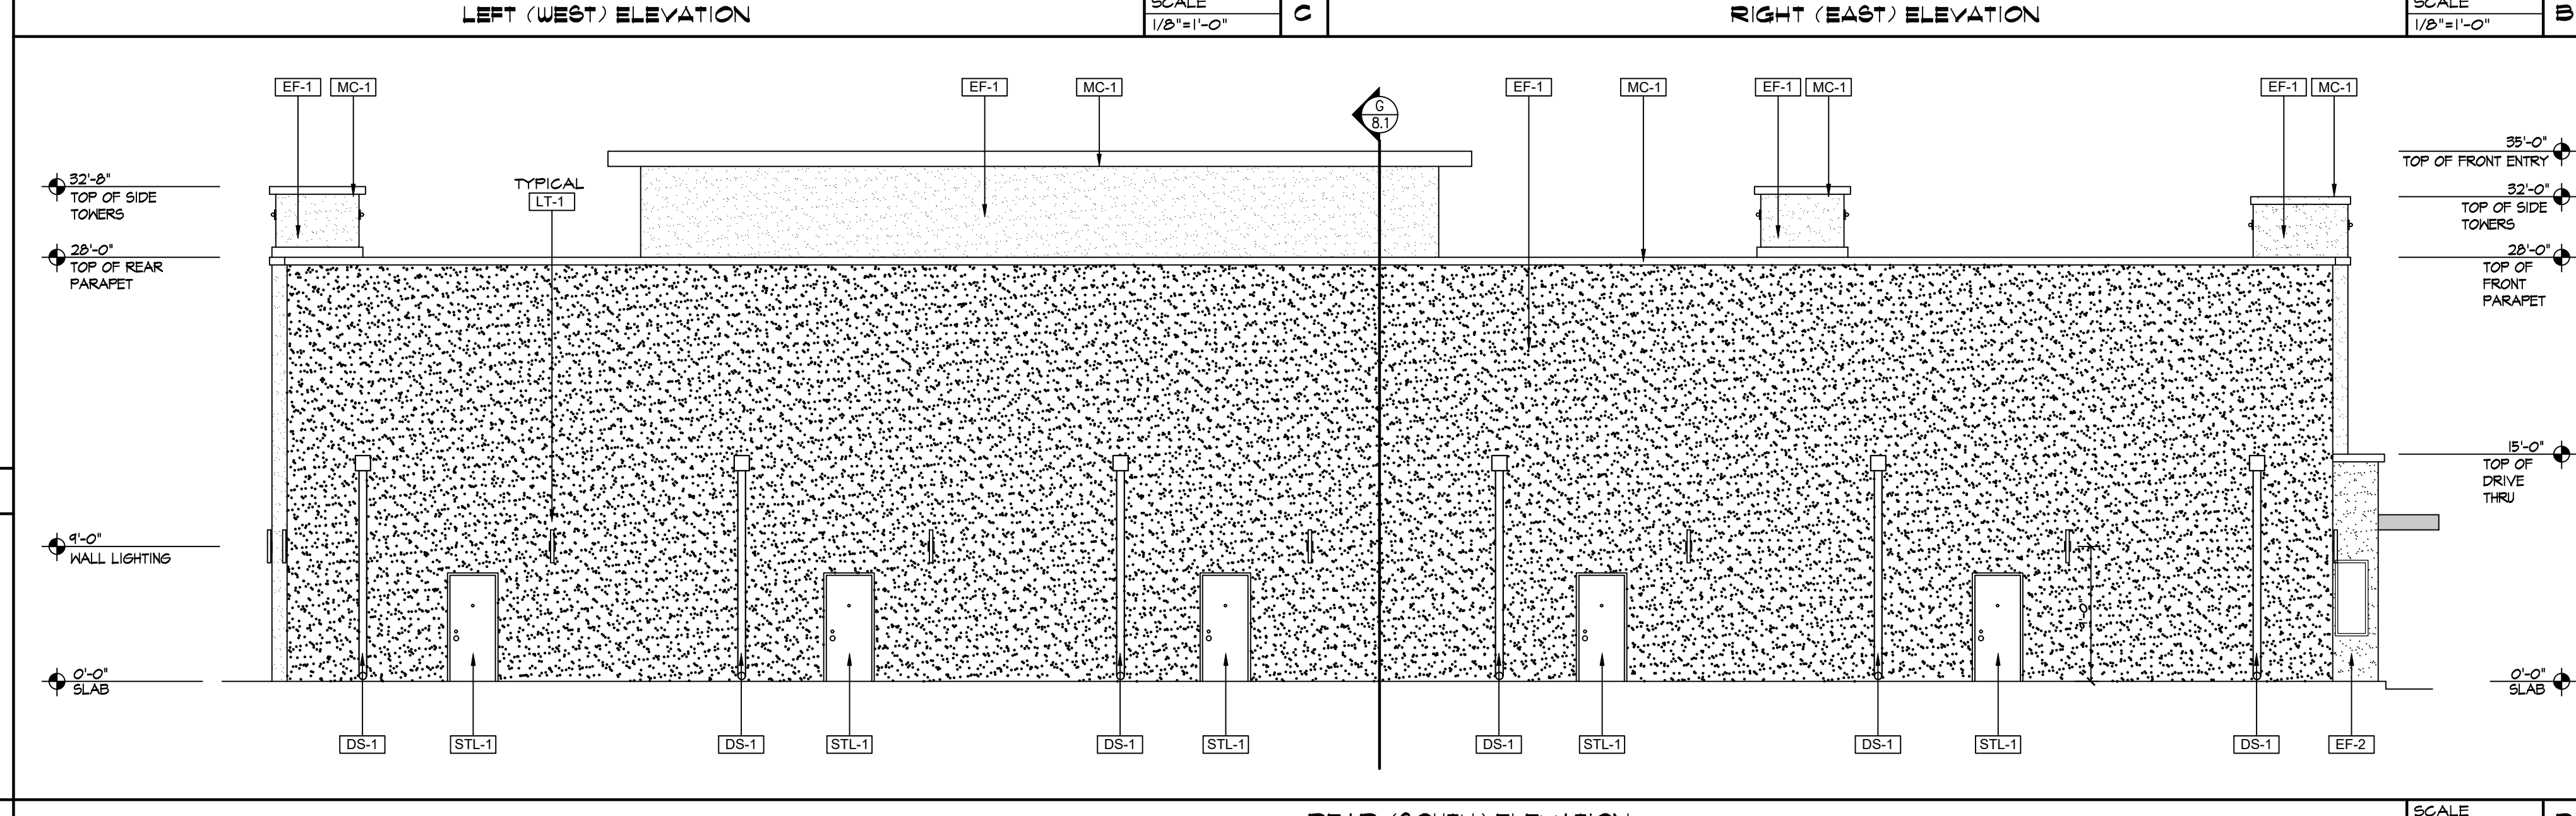
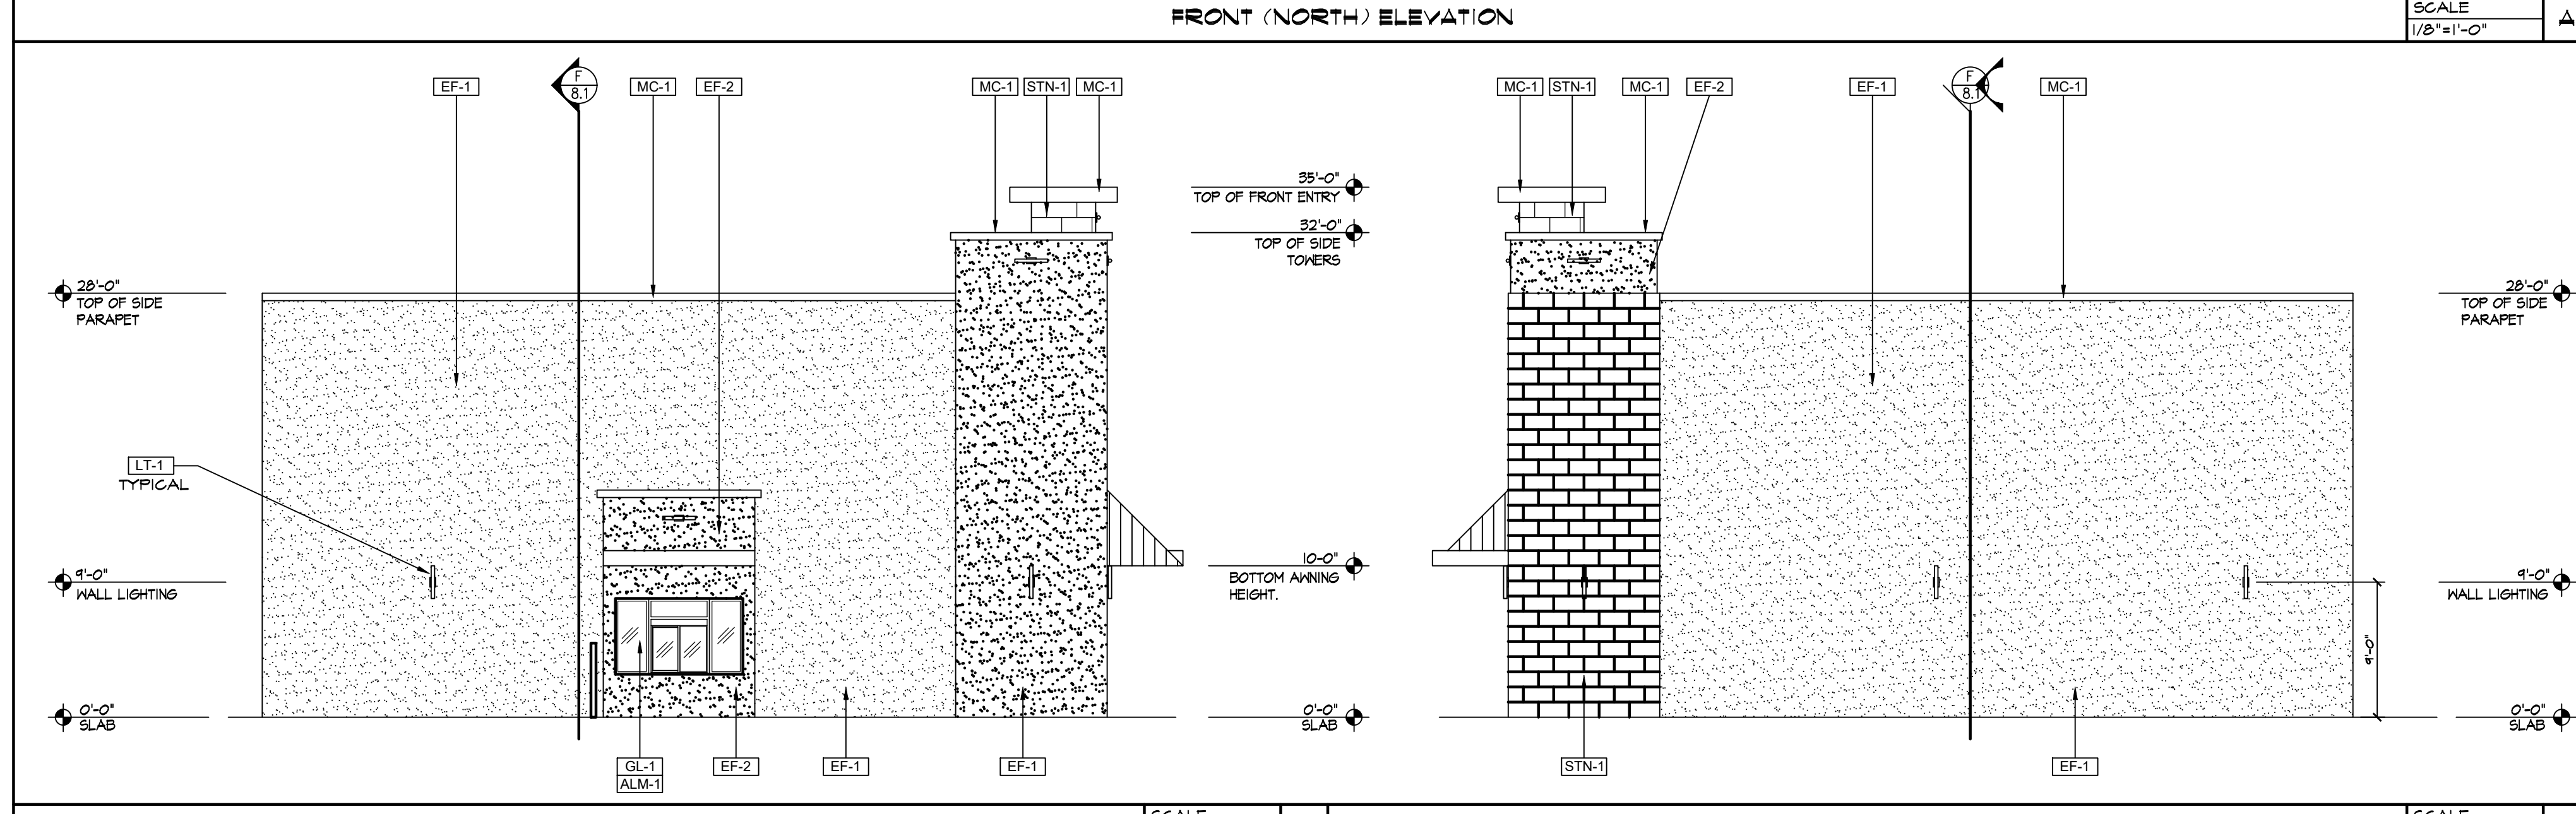
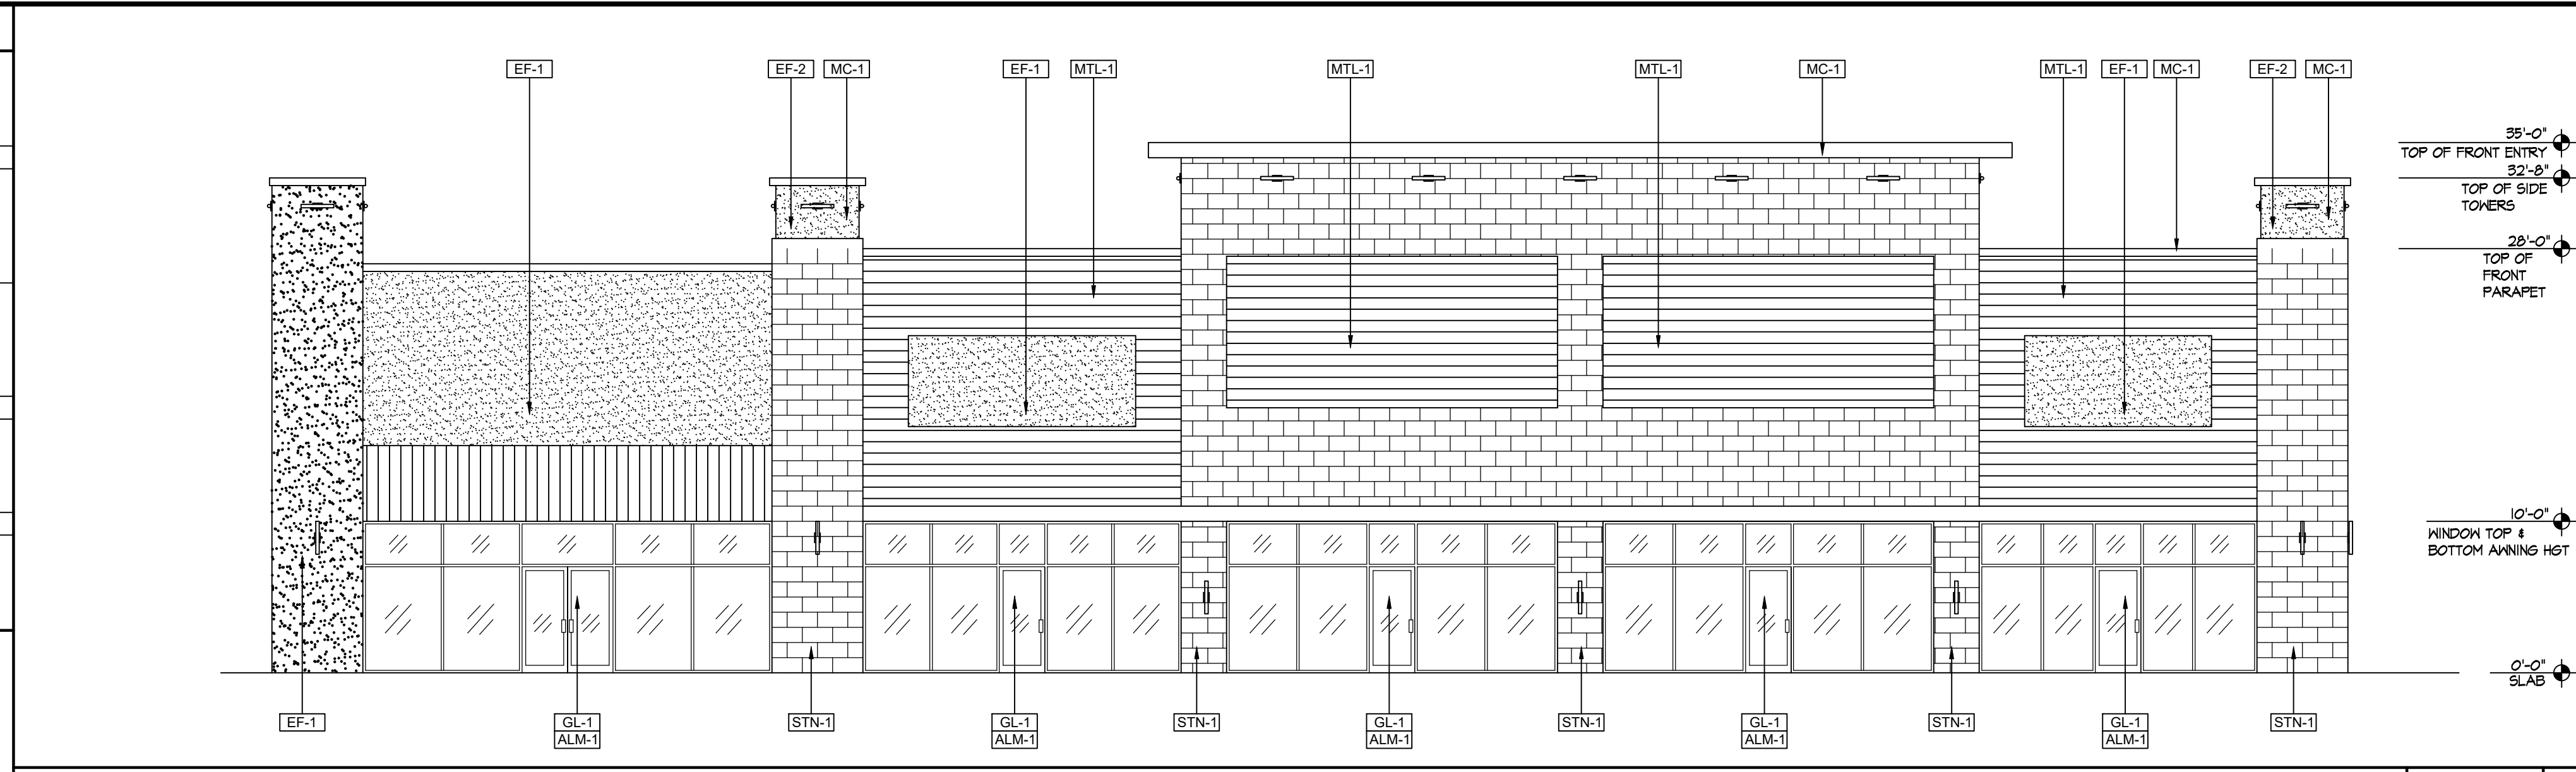
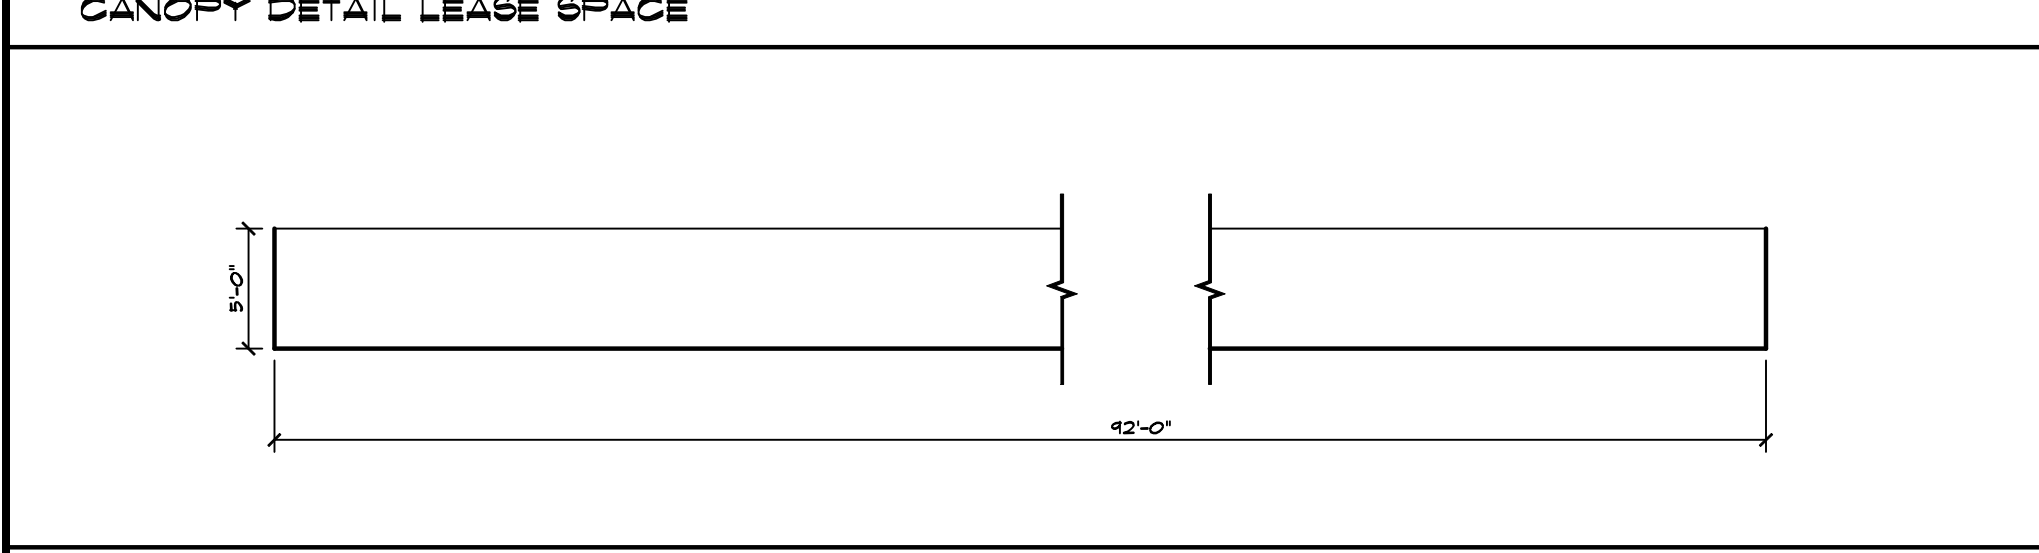
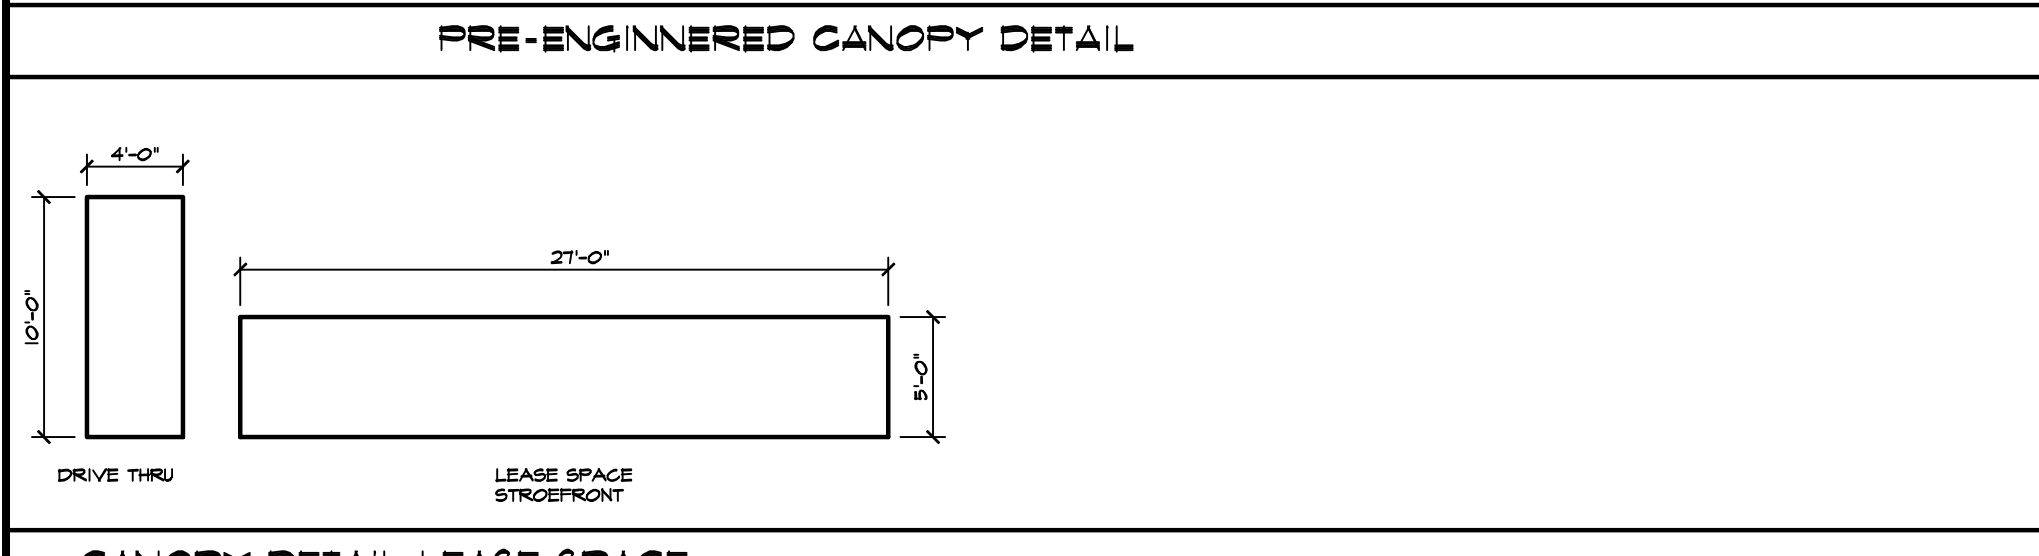


EXTERIOR FINISH SCHEDULE		
NOTES: 1. C.C. TO VERIFY ALL FINISHES WITH OWNER PRIOR TO CONSTRUCTION. 2. PRODUCT SUPPLIER TO SUBMIT COLOR SAMPLES OF ALL MATERIALS TO OWNER. 3. ALL FINISHES AND MATERIALS INSTALLED AND FINISHED AS PER MANUFACTURERS SPECIFICATIONS.		
STN-1	4" x 8" x 16" AUSTIN CUT LIMESTONE WITH CAP. COLOR: AS PER OWNER'S SPECIFICATIONS	CAP FLASHING SPECIFICATIONS
EF-1	EIPS FINISH USE HIGH IMPACT REINFORCING MESH IN AREAS SUSCEPTIBLE TO ABUSE 60" AND BELOW. PROVIDE EIPS CONTROL JOINTS AS REQUIRED. COLOR: LIGHT GREY - SHERWIN WILLIAMS SWXXXX.	PREFINISHED METAL COPING - DURO-LAST VINYL COATED METAL COPING COLOR: TO MATCH BERRIDGE CHARCOAL GREY DURO-LAST INC. 800-248-0280
EF-2	EIPS FINISH USE HIGH IMPACT REINFORCING MESH IN AREAS SUSCEPTIBLE TO ABUSE 60" AND BELOW. PROVIDE EIPS CONTROL JOINTS AS REQUIRED. COLOR: DARK GREY - SHERWIN WILLIAMS SWXXXX.	EXTERIOR LIGHTING LT-1 EXTERIOR LIGHTS, COLOR AS SPECIFIED DOWN SPOUTS SPECIFICATIONS DS-1 PREFINISHED METAL DOWNSPOUTS - 12" x 12" COLLECTOR BOXES AND 6" MINIMUM DOWN SPOUTS WITH THROUGH WALL SCUPPER. COLOR: CHARCOAL GREY. TO MEET ALL LOCAL, STATE, AND FEDERAL CODES.
MTL-1	REFINISHED METAL WALL PANELS BERRIDGE PANEL - HR-16 OR APPROVED EQUAL. **HORIZONTAL** COLOR: CHARCOAL GREY.	EXPOSED STEEL SPECIFICATIONS STL-1 DOORS & FRAMES, LADDER ALL EQUIPMENT ATTACHED TO BUILDING PAINT TO MATCH BUILDING PAINT SHERWIN WILLIAMS - TO MATCH BUILDING.
AW-1	PRE MANUFACTURED AWNING BY MAFFS ARCHITECTURAL CANOPIES OR VICTORY AWNING. COLOR TO BE SPECIFIED BY OWNER.	SIGNAGE SPECIFICATIONS SIGN INTERNALLY ILLUMINATED CAN SIGN WITH STORE LOGO. GENERAL CONTRACTOR TO PROVIDE BLOCKING FOR ALL BUILDING SIGNS AS REQUIRED BY SIGN SUPPLIER.

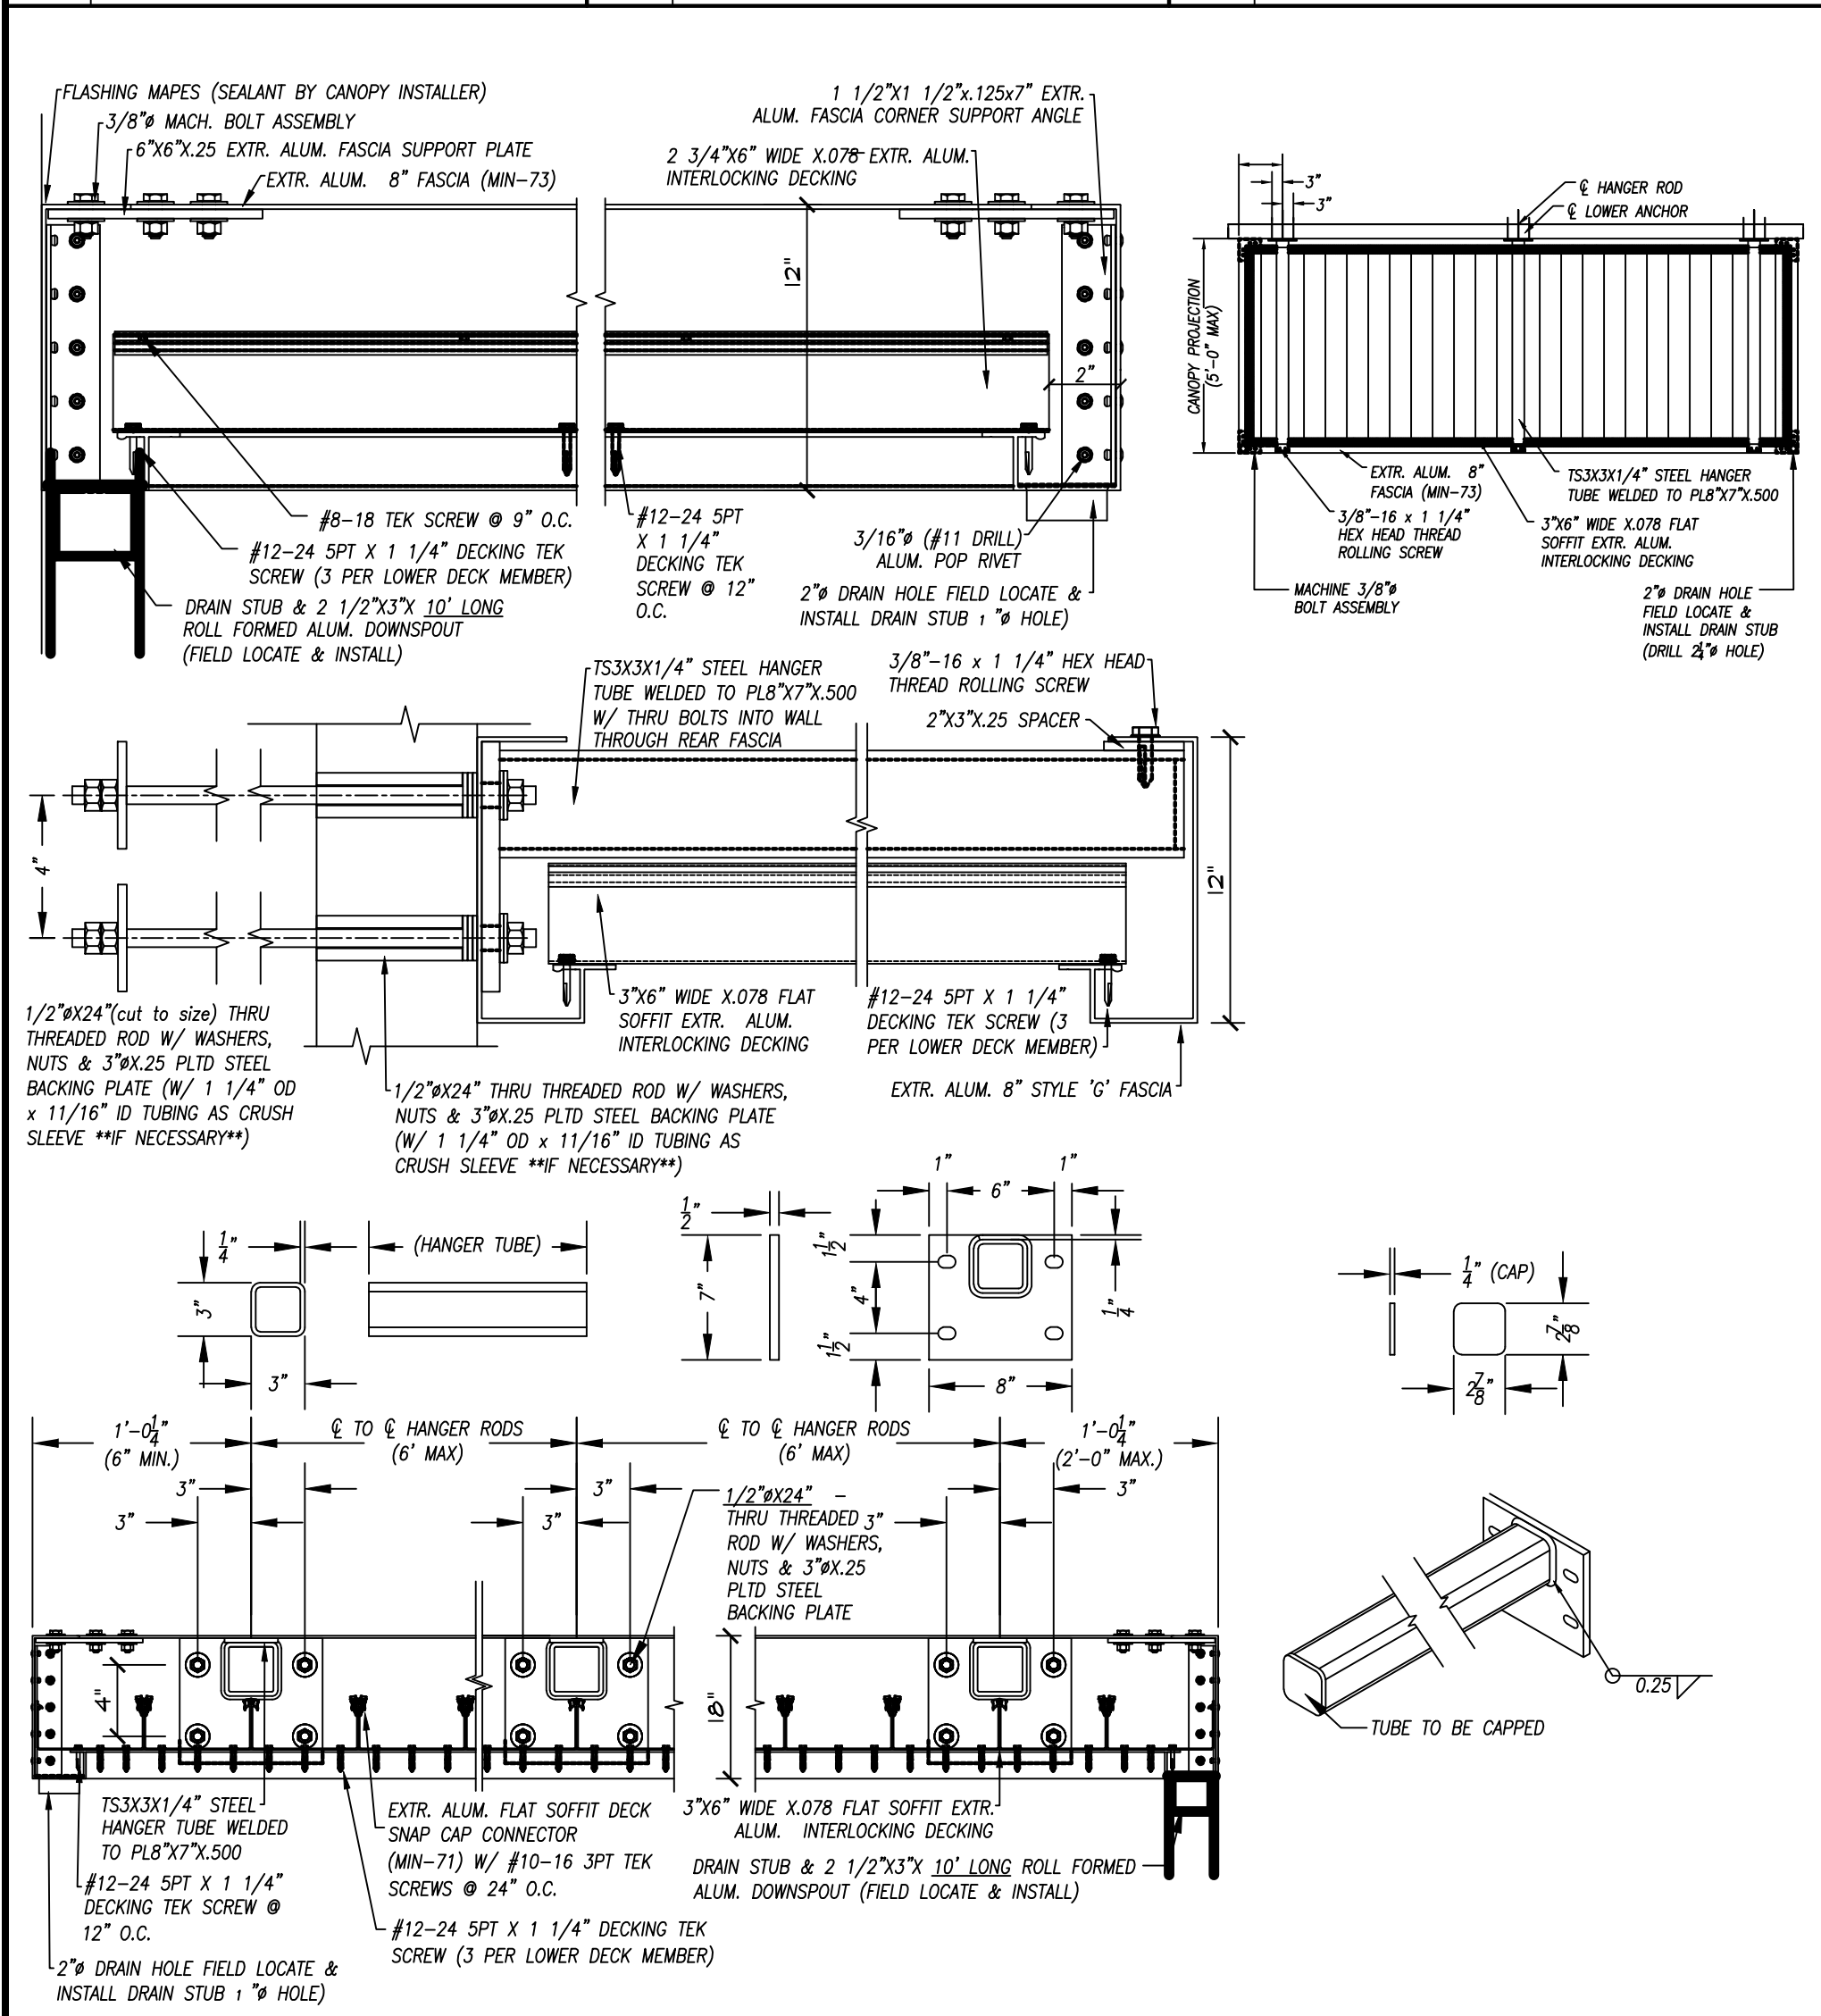

CONVENIENCE STORE	
WINDOWS NOTES	
STORE WALLS (ALL SIDES)	
TOTAL WINDOW GLAZING	
TOTAL WINDOW GLAZING PERCENT	
WINDOW COVERING MAXIMUM 15%	
WINDOW COVERING PROVIDED (0%)	
LEASE SPACE	
WINDOWS NOTES	
STORE WALLS (ALL SIDES)	
TOTAL WINDOW GLAZING	
TOTAL WINDOW GLAZING PERCENT	
WINDOW COVERING MAXIMUM 15%	
WINDOW COVERING PROVIDED (65%)	

**Morales**  
design group

3617 Willowbrook Drive  
San Angelo, Texas 76904  
(325)223-2444 fax(325)223-2443  
Jaime@morales-builders.com

**RAVI SAHOTA SAHOTA HOLDINGS, LLC**

POTRANCO RD @ CR 381  
MEDINA COUNTY, TEXAS

EXTERIOR ELEVATIONS  
LEASE SPACES

project no.

REVISION DATE	BY

NOTES:

DRAWN BY: \_\_\_\_\_  
 CHECKED BY: \_\_\_\_\_  
 DATE: \_\_\_\_\_  
 SCALE: 1/8"=1'-0"

**A5.1**

SHEET \_\_\_\_\_ OF \_\_\_\_\_

DESIGN POSSESSION CLAIN: THIS DESIGN IS OF ORIGINAL CONCEPT STATE AND THE SOLE POSSESSION OF MORALES DESIGN GROUP. UNDER NO CIRCUMSTANCES SHALL ANY PORTION OF THIS DESIGN BE USED OR CONSTRUCTED TO GAIN PROFITS THROUGH ITS USE WITHOUT WRITTEN CONTRACTUAL AGREEMENT BETWEEN CLIENT AND SAID DESIGN FIRMY.