

PRELIMINARY
 "This document is preliminary in nature, and is not a final signed and sealed document."

REVISION	BY	DATE



DEL CITY OFFICES


REMY COMPANY

TENANT FLOOR PLAN

PROJECT #	17.19
SURVEY	
DESIGNED	DAK
DRAWN	ALK
ATLAS PAGE NO:	
DATE:	DECEMBER 20, 2017

SHEET

01 OF 01

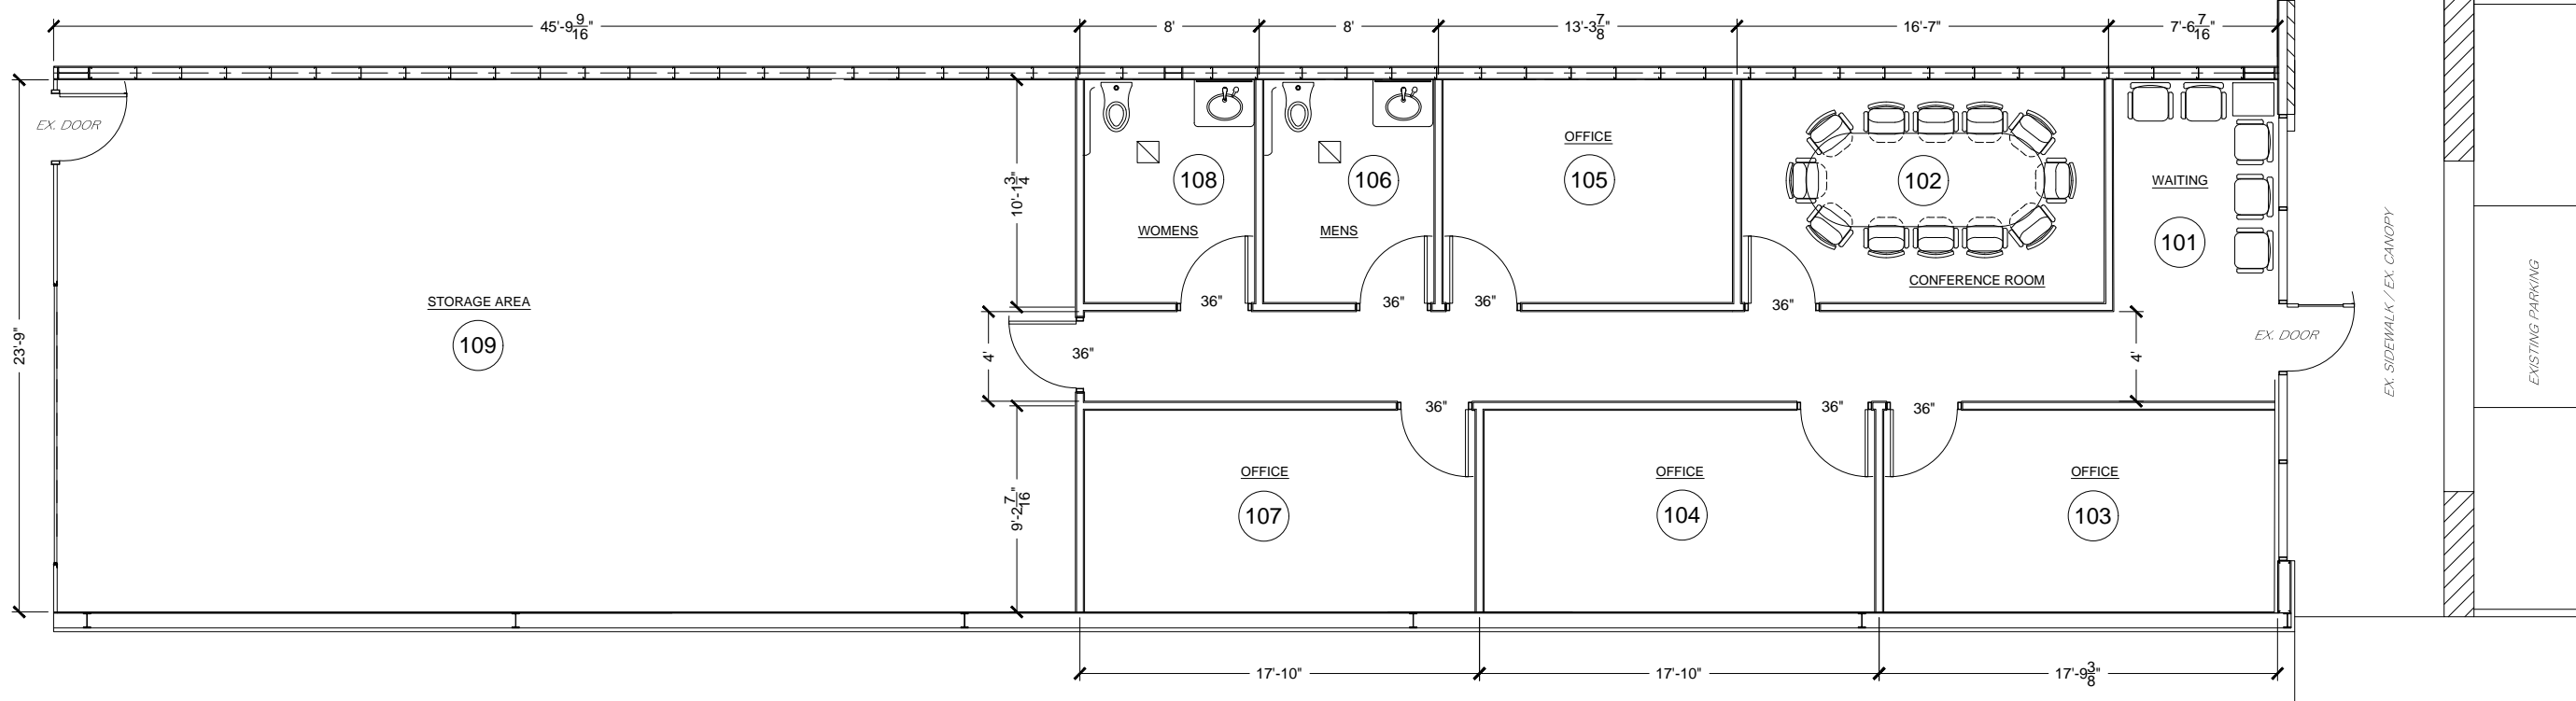

1 TENANT FLOOR PLAN
 SCALE: 1/4" = 1'-0"