


GENERAL CONSTRUCTION NOTES

1. PROVIDE BLOCKING AS REQUIRED FOR ALL TOILET ROOM FIXTURES AND ACCESSORIES, MISC CABINETS AND CABINETRY, AND ALL MISC EQUIPMENT
2. ALL INTERIOR PARTITIONS TO HAVE SOUND BATT INSULATION

- 1 WASHER LOCATION - BY OWNER
- 2 DRYER LOCATION - BY OWNER
- 3 LOCKERS LOCATION - COORDINATE WITH OWNER
- 4 CONC SUMP PIT AND PUMP
- 5 ELEVATOR PIT LADDER IN RECESS - BY ELEVATOR CONTRACTOR

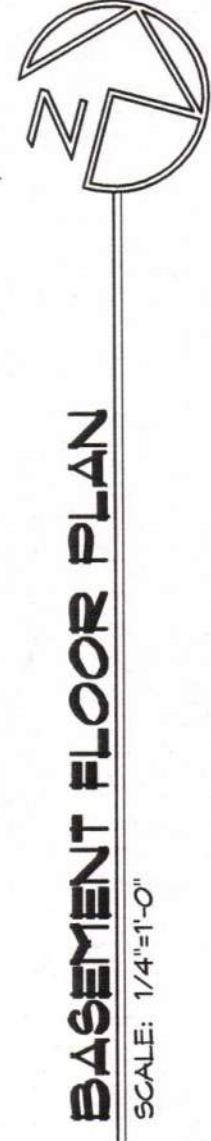

SCALE: 1/4"=1'-0"

574 MAIN STREET, SUITE 200
BETHLEHEM, PA 18018

5242 FREEMANSBURG AVENUE
BETHLEHEM TOWNSHIP, NORTHAMPTON COUNTY,
PA 18045

SUITE 100, 1640 VALLEY CENTER PARKWAY, BETHLEHEM, PA 18017-2268
www.bsala.com

1640 Valley Center Parkway - Suite 100
Bethlehem, PA 18017
Ph 484.821.0480 Fax 610.866.6202

BASMENT FLOOR PLAN

SCALE	JOB NO.	DWG. NO.
-------	---------	----------

AS NOTED	071-06
DATE	SHT. NO.


ISSUED FOR PERMITTING: 08/12/14

GENERAL CONSTRUCTION NOTES

1. PROVIDE BLOCKING AS REQUIRED FOR ALL TOILET ROOM FIXTURES AND ACCESSORIES, MISC CASEWORK AND CABINETRY, AND ALL MISC EQUIPMENT
2. ALL INTERIOR PARTITIONS TO HAVE SOUND BATT INSULATION
3. FOR DENTAL EQUIPMENT LAYOUT, REFER TO DENTAL EQUIPMENT SUPPLIER PLANS

CODED CONSTRUCTION NOTES

- 1 3" X 7" H KNOCK OUT PANEL
- 2 GAS FIREPLACE - **PROVIDED BY OWNER**, GC TO COORDINATE INSTALLATION
- 3 MOP BASIN W/ UTILITY SHELF
- 4 GLASS DISPLAY SHELVES W/ GLASS DOORS
- 5 WOOD STUD & GNB WALL - BELOW
- 6 DENTAL EQUIPMENT - REFER TO EQUIPMENT SUPPLIER PLANS FOR DETAILS

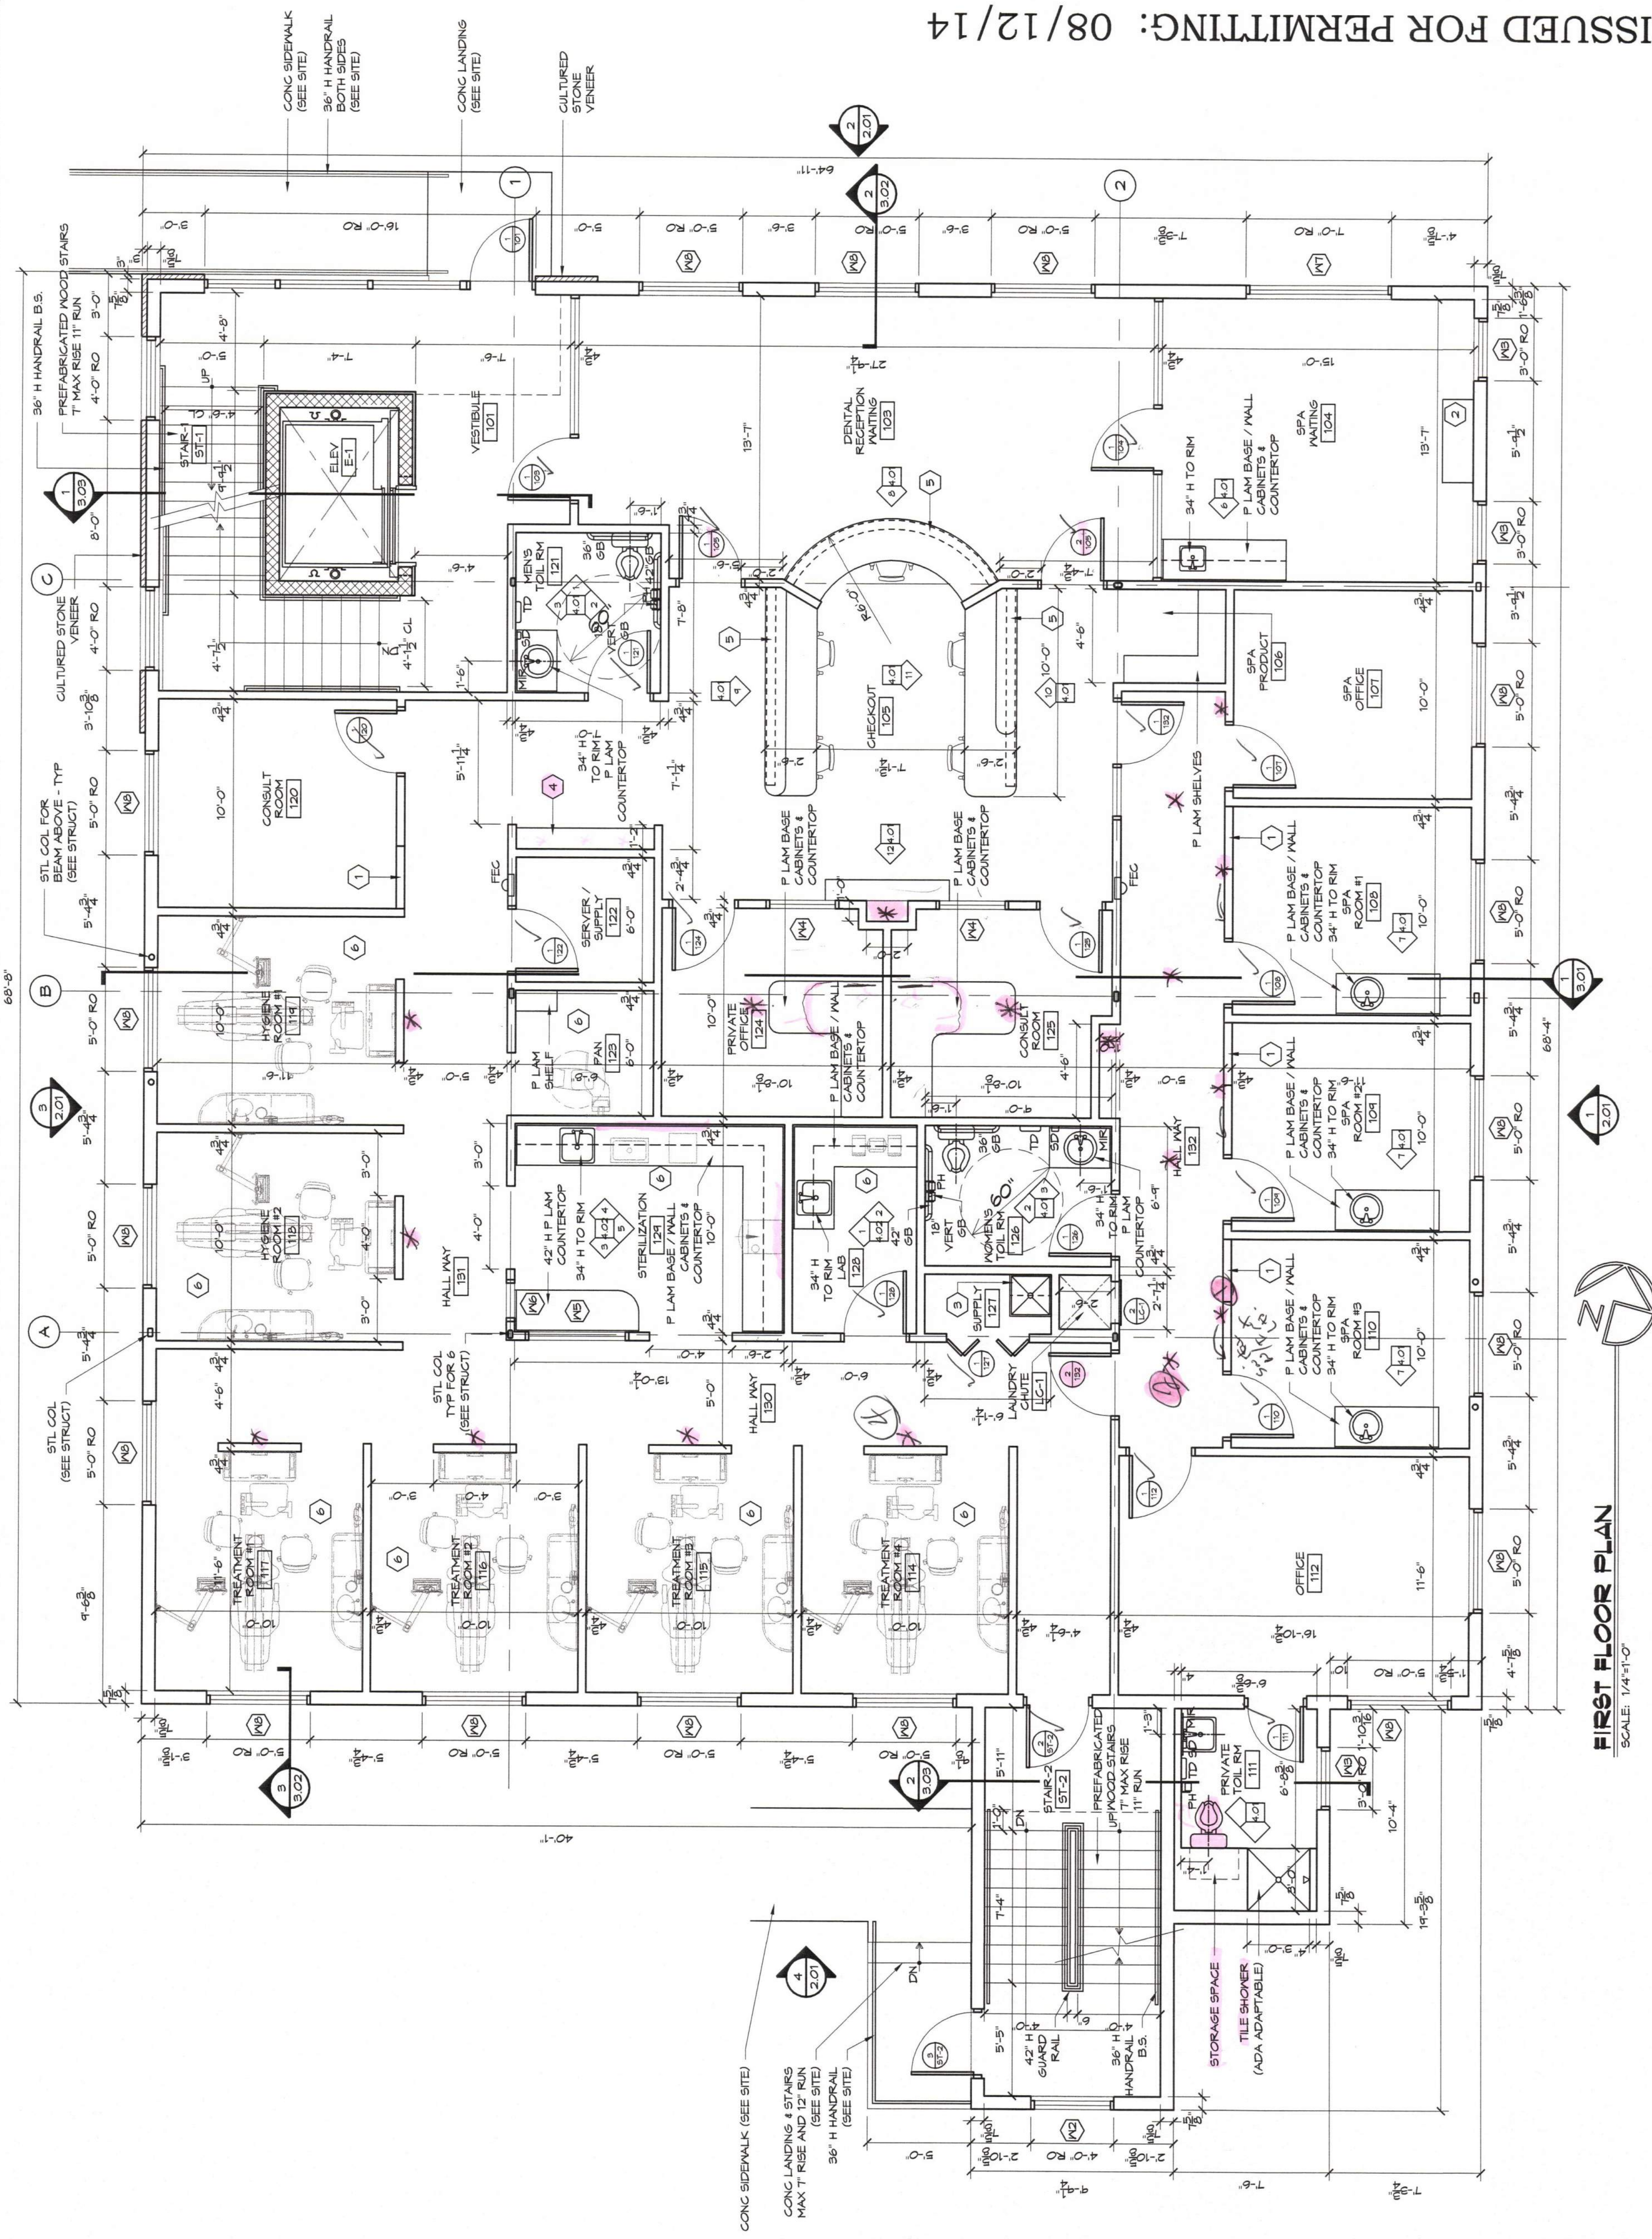

FIRST FLOOR PLAN

SCALE: 1/4\"=1'-0"

CLIENT

SEAL

MANAGER

AN/H

DRAFT

DMD

DESIGN

GFB

CHECKED

GFB

NO.

REVISION

DATE

CHKD.

DATE

NO.

NO.

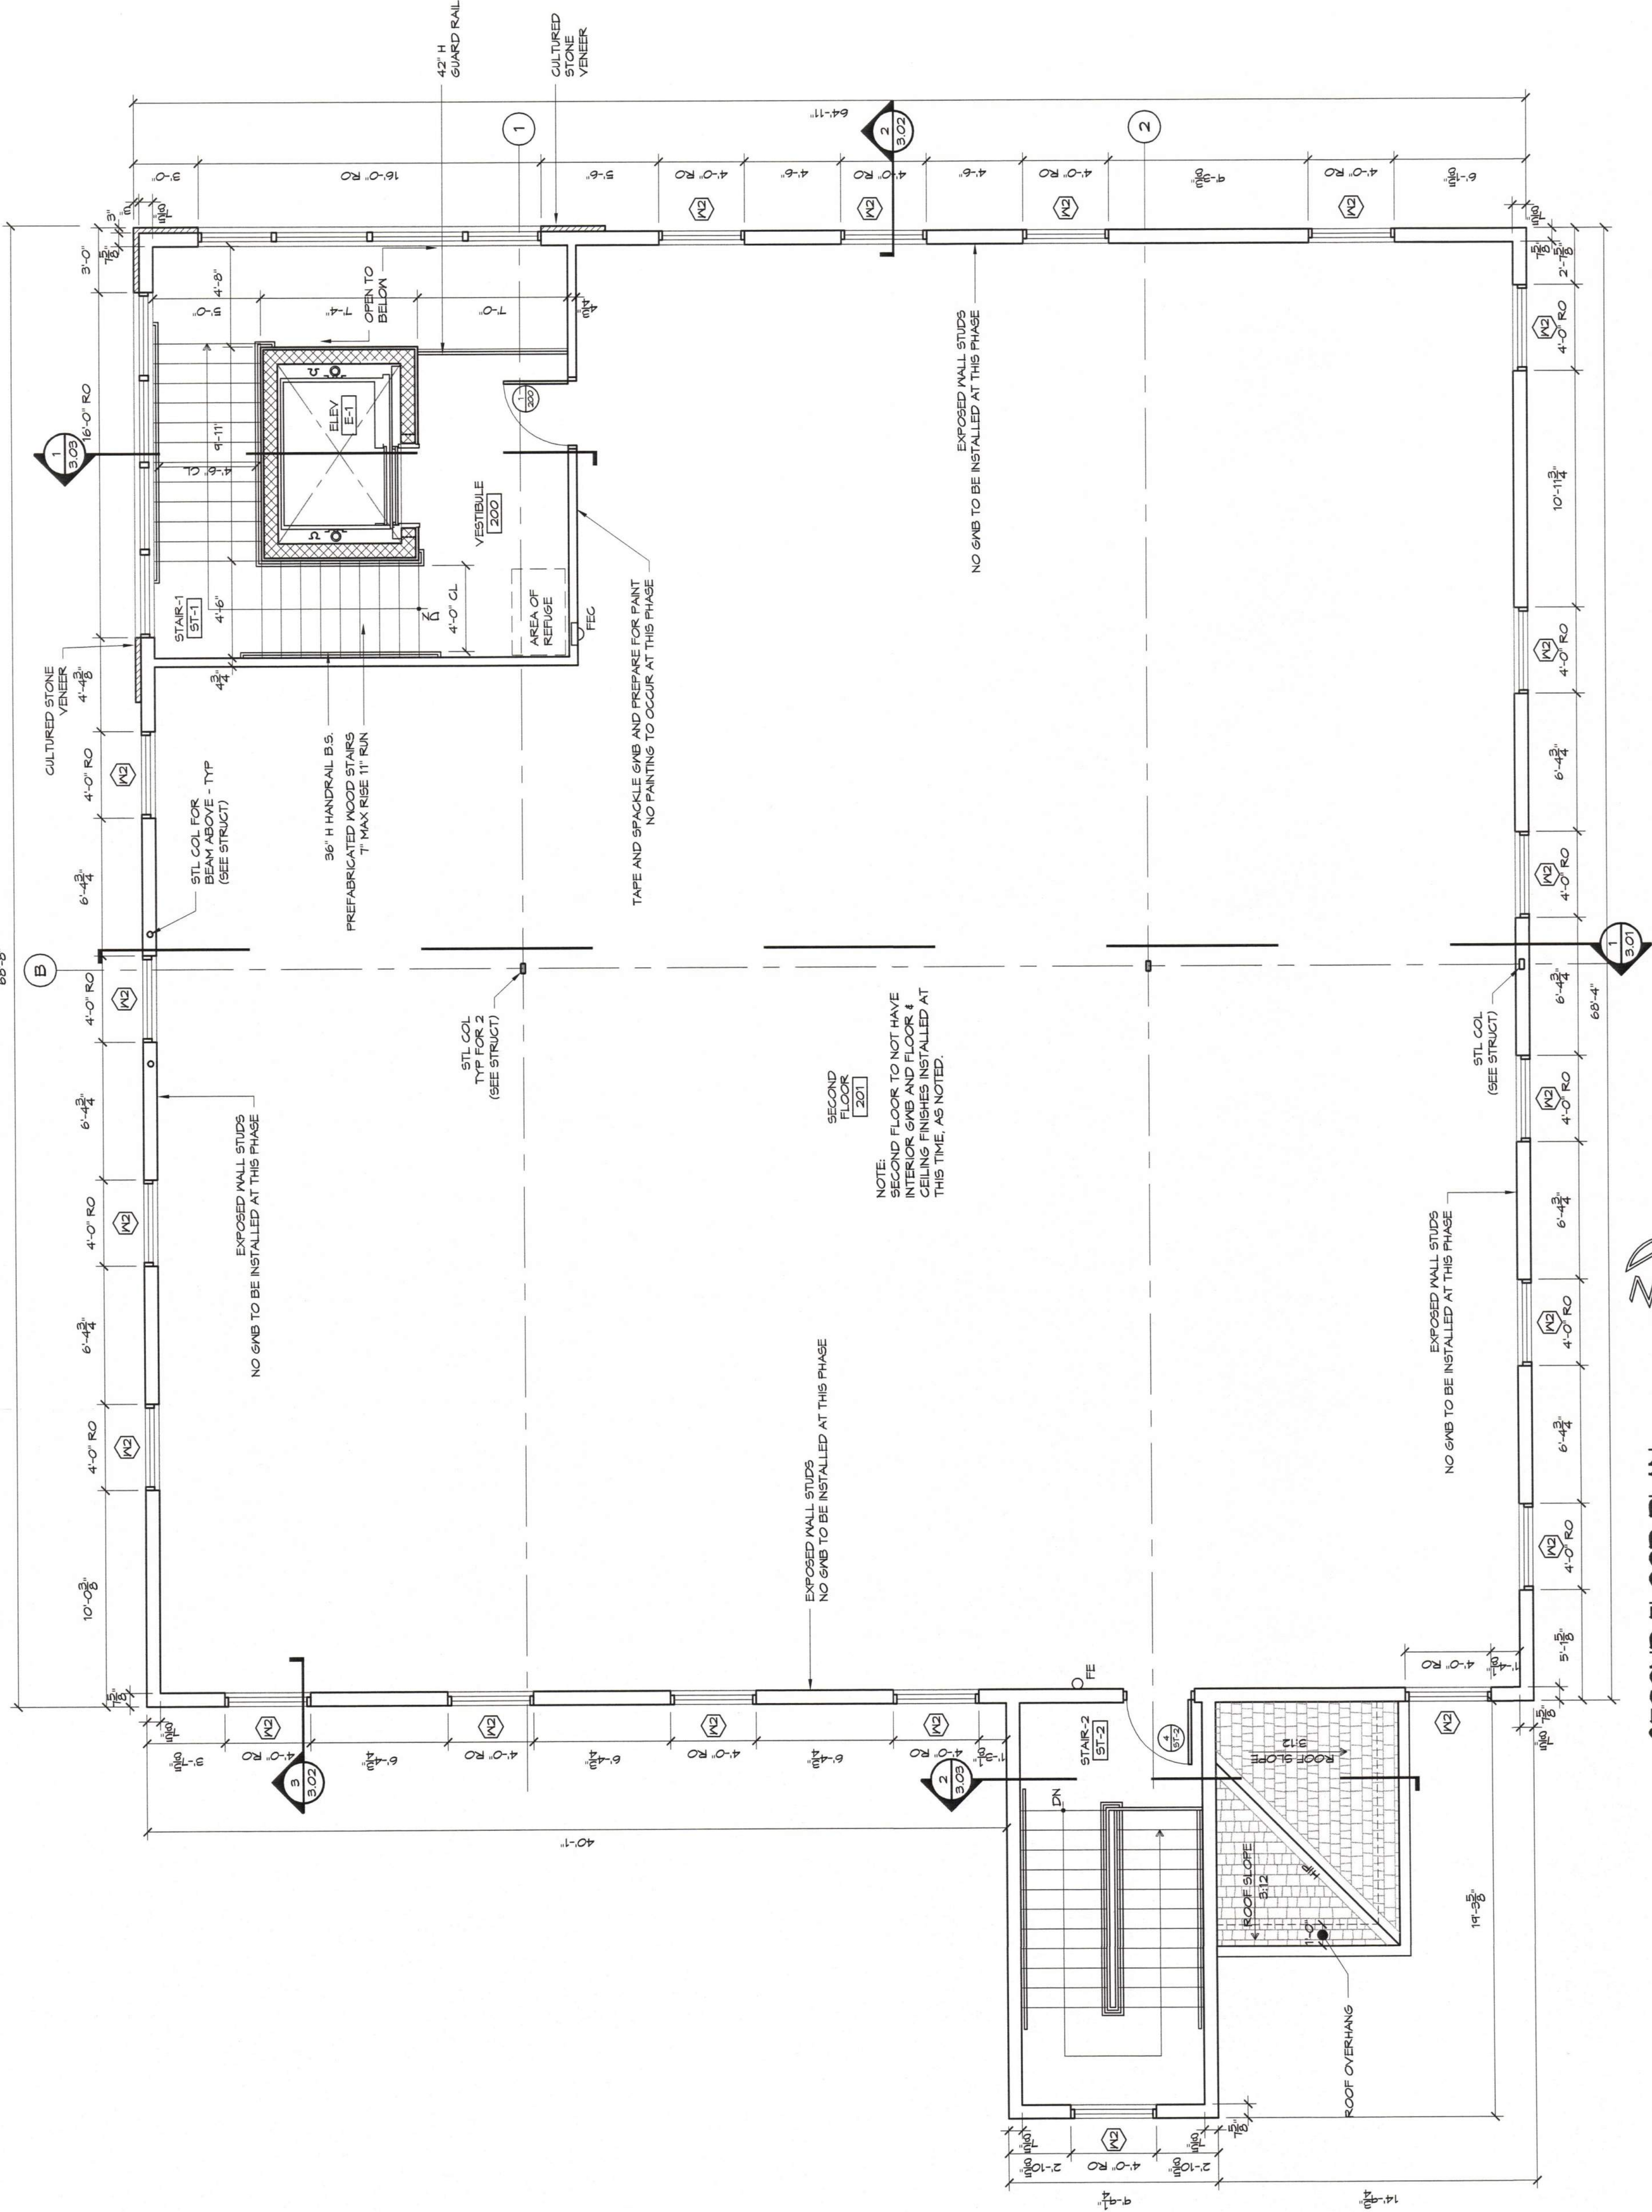

SECOND FLOOR PLAN
SCALE: 1/4"=1'-0"

NO.	REVISION	DATE	CHKD.	GFB	CHECKED	GFB	DESIGN	DMD	DRAFT	AMH	MANAGER	SEAL	CLIENT	PROJECT	DR. CHARLES WOLFE NEW DENTAL FACILITY 5242 FREEMANSBURG AVENUE BETHLEHEM TOWNSHIP, NORTHAMPTON COUNTY, PA 18045	IN ASSOCIATION WITH BONSALL SHAFFERMAN Architects and Space Planners SUITE 100, 1640 VALLEY CENTER PARKWAY, BETHLEHEM, PA 18017-2266 www.bsaia.com	PREPARED BY LB&W DESIGN ASSOCIATES INC. 1640 Valley Center Parkway - Suite 100 Bethlehem, PA 18017 Ph 484.821.0480 Fax 610.866.6202	DRAWING TITLE SECOND FLOOR PLAN			
																		SCALE	AS NOTED	JOB NO.	DWG. NO.
																		DATE	06/12/14	SHT. NO.	5 OF 17

ISSUED FOR PERMITTING: 08/12/14