

SCALE: 1/2" = 1'-0"			
SYMBOL	SECTION	DESCRIPTION OF CONST.	ACTUAL WIDTH
1	1	1" INSULATED WALL	3 1/8"
2	2	5/8" GYP. BD. ON 2 1/2"x20GA. M.S. @ 1'-4" O.C.	3 1/8"
3	3	3 5/8" WALL	4 7/8"
4	4	5/8" GYP. BD. ON B.S. OF 3 5/8"x25GA. M.S. @ 1'-4" O.C. FLR TO CLG.	4 7/8"
5	5	3 5/8" SOUND WALL	5 1/2"
6	6	6" STUD WALL	7 7/8"
7	7	8" STUD INSULATED WALL	7 1/4"
8	8	3 5/8" LOW WALL	4 7/8"

DOOR SCHEDULE			
MK.	DOOR SIZE	FRAME	REMARKS
100	PR 3'0" x 7'0" 1 3/4"	D	1
101	4'0" x 8'0" 1 3/4"	A	2
102	4'0" x 8'0" 1 3/4"	B	3
103	3'0" x 7'0" 1 3/4"	A	4
104	3'0" x 7'0" 1 3/4"	A	5
105	3'0" x 7'0" 1 3/4"	A	6
106	3'0" x 7'0" 1 3/4"	A	7
107	3'0" x 7'0" 1 3/4"	A	8
108	4'0" x 7'0" 1 3/4"	A	9
ET	3'0" x 7'0" 1 3/4"	A	10

DOOR SCHED. REMARKS:


- HARDWARE TO BE ADA COMPLIANT.
- CLOSED REQUIRED.
- NOT USED.
- AUTO-HOLD OPEN DEVICE TIED TO F/A SYSTEM
- PEAKO ALUM. THRESHOLD & WEATHER TIGHT SEALS
- SEALED W/ ALUM. SPONGEFOAM, KANKEER OR EQUAL.
- DOOR GLAZING, SIDE LITE, OR BORROWED LIGHT OF INTERIOR
- SAFETY VISION GLASS TYPE 2
- DOOR GLAZING, SIDE LITE, OR BORROWED LITE OF INTERIOR
- NEW DOOR IN EXISTING DOOR/WINDOW OPENING; VERIFY EXACT OPENING SIZE.

MATERIAL SCHED:	
MK.	DESCRIPTION
A	EXISTING TO REMAIN
B	HOLLOW METAL
C	SOLID CORE WOOD
D	FACTORY ANODIZED ALUMINUM
E	LEAD / STEEL

FINISHES SCHED:

MK.	DESCRIPTION
A	PRIME & PAINT
B	MATCH ADJACENT
C	FACTORY NATURAL ALUM.
D	STAIN & SEAL

DOOR TYPES

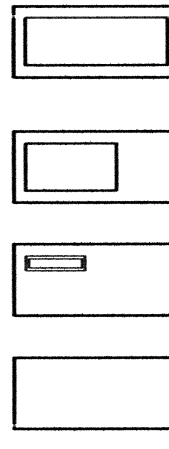

TYPE A TYPE B TYPE C TYPE D
ALL GLASS TO BE SAFETY

WINDOW SCHEDULE					
MARKING INFORMATION		FRAME INFORMATION			
MARK	HEIGHT	WIDTH	GLASS TYPE	TYPE	FINISH
VARIES	VARIES	VARIES	VARIES	VARIES	VARIES

GLASS TYPES MODEL NOTE

- INSULATED UNIT VISION GLASS
- INTERIOR SAFETY THICK GLASS


GLASS TYPES	MODEL NOTE
1. INSULATED UNIT VISION GLASS	1. KANKEER VG 451 T EXTERIOR
2. INTERIOR SAFETY THICK GLASS	2. KANKEER VG 451 T EXTERIOR

SYMBOLS & LEGEND

- * INDICATES EXISTING DIMENSION THAT MUST BE FIELD VERIFIED
- NEW DOOR NUMBER, SEE DOOR SCHEDULE THIS SHT.
- NEW WINDOW TYPE, SEE WINDOW SCHEDULE THIS SHT.
- WALL TYPE DESIGNATION; SEE WALL SCHEDULE THIS SHT.
- FIRE EXTINGUISHER & CABINET; LARSON 2459-SR OR EQUAL.
- NEW WALL; SEE PLAN FOR TYPE
- NEW FURRING WALL; SEE SCHEDULE

KEY NOTES

- EXISTING INTERIOR WALL TO BE INFILLED W/ MATCHING CMU / BRICK; EXISTING LINTEL TO REMAIN.
- EXISTING EXTERIOR COL. TO REMAIN; WRAP IN PRE-CAST CONC TO MATCH EXISTING.
- NEW GREASE TRAP LOCATION; FILED UNDER SEPARATE PERMIT.

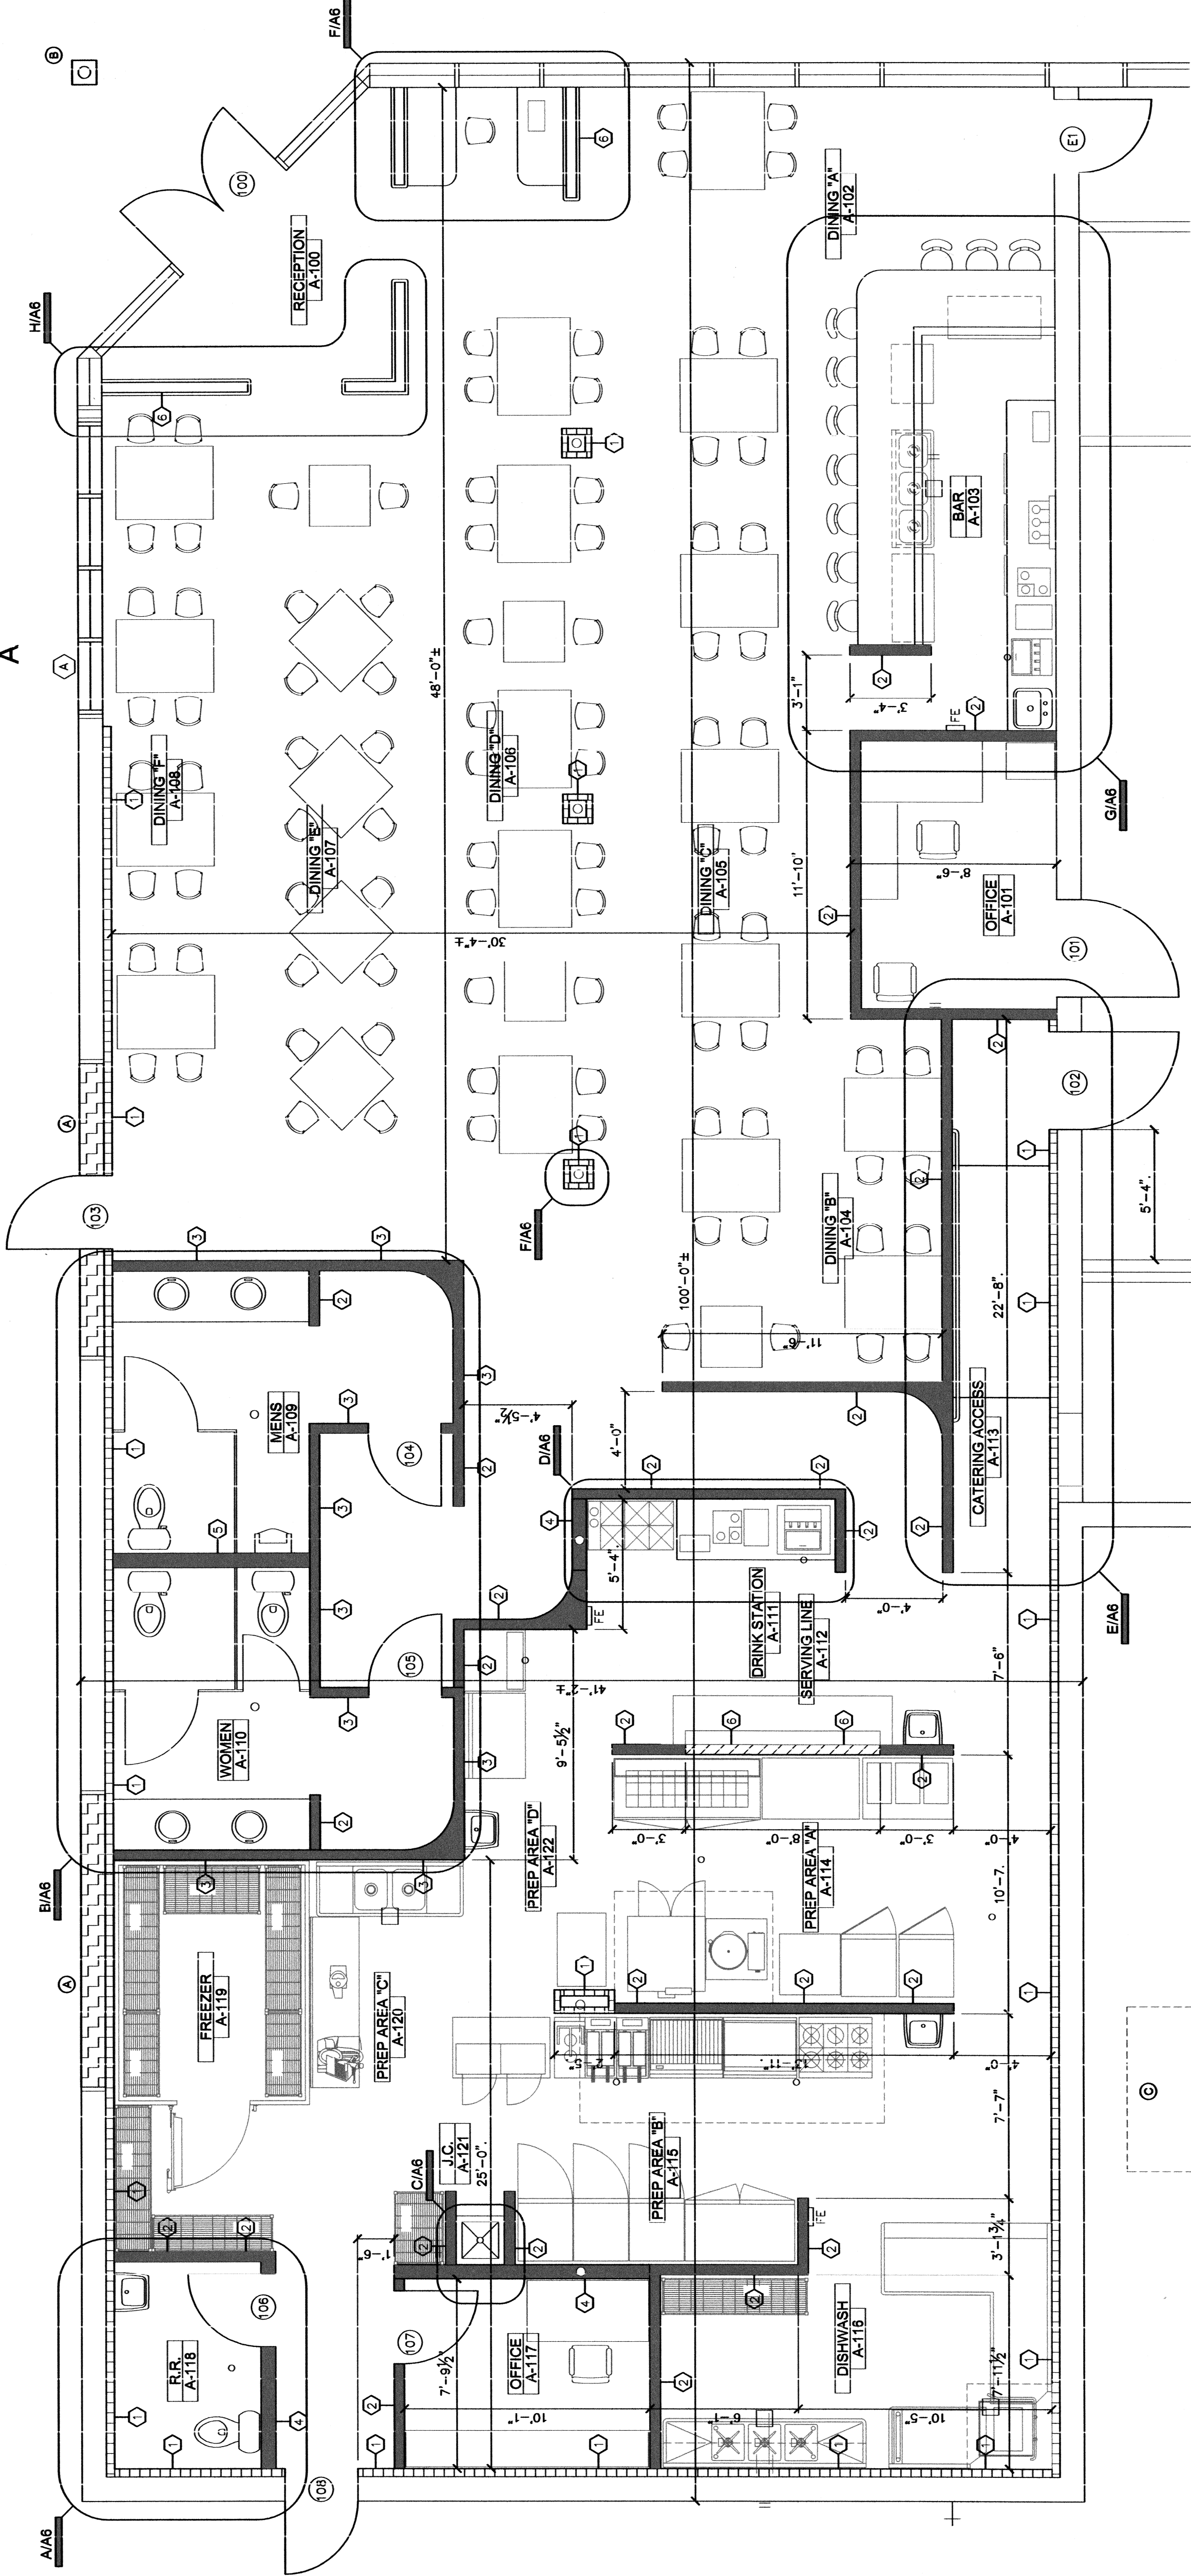


A PROPOSED FLOOR PLAN

1/4" = 1'-0"

EXISTING BANQUET AREA

ARCHITECTURAL FLOOR PLAN

1/4" = 1'-0"

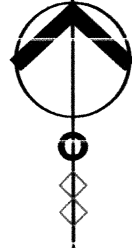

THIS BUILDING IS CURRENTLY FULLY PROTECTED ACCORDING TO NFPA 13

THIS BUILDING IS CURRENTLY FULLY PROTECTED ACCORDING TO NFPA 13