


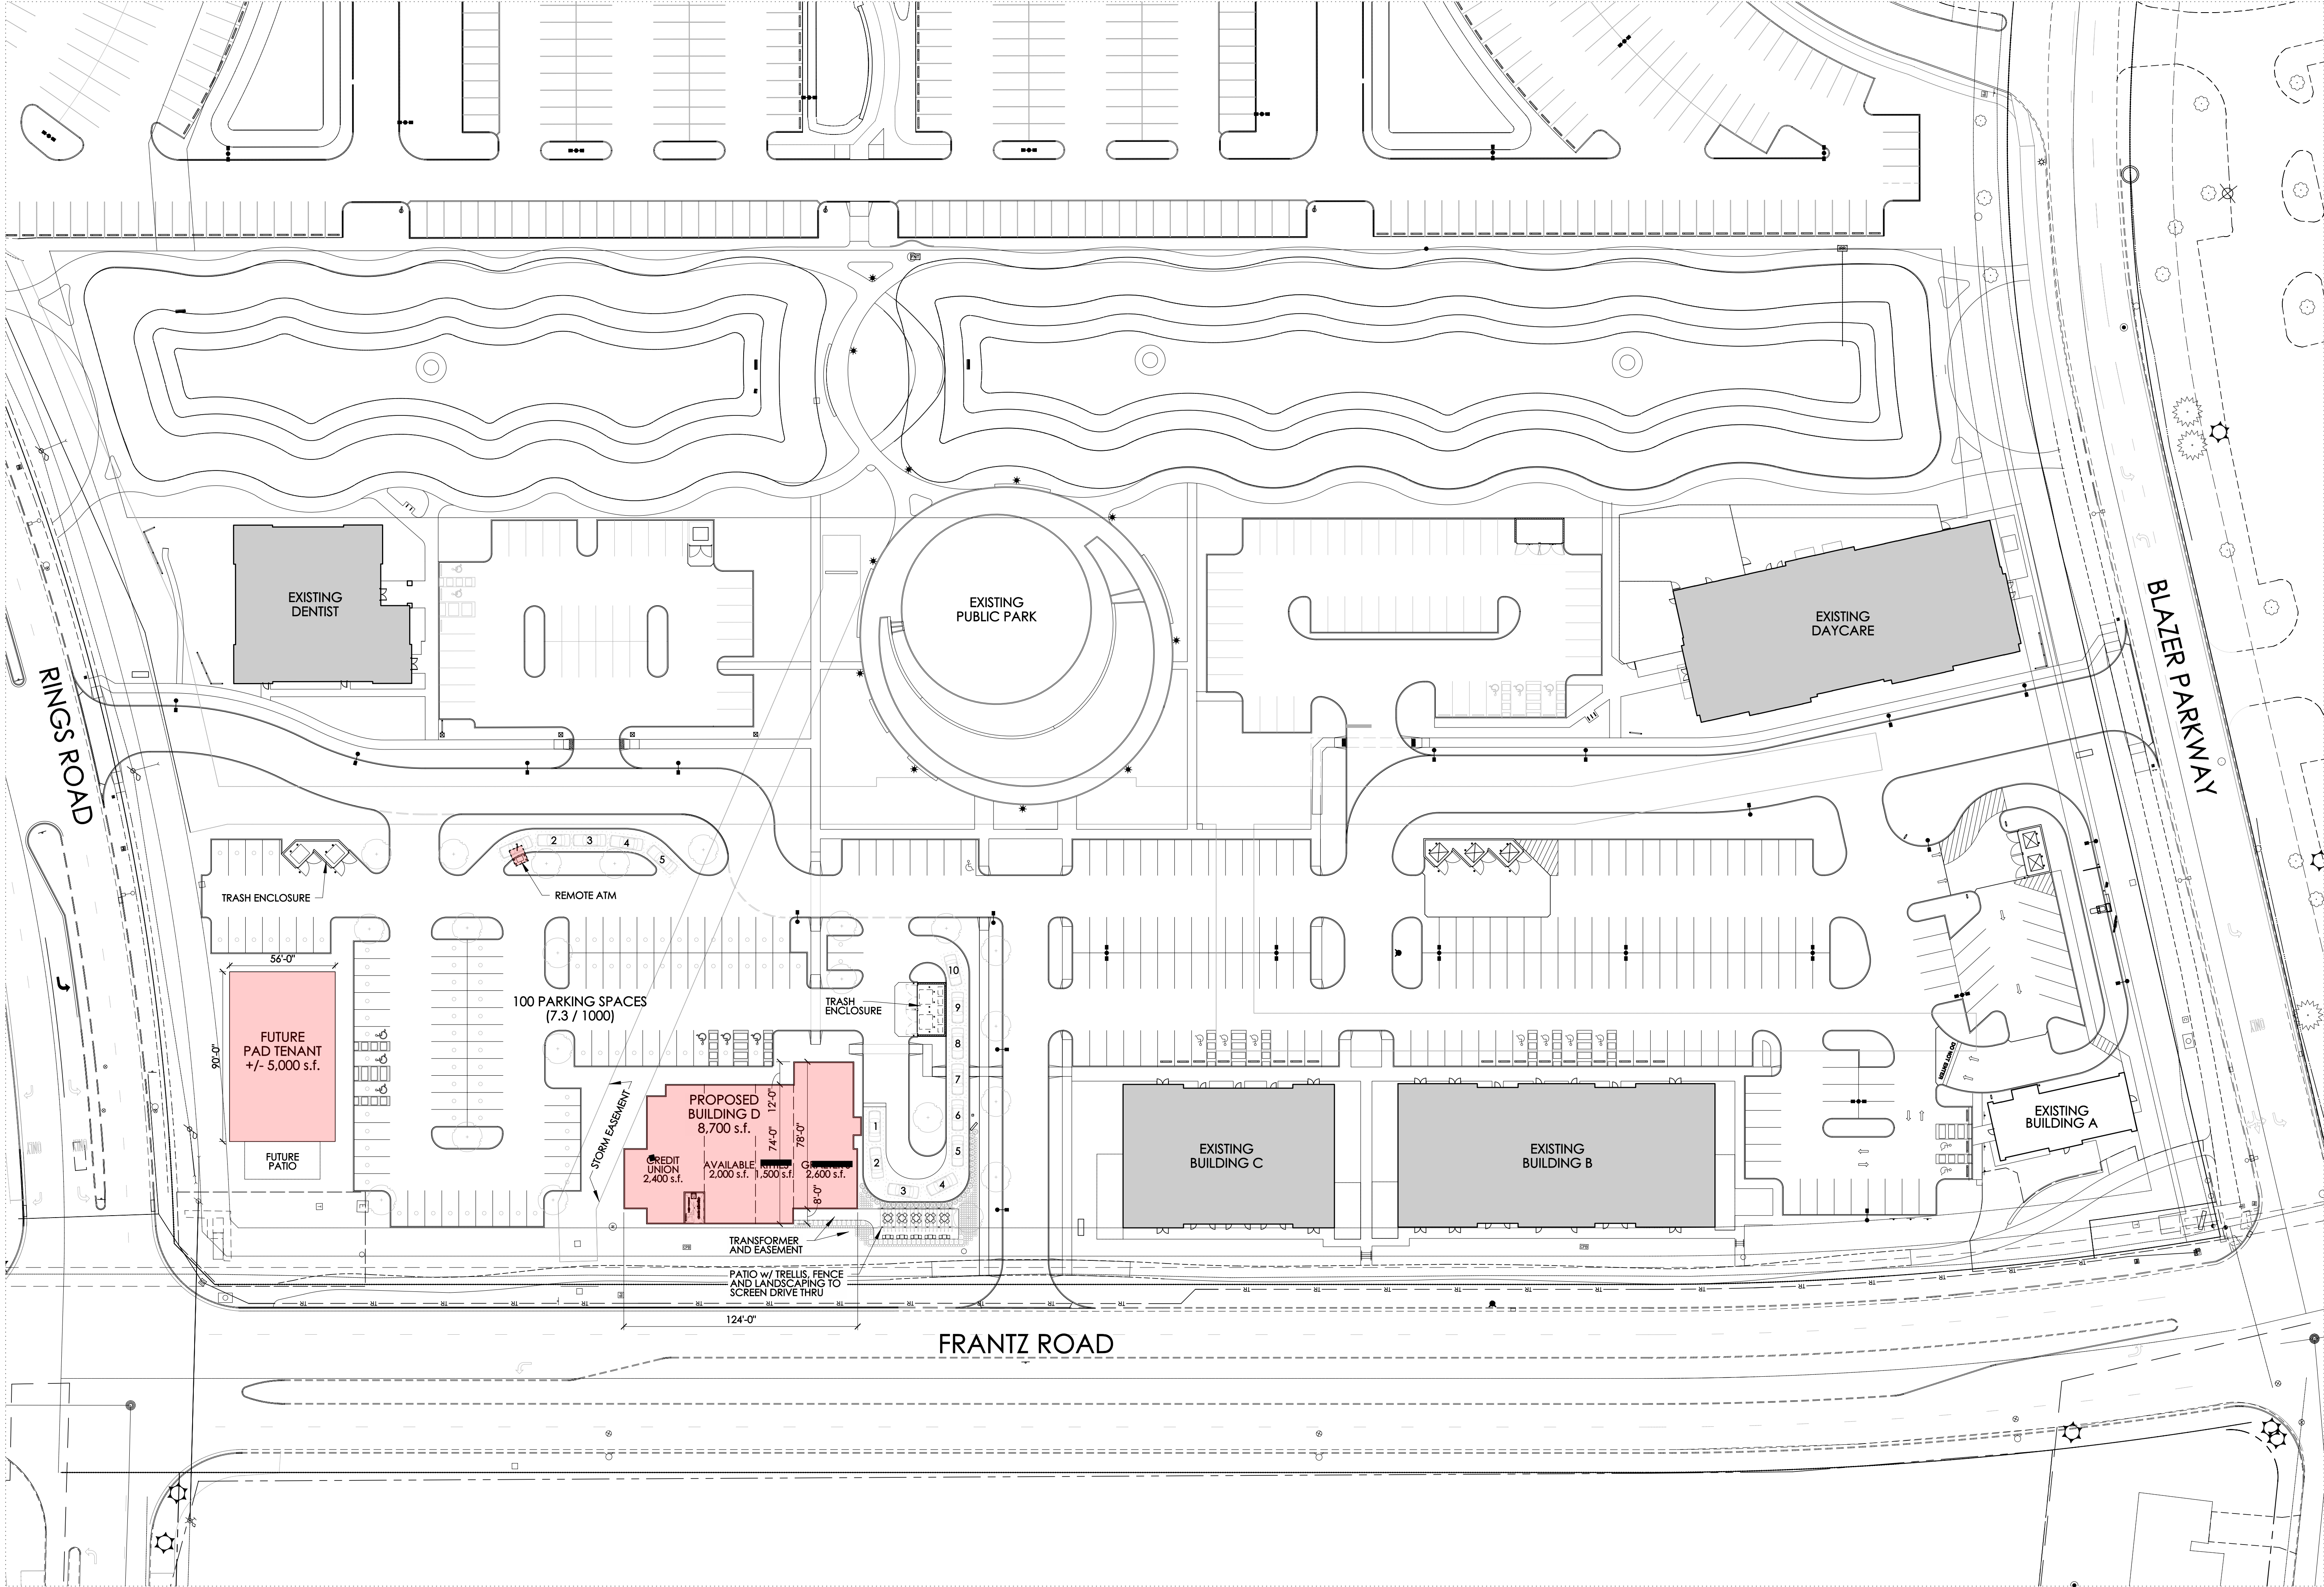

A CONCEPTUAL SITE PLAN
SCALE: 1" = 40'-0"

BEAN

J CARTER BEAN ARCHITECT
2231 MCCOY ROAD
COLUMBUS, OH 43220

ALL DRAWINGS ARE AND SHALL REMAIN THE PROPERTY OF J. CARTER BEAN ARCHITECT AND MAY NOT BE USED, REPRODUCED OR ALTERED WITHOUT THE WRITTEN CONSENT OF THE ARCHITECT

THE CORNERS - PHASE II
SUBAREA B2, FRANTZ ROAD
DUBLIN, OHIO 43017
FOR
THE DAIMLER GROUP
1533 LAKE SHORE DRIVE, SUITE 100, COLUMBUS, OHIO 43204

DRAWING STATUS	
STATUS	DATE
CONCEPTUAL	JULY 8, 2028
	JULY 22, 2028
DRAWING TITLE	
CONCEPTUAL SITE PLAN	
DRAWING NUMBER	
SD1.2	
BEAN #00000.00	