



**FLOOR PLAN - MAIN FLOOR**

3/32" = 1'

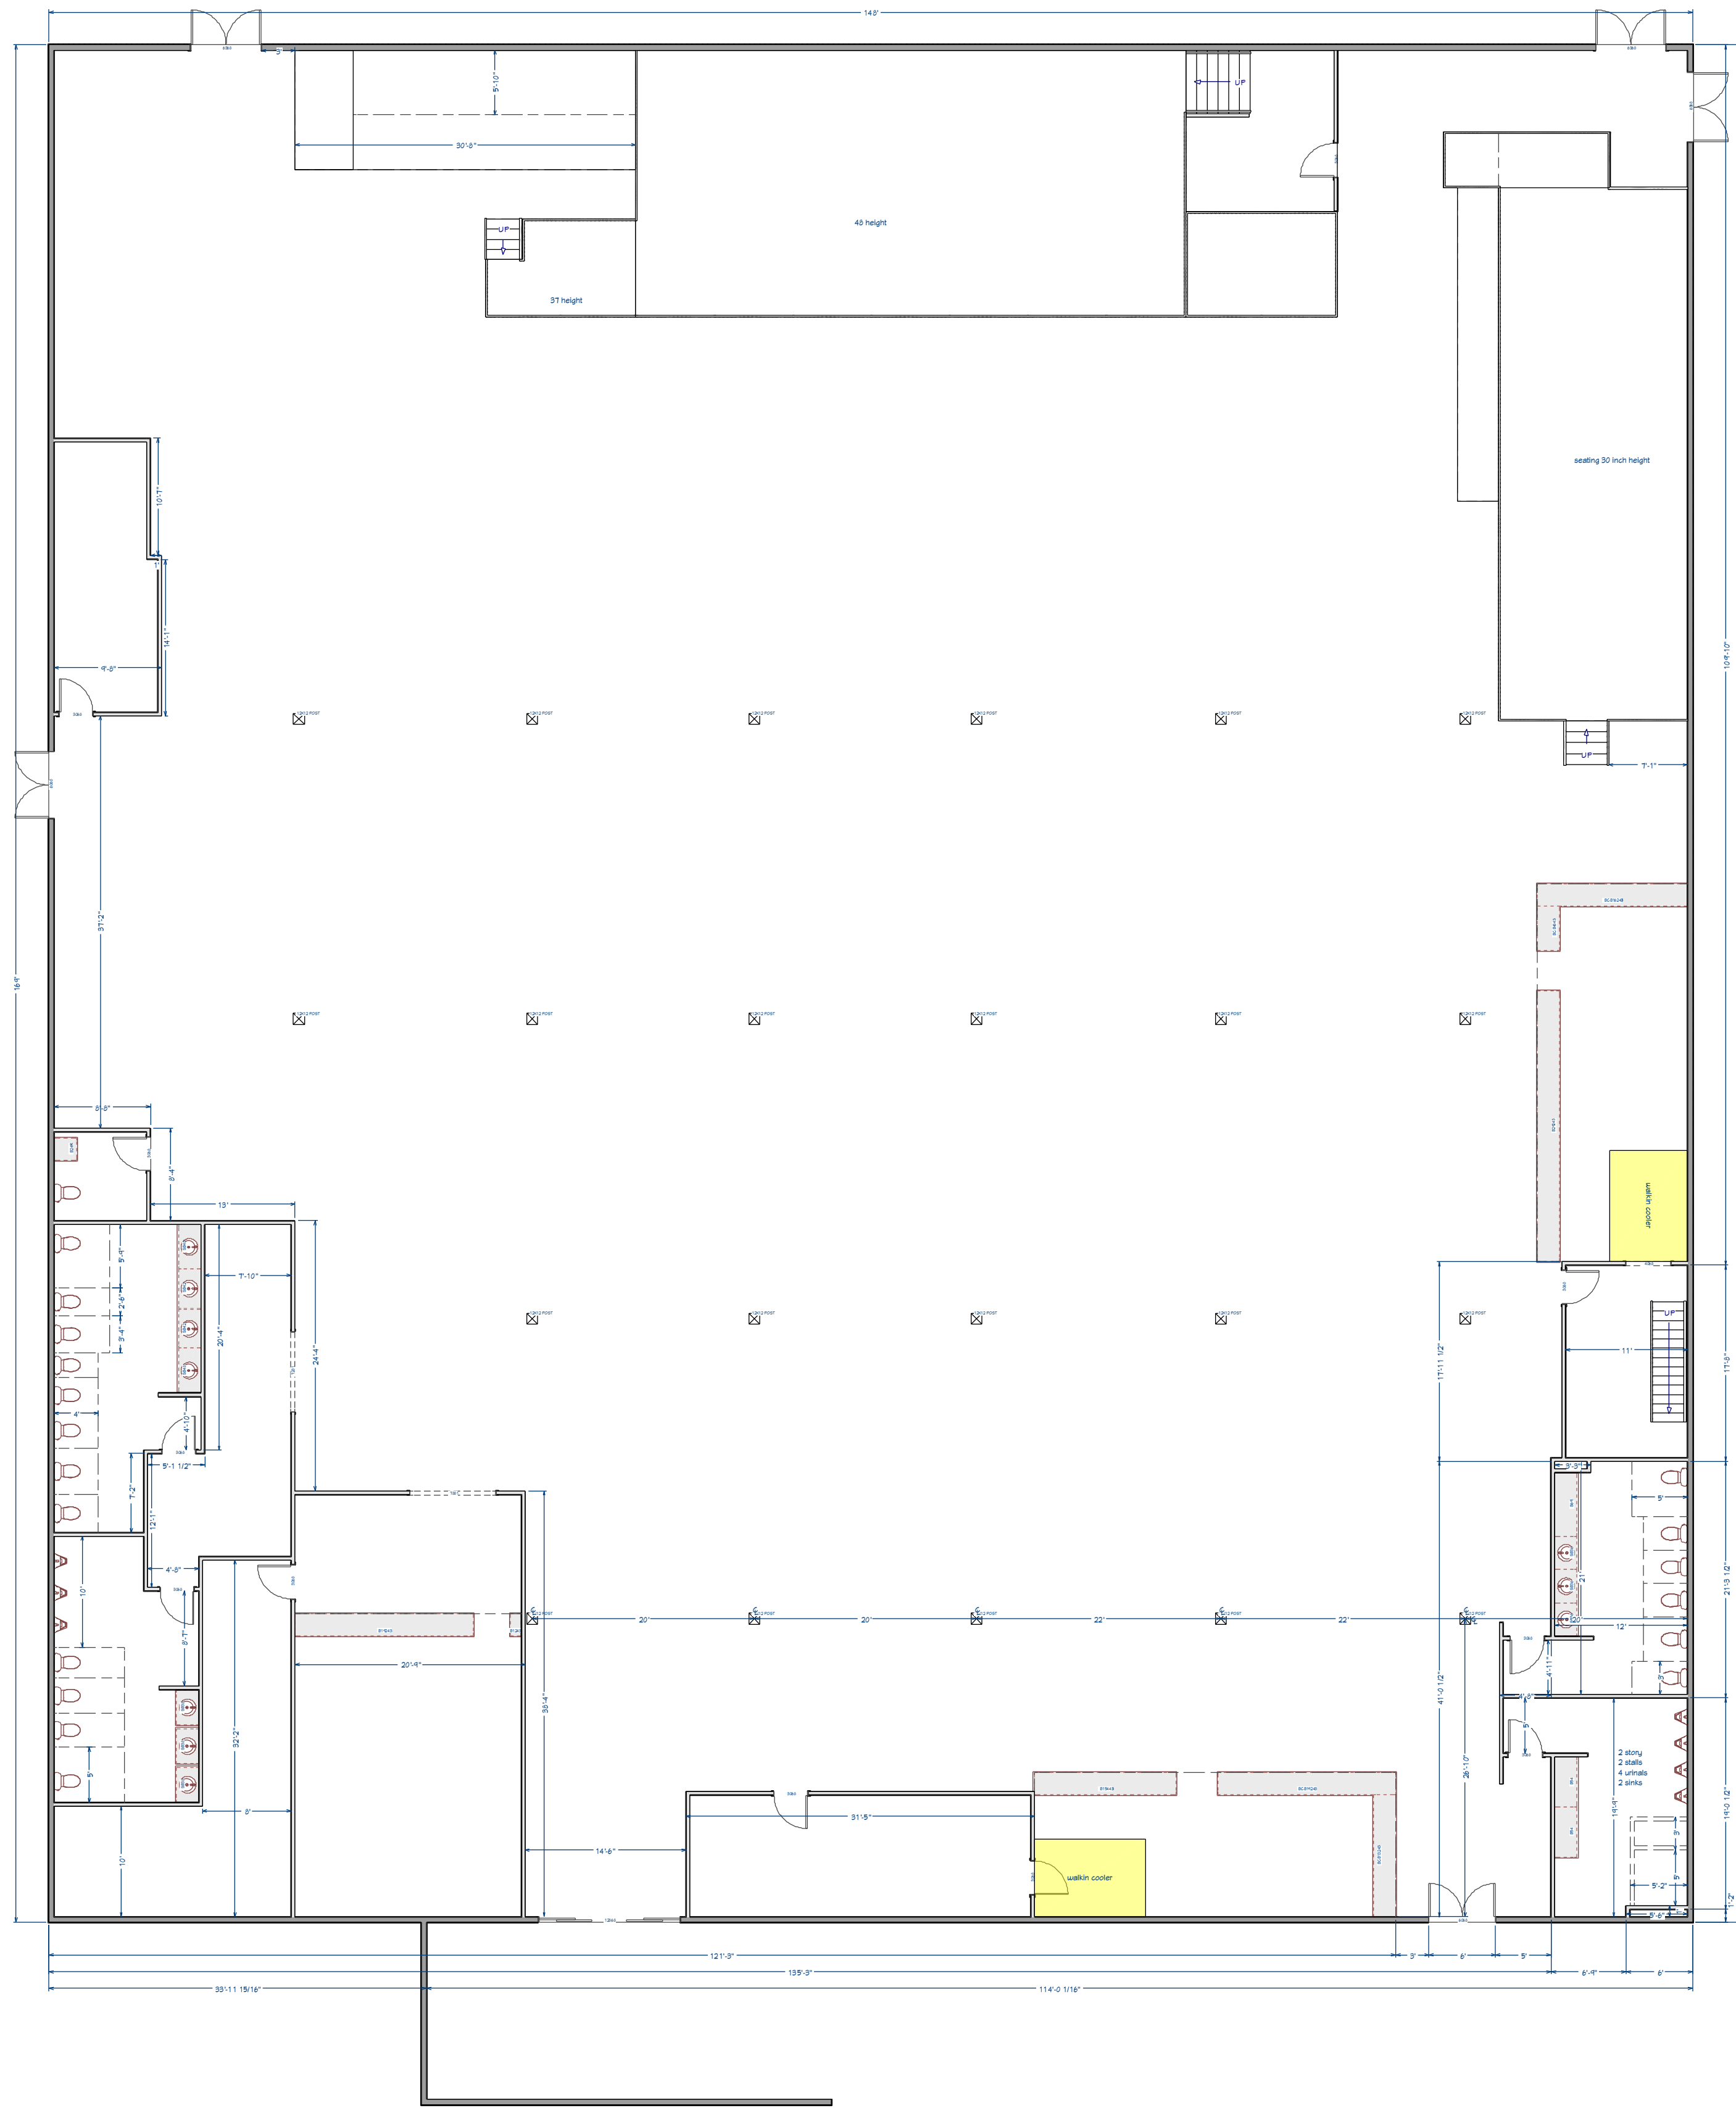

**FLOOR PLAN NOTES:**

1. ALL EXTERIOR DIMENSIONS ARE TO THE FRAMING OR MAIN LAYER. DIMENSIONS TO OPENINGS ARE TO THE FRAMING, ROUGH OPENING.
2. CONTRACTOR SHALL VERIFY ALL DIMENSIONS AND IS RESPONSIBLE FOR ALL DIMENSIONS (INCLUDING ROUGH OPENINGS).

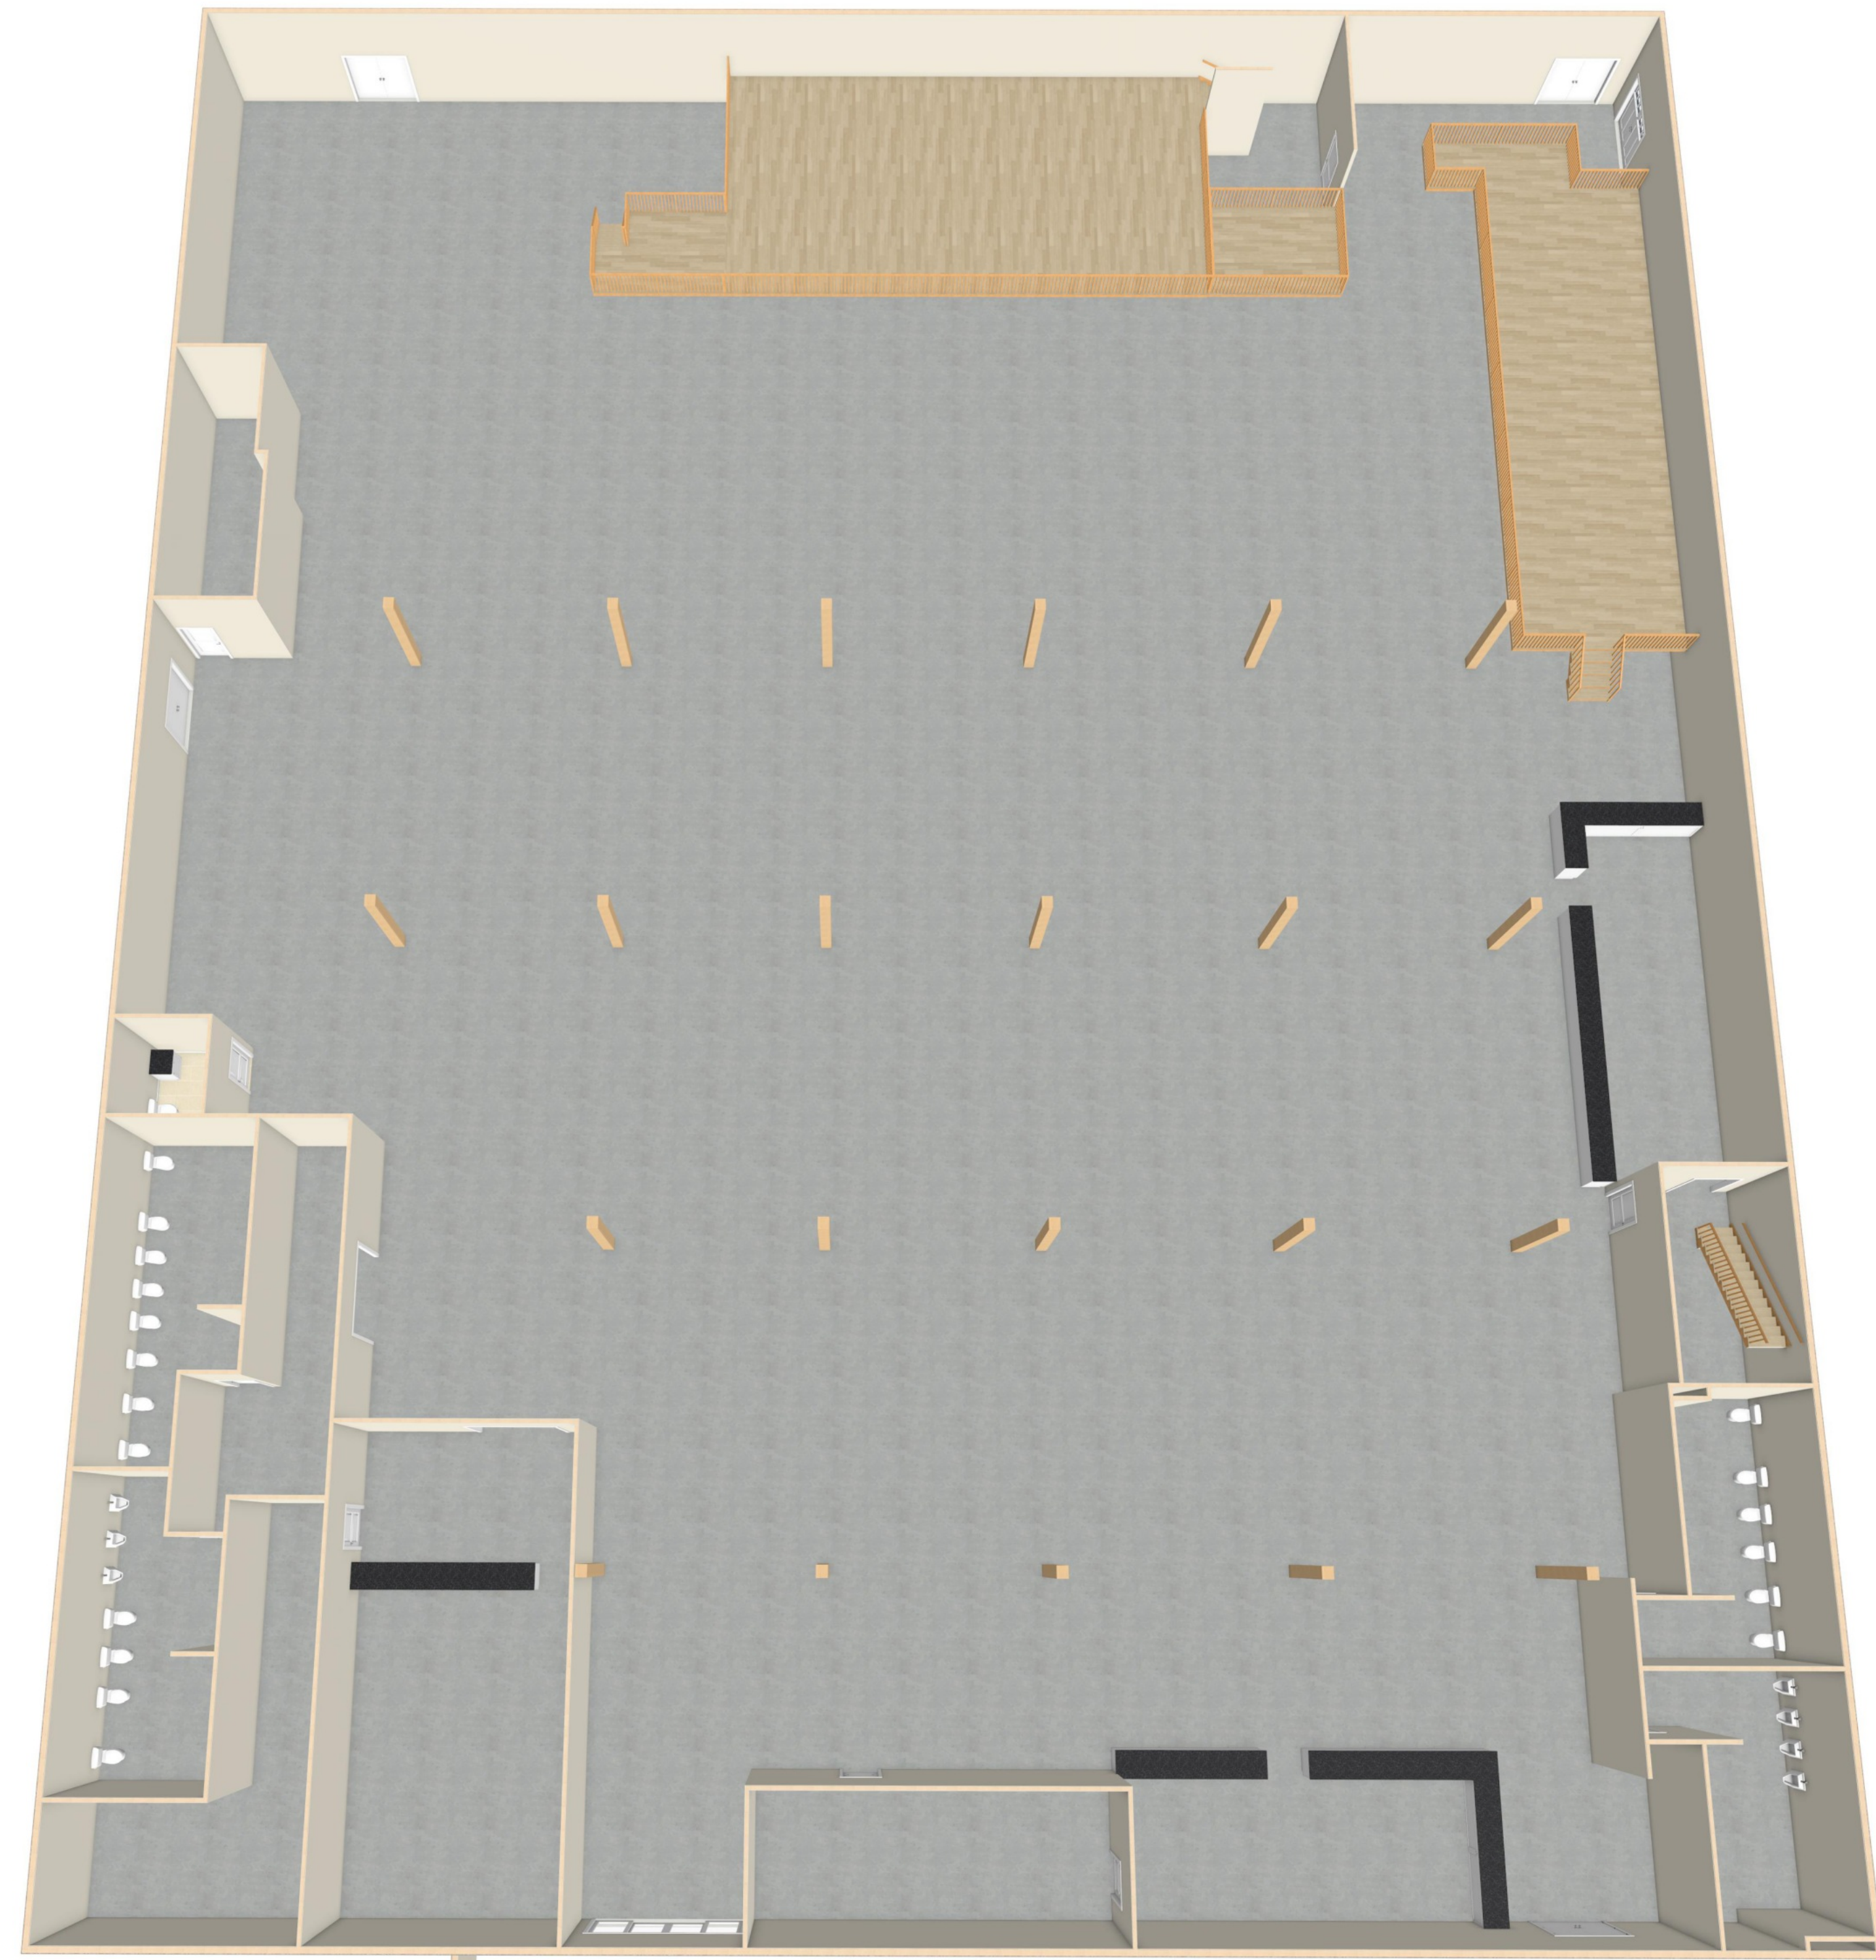

**OVERVIEW RENDERING**  
FOR ILLUSTRATION ONLY NO SCALE

SHEET NUMBER  
**A-5**  
Revision # \$160 per hr \$2500 min

DATE: 1/26/2026  
DRAWN BY:  
DALE

**MAIN FLOOR PLAN**

**La Rumba Event Center**

**ATLAS BUILDERS LLC**  
6 So. 2nd Street Suite 204  
Yakima, WA 98901  
(509) 823-9551 [dale@atlasbuildersllc.com](mailto:dale@atlasbuildersllc.com)

