


STIPULATION FOR REUSE

THIS DRAWING WAS PREPARED FOR USE ON A SPECIFIC SITE IN NATICK, MA CONTEMPORANEOUSLY WITH ITS ISSUE DATE LISTED BELOW, AND IT IS NOT SUITABLE FOR USE ON A DIFFERENT PROJECT SITE OR AT A LATER TIME. USE OF THIS DRAWING FOR REFERENCE OR EXAMPLE ON ANOTHER PROJECT REQUIRES THE SERVICES OF PROPERLY LICENSED ARCHITECTS AND ENGINEERS. REPRODUCTION OF THIS DRAWING FOR REUSE ON ANOTHER PROJECT IS NOT AUTHORIZED AND MAY BE CONTRARY TO THE LAW.

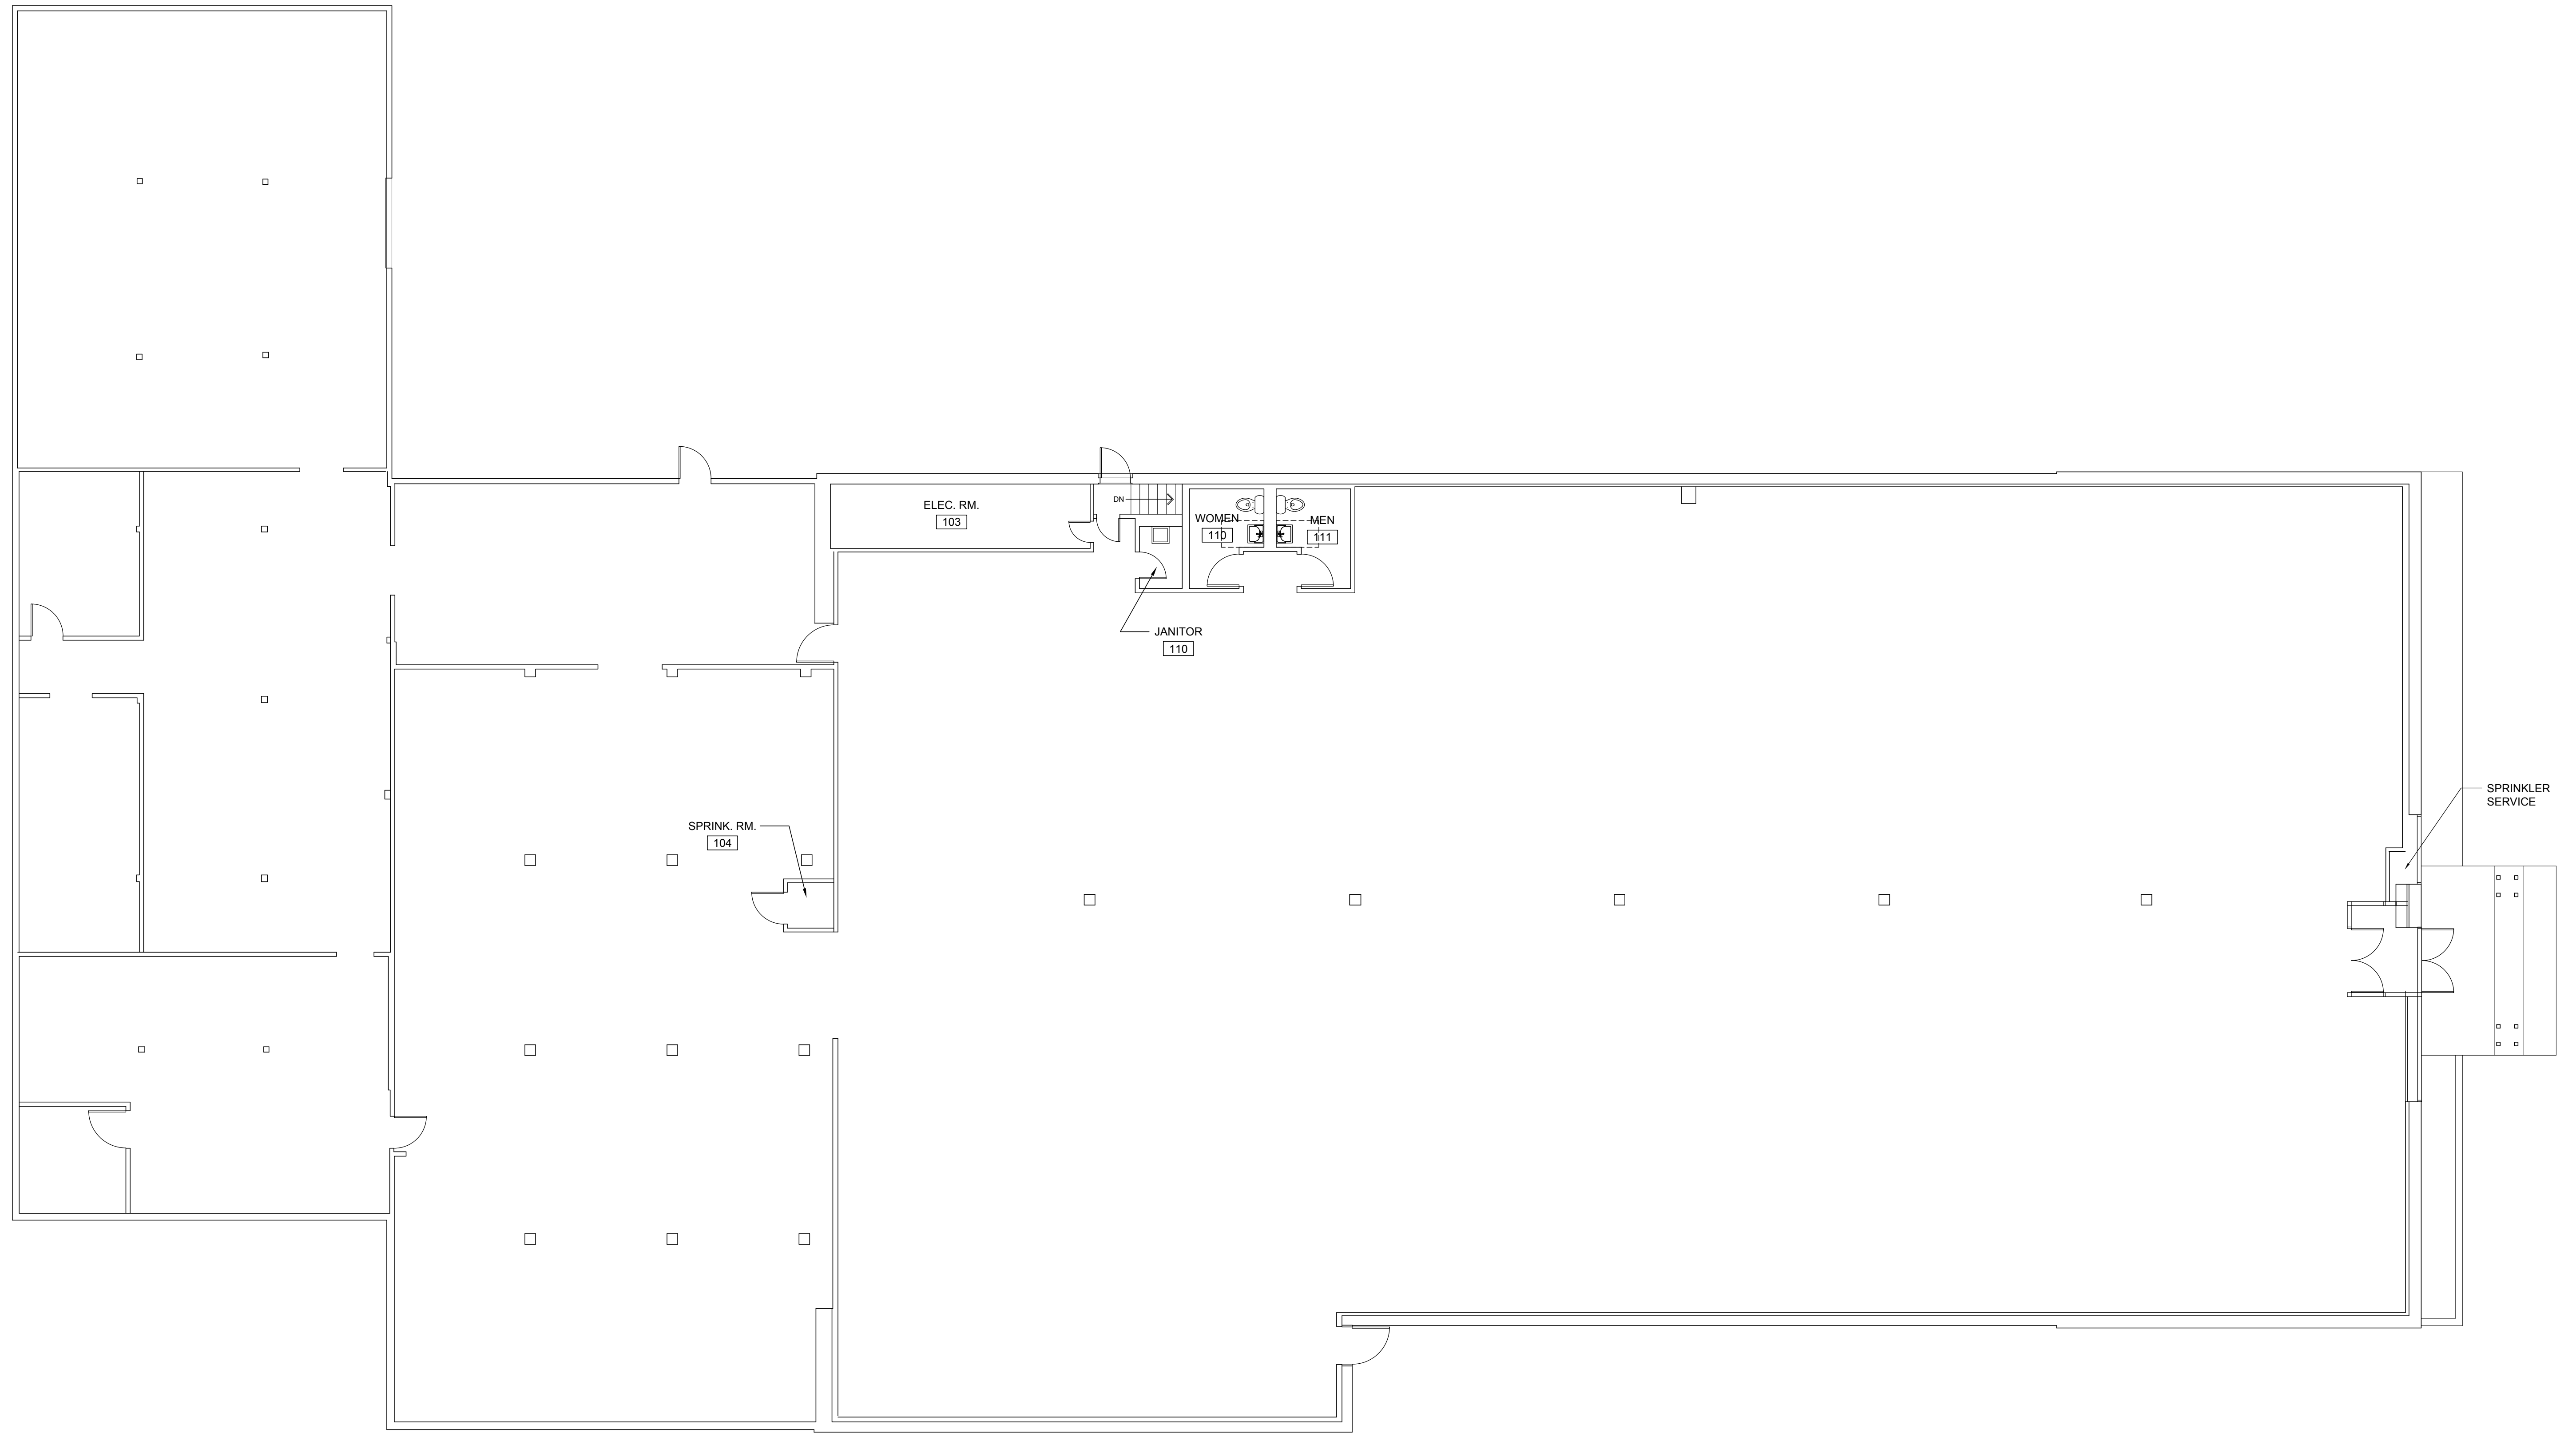

Former Party City Store
321 Worcester St.
Natick, MA
JOB NUMBER: 25.05


ISSUE BLOCK

x/xx/xx	XXXX

CHECKED BY:
DRAWN BY: GCS
FILE NAME:
DOCUMENT DATE: 1/22/26

1 EXISTING FLOOR PLAN

Scale: 1/8" = 1'-0"

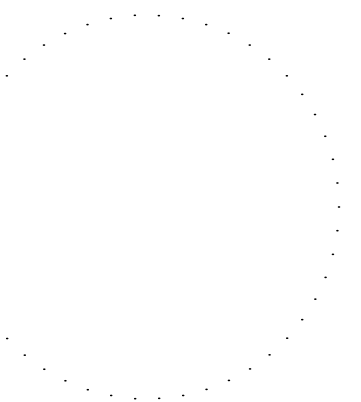

EXISTING FLOOR PLAN

SHEET:
EX 1.0