


WICHITA STREET

6

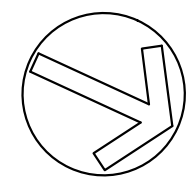



PROPOSED SITE PLAN

SCALE: 1/16"=1'-0"



LEGEND:

- NEW 6" CURB (NTS.)
- NEW 3'-6" RETAINING WALL (NTS.)

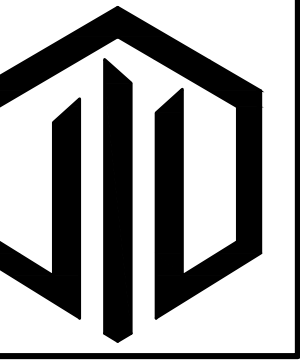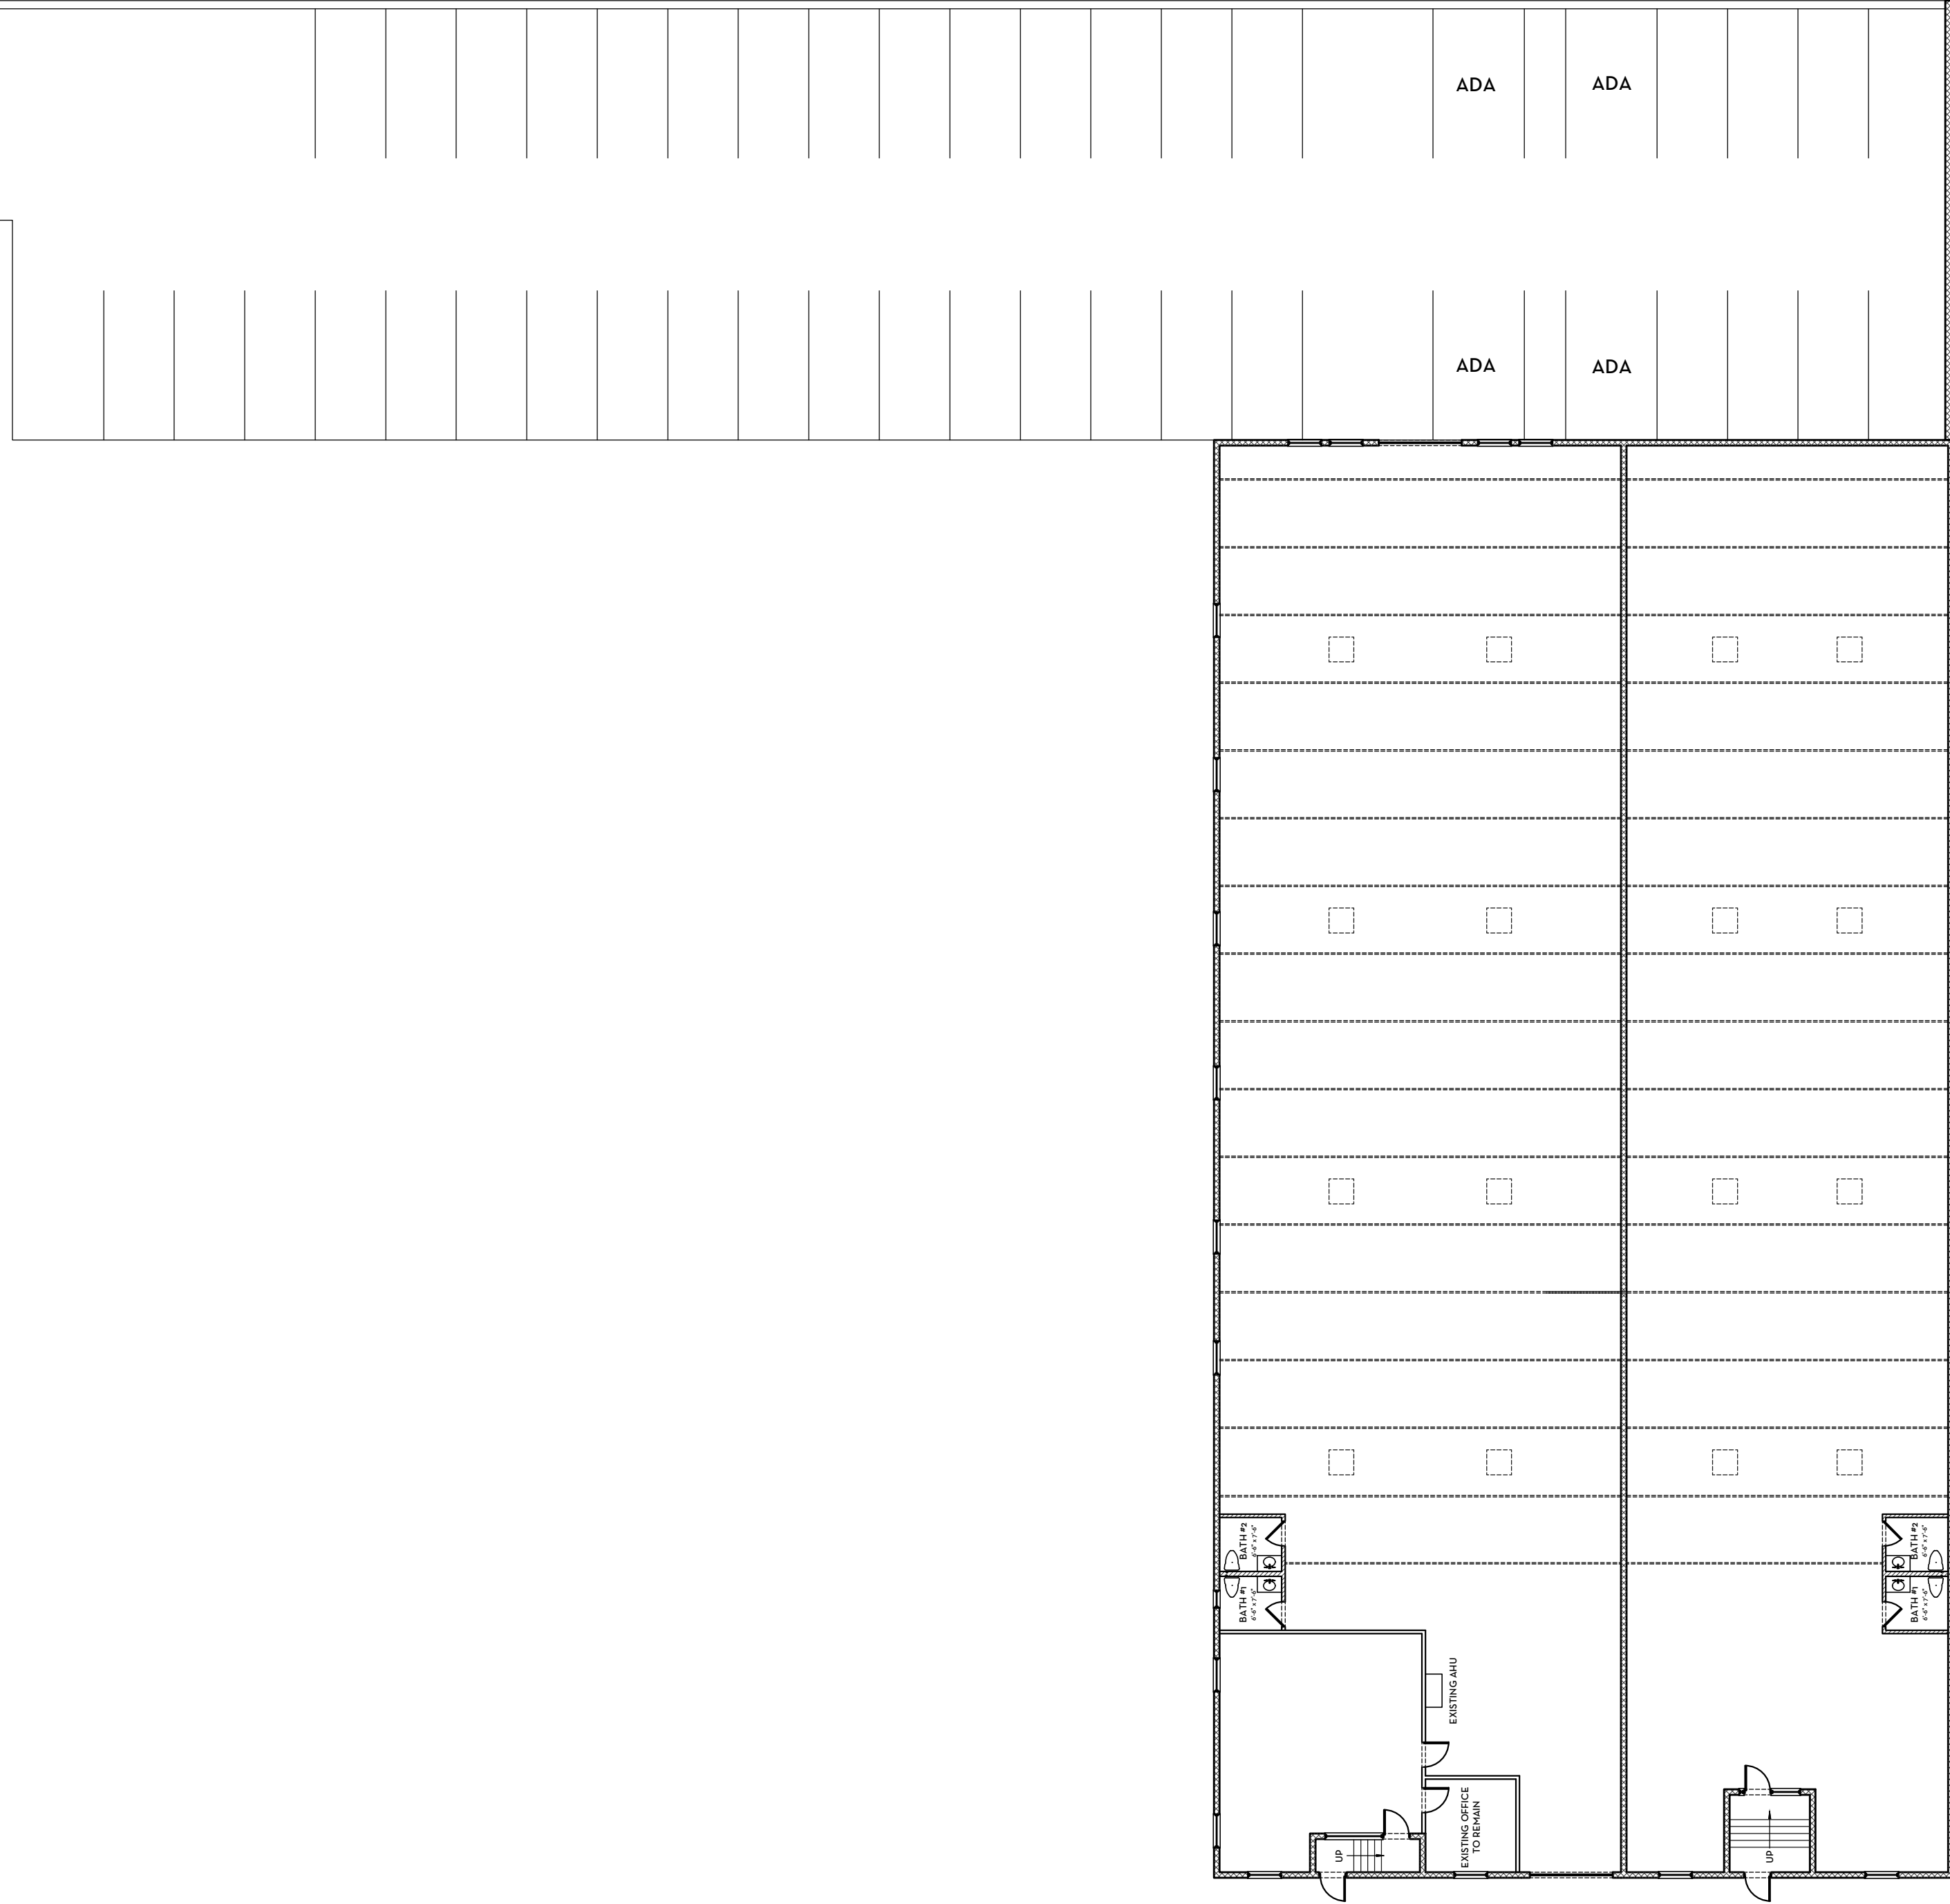

ALTERATIONS TO:
923 AND 925 SLOCUM STREET
DALLAS, TEXAS

INNER LOOP CONSTRUCTION

SCHEMATICS 2025-10-23

SHEET:

SP-101