


C:\AutocAD\730-732 Randolph\PROJECTS\2024\24030-16\_Spec Suite - 3rd Floor\DWG\REF\24030-16\_3rd Floor Spec Suite\_Central\_AC.rvt - Floor Plan - EXPORT\_3RD FLOOR ARCHITECTURAL PLAN.dwg

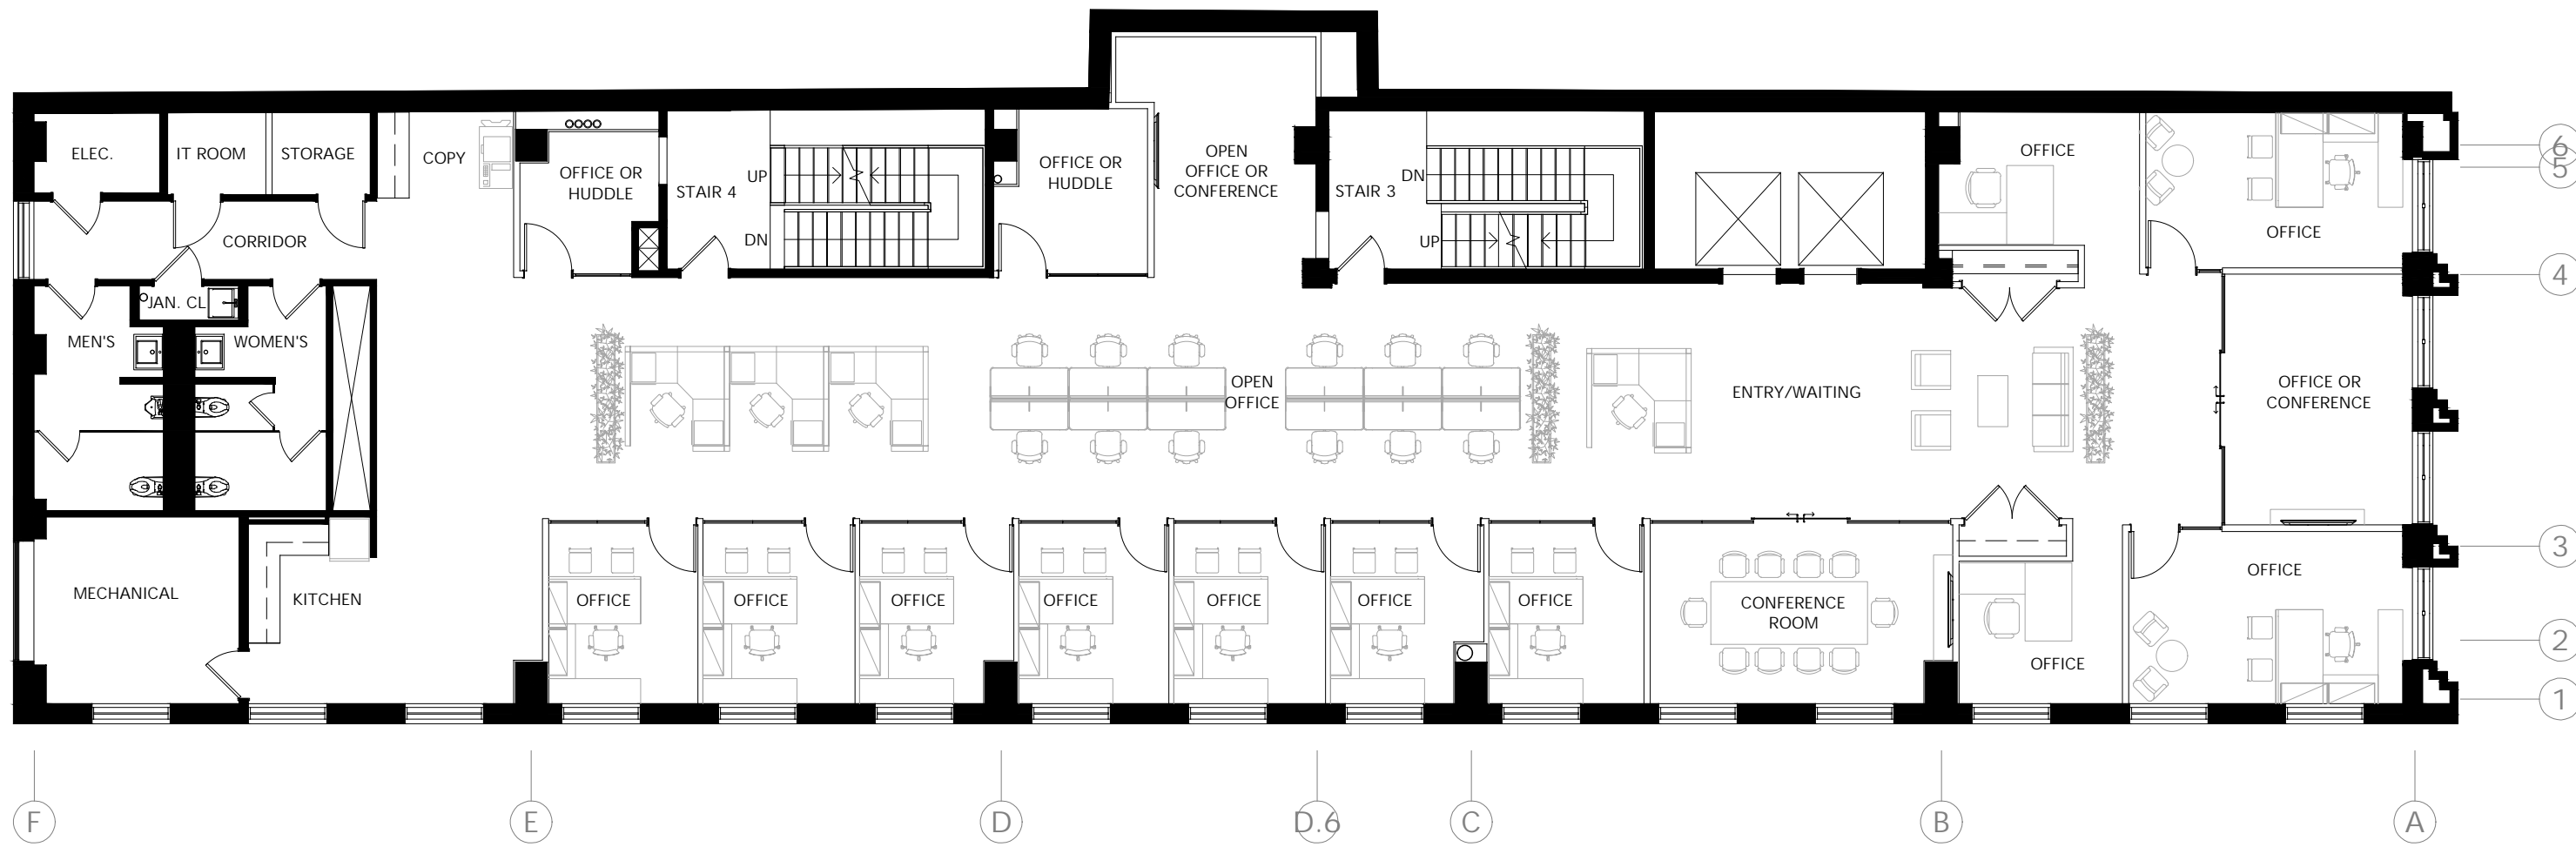

SK03 | 3RD FLOOR SPEC SUITE

3/32" = 1'-0"

0 2' 5' 10' 15' 20'

**FITZGERALD**  
 ARCHITECTURE | PLANNING | DESIGN  
 312.724.7400 www.FitzgeraldAPD.com

CLIENT: 732 W RANDOLPH  
 PROJECT NO: 24030.16  
 SKETCH NO: SK03

DRAWN BY: AEC DATE: 6.13.2025