


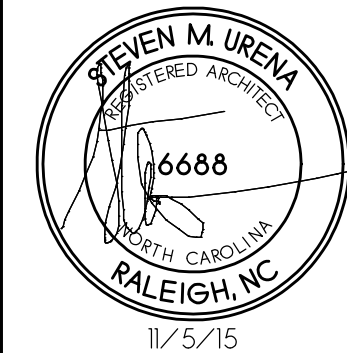

URENA ARCHITECTURE
URENA ARCHITECTURE, P.A.
212 POWELL DR., SUITE 100 RALEIGH, NC 27606
TEL (919) 852-2329 FAX (919) 852-2322

CP RANKIN INC. FIT-UP
SUITE 108
3834 GENEROSITY COURT
RALEIGH, NC

REVISIONS


FLOOR PLAN

NOV. 5 - 2015

A1

1532-P

TOILET ACCESSORY SCHEDULE		
MARK	DESCRIPTION	MTG. HEIGHT A.F.F.
①	42" GRAB BAR - MOUNT 12" (MAX.) FROM CORNER	34" TO ϕ BAR
②	36" GRAB BAR - SEE PLAN	34" TO ϕ BAR
③	18" VERTICAL GRAB BAR - MOUNT 40" FROM CORNER	40" TO BOTTOM OF BAR
④	TOILET TISSUE DISPENSER 24" MIN. TO 42" MAX FROM CORNER	18" TO BOT. OF DISP.
⑤	FLUSH HANDLE TO BE ON APPROACH SIDE OF TOILET	
⑥	PAPER TOWEL DISPENSER	48" MAX. TO DISP. SLOT
⑦	WALL HUNG LAVATORY W/ APPROVED H.C. PIPE WRAP AT ALL LAVATORY PIPES TYP.	TOP AT 34" A.F.F.
⑧	24"W. X 30"H. MIRROR	BOTTOM @ 40" (MAX.)

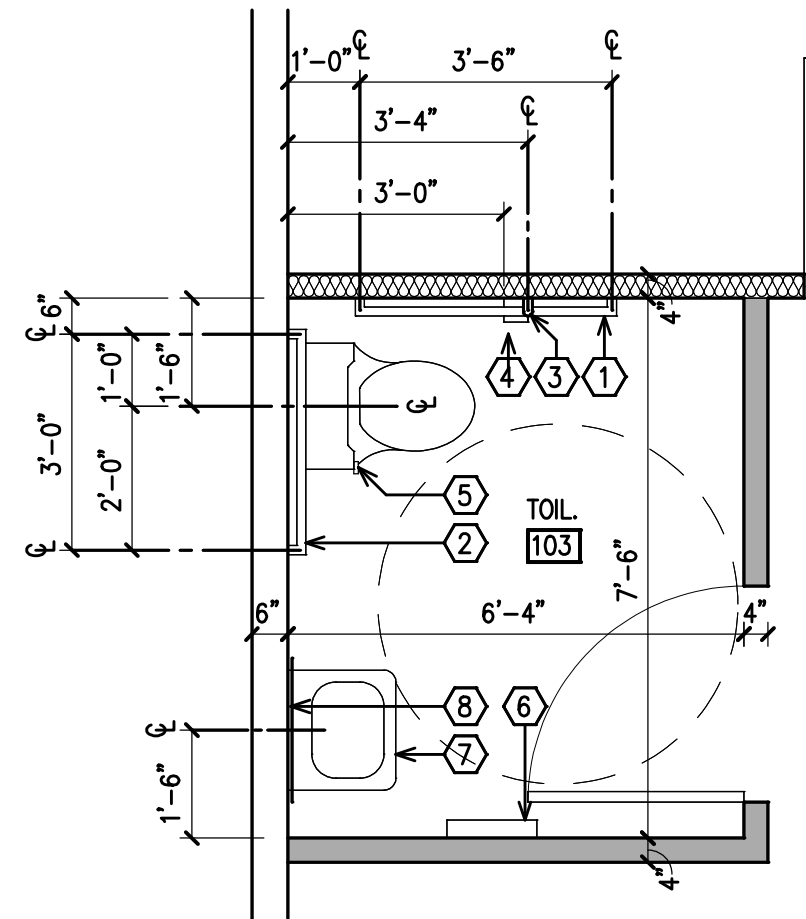


2 ENLARGED TOILET
A1 SCALE: 3/8" = 1'-0"

WALL LEGEND:



- EXISTING BRICK VENEER, AIR SPACE, METAL STUD TO REMAIN
- EXISTING METAL WALL PANELS & GIRTS TO REMAIN
- NON-RATED TENANT DEMISING WALL (SEE NOTE 3.)
- NON-RATED PARTITION (SEE NOTE 4.)
- NON-RATED PARTITION (SEE NOTE 5.)

GENERAL BUILDING NOTES:

- CONSTRUCTION SHALL MEET THE REQUIREMENTS OF THE 2012 NORTH CAROLINA STATE BUILDING CODE (2009 IBC W/ N.C. AMENDMENTS)
- ALL DIMENSIONS ARE TO FACE OF METAL STUD UNLESS NOTED OTHERWISE (3-5/8" STUD SHOWN AS 4" NOMINAL, 6" STUD SHOWN AS 6" NOMINAL).
- NON-RATED PARTITION TO ROOF DECK OF 20 GA. 6" METAL STUDS AT 16" OR 24" O.C. W/ 5/8" GYP. BD. FULL HEIGHT ON EACH SIDE. (OPTIONAL R-19 BATT INSULATION FULL HT.)
- INTERIOR WALL BETWEEN OFFICES & WAREHOUSE TO BE 25 GA. 3-5/8" METAL STUDS FULL HEIGHT TO ROOF DECK. WALL TO HAVE GYP. BD. FULL HEIGHT ON WAREHOUSE SIDE & GYP. BD. TO 10' HIGH ON OFFICE SIDE W/ R-13 BATT INSULATION FULL HEIGHT.
- TYP. INTERIOR WALLS TO BE 10' HIGH OF 25 GA. 3-5/8" METAL STUDS AT 16" O.C. W/ 5/8" GYP. BD. ON BOTH SIDES (BRACE TO STRUCTURE ABOVE)
- TYP. CEILINGS TO BE 2X2 LAY-IN ACOUSTICAL CEILING TILE AT 9'-6" A.F.F. (OPTIONAL R-19 BATT INSULATION ABOVE)
- ALL INTERIOR DOORS TO BE 3070 S.C. FLUSH BIRCH W/ CLEAR FINISH AND H.M. FRAMES.
- PROVIDE FIRE EXTINGUISHER(S) PER TYPE AND LOCATION REQUIRED BY LOCAL FIRE MARSHAL. MOUNT F.E. HANDLE AT 48" (MAX.) A.F.F.

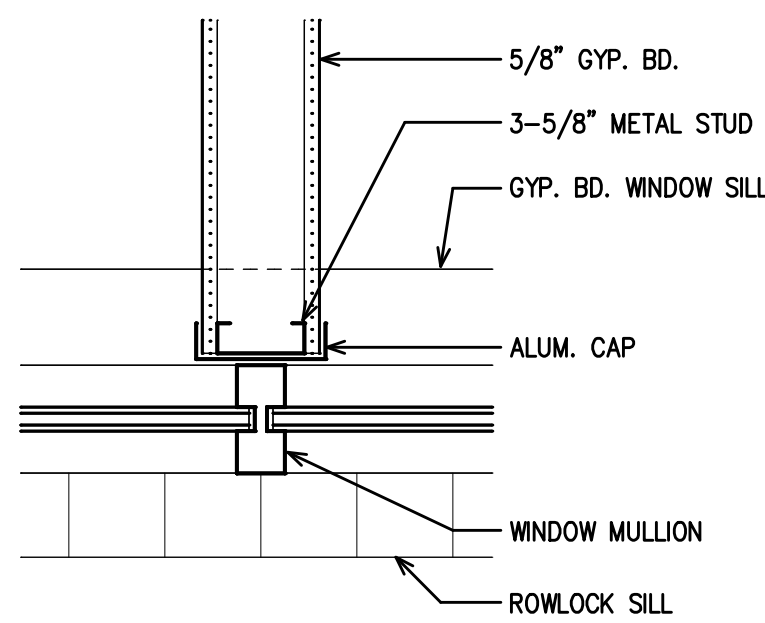

3 WALL DETAIL @ WINDOW
A1 SCALE: 1-1/2" = 1'-0"

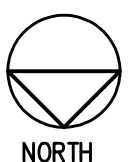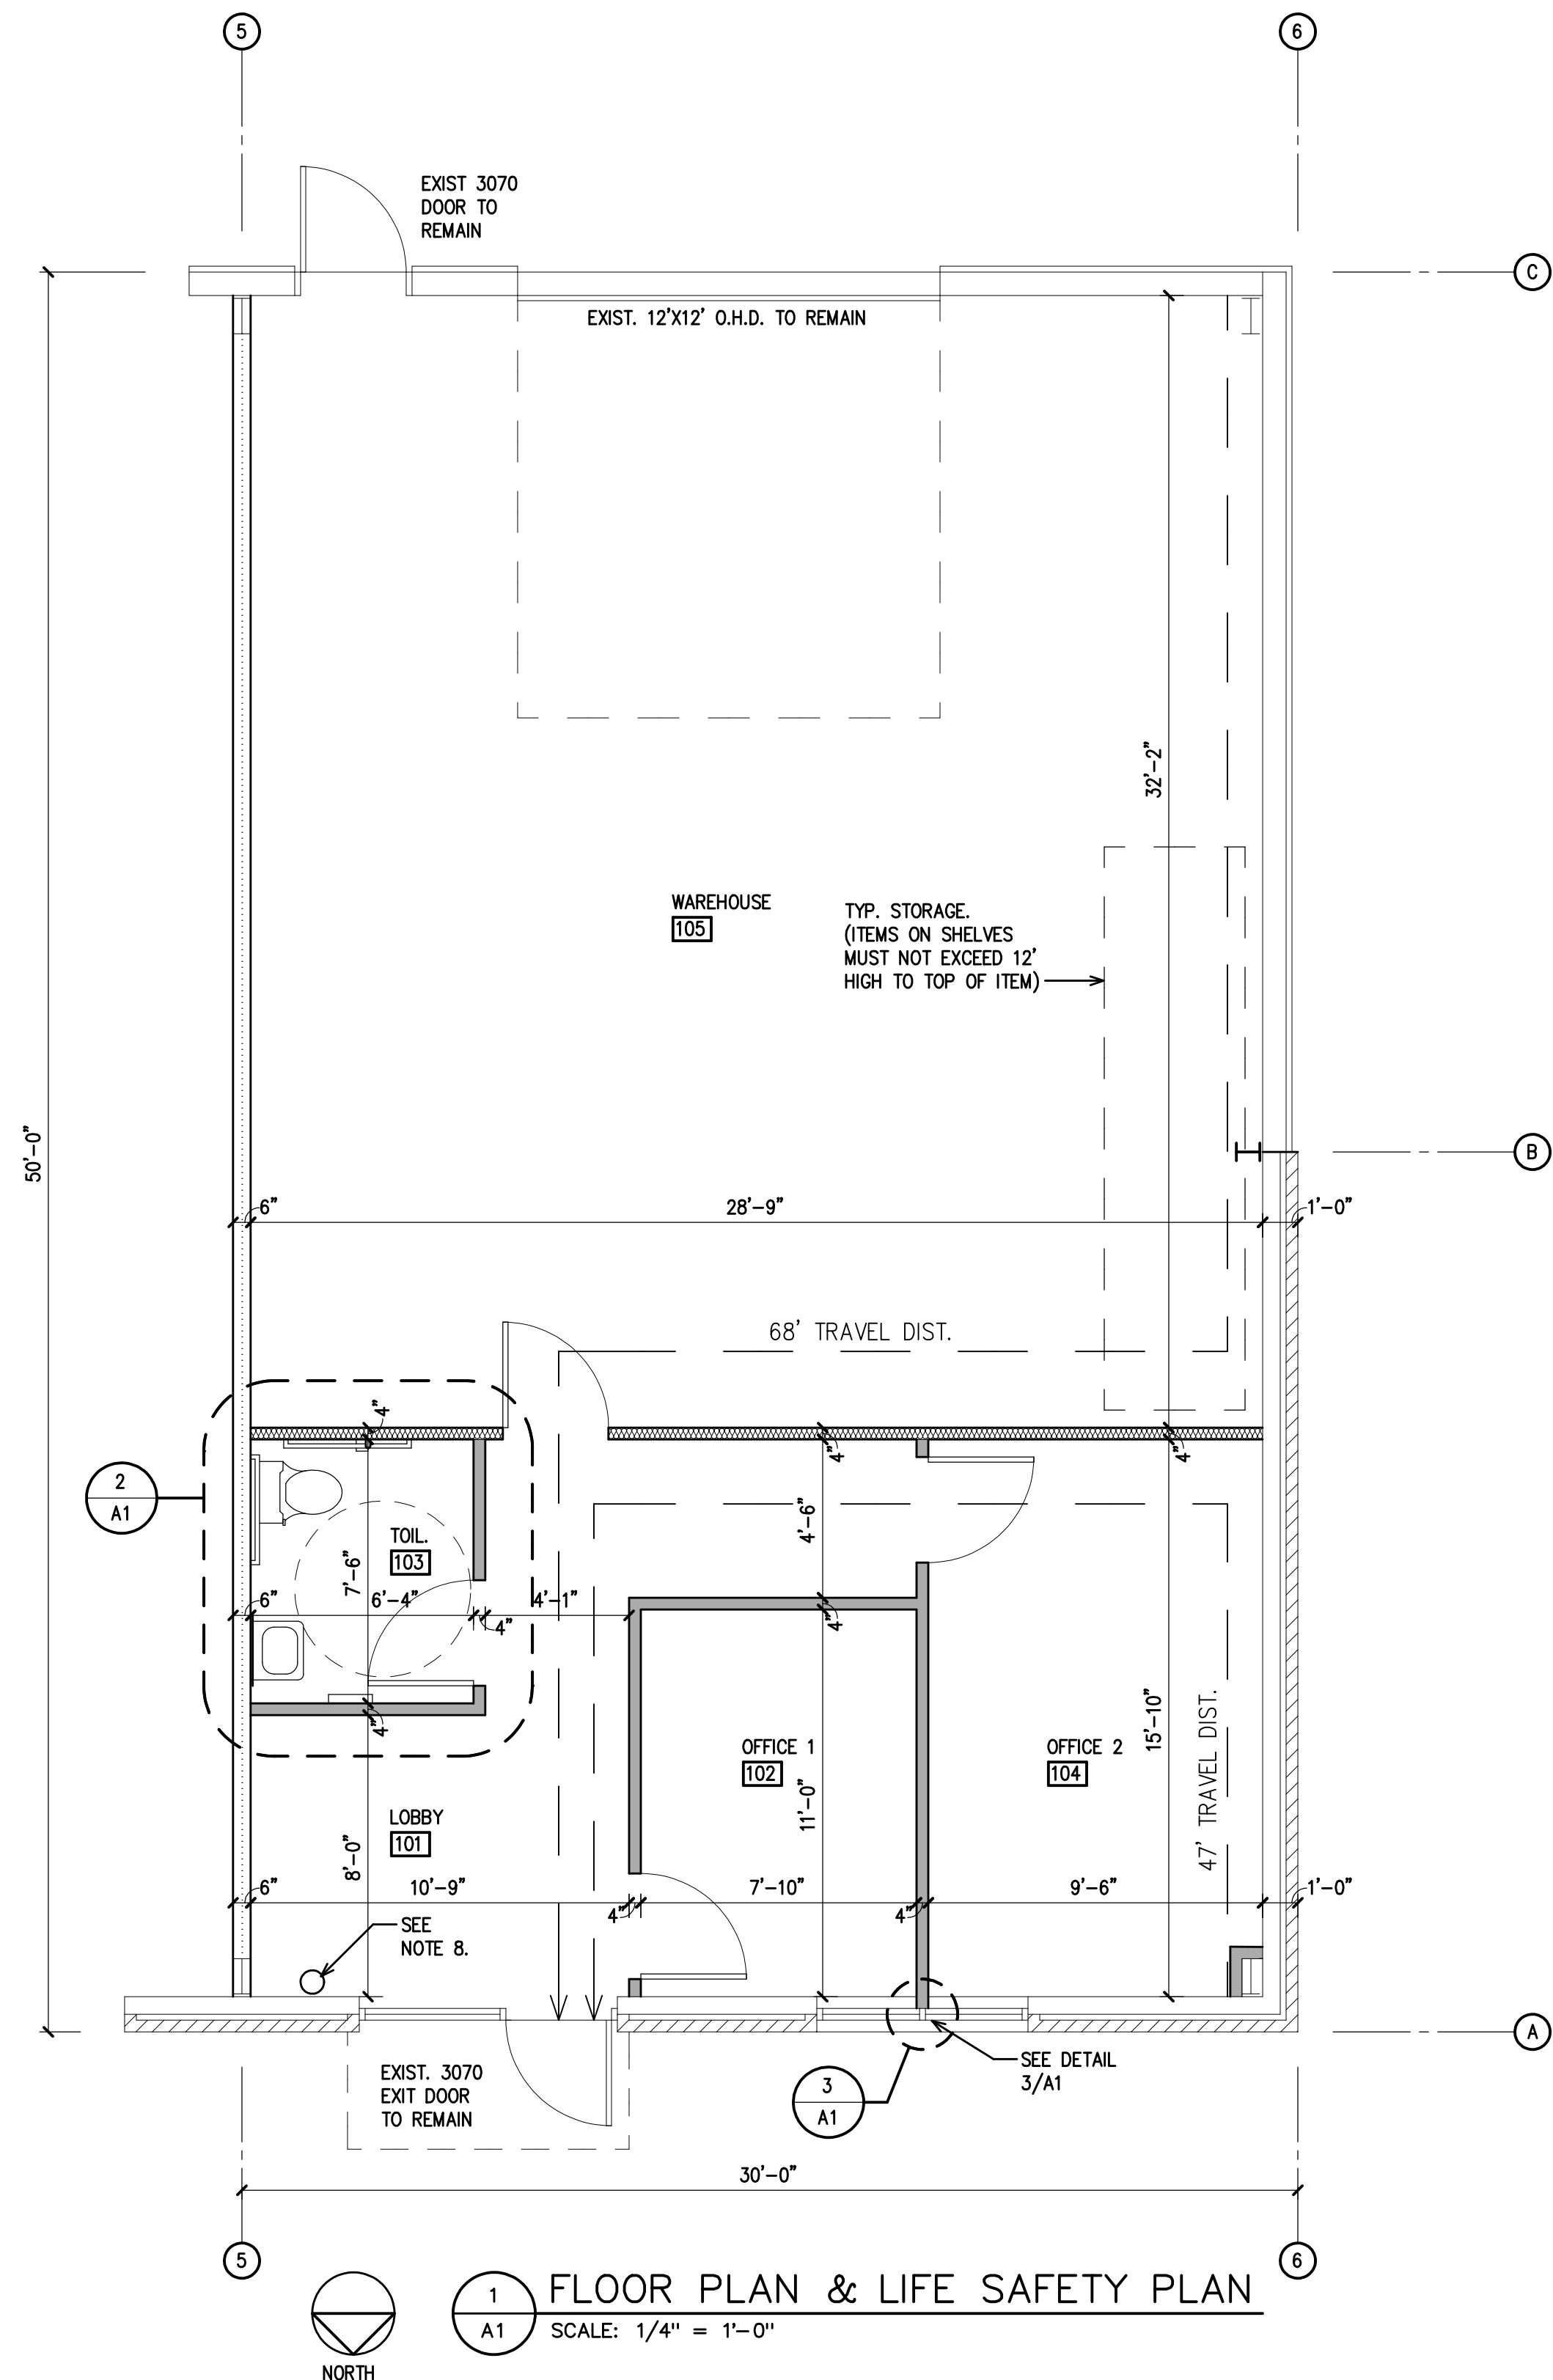

1 FLOOR PLAN & LIFE SAFETY PLAN
A1 SCALE: 1/4" = 1'-0"