

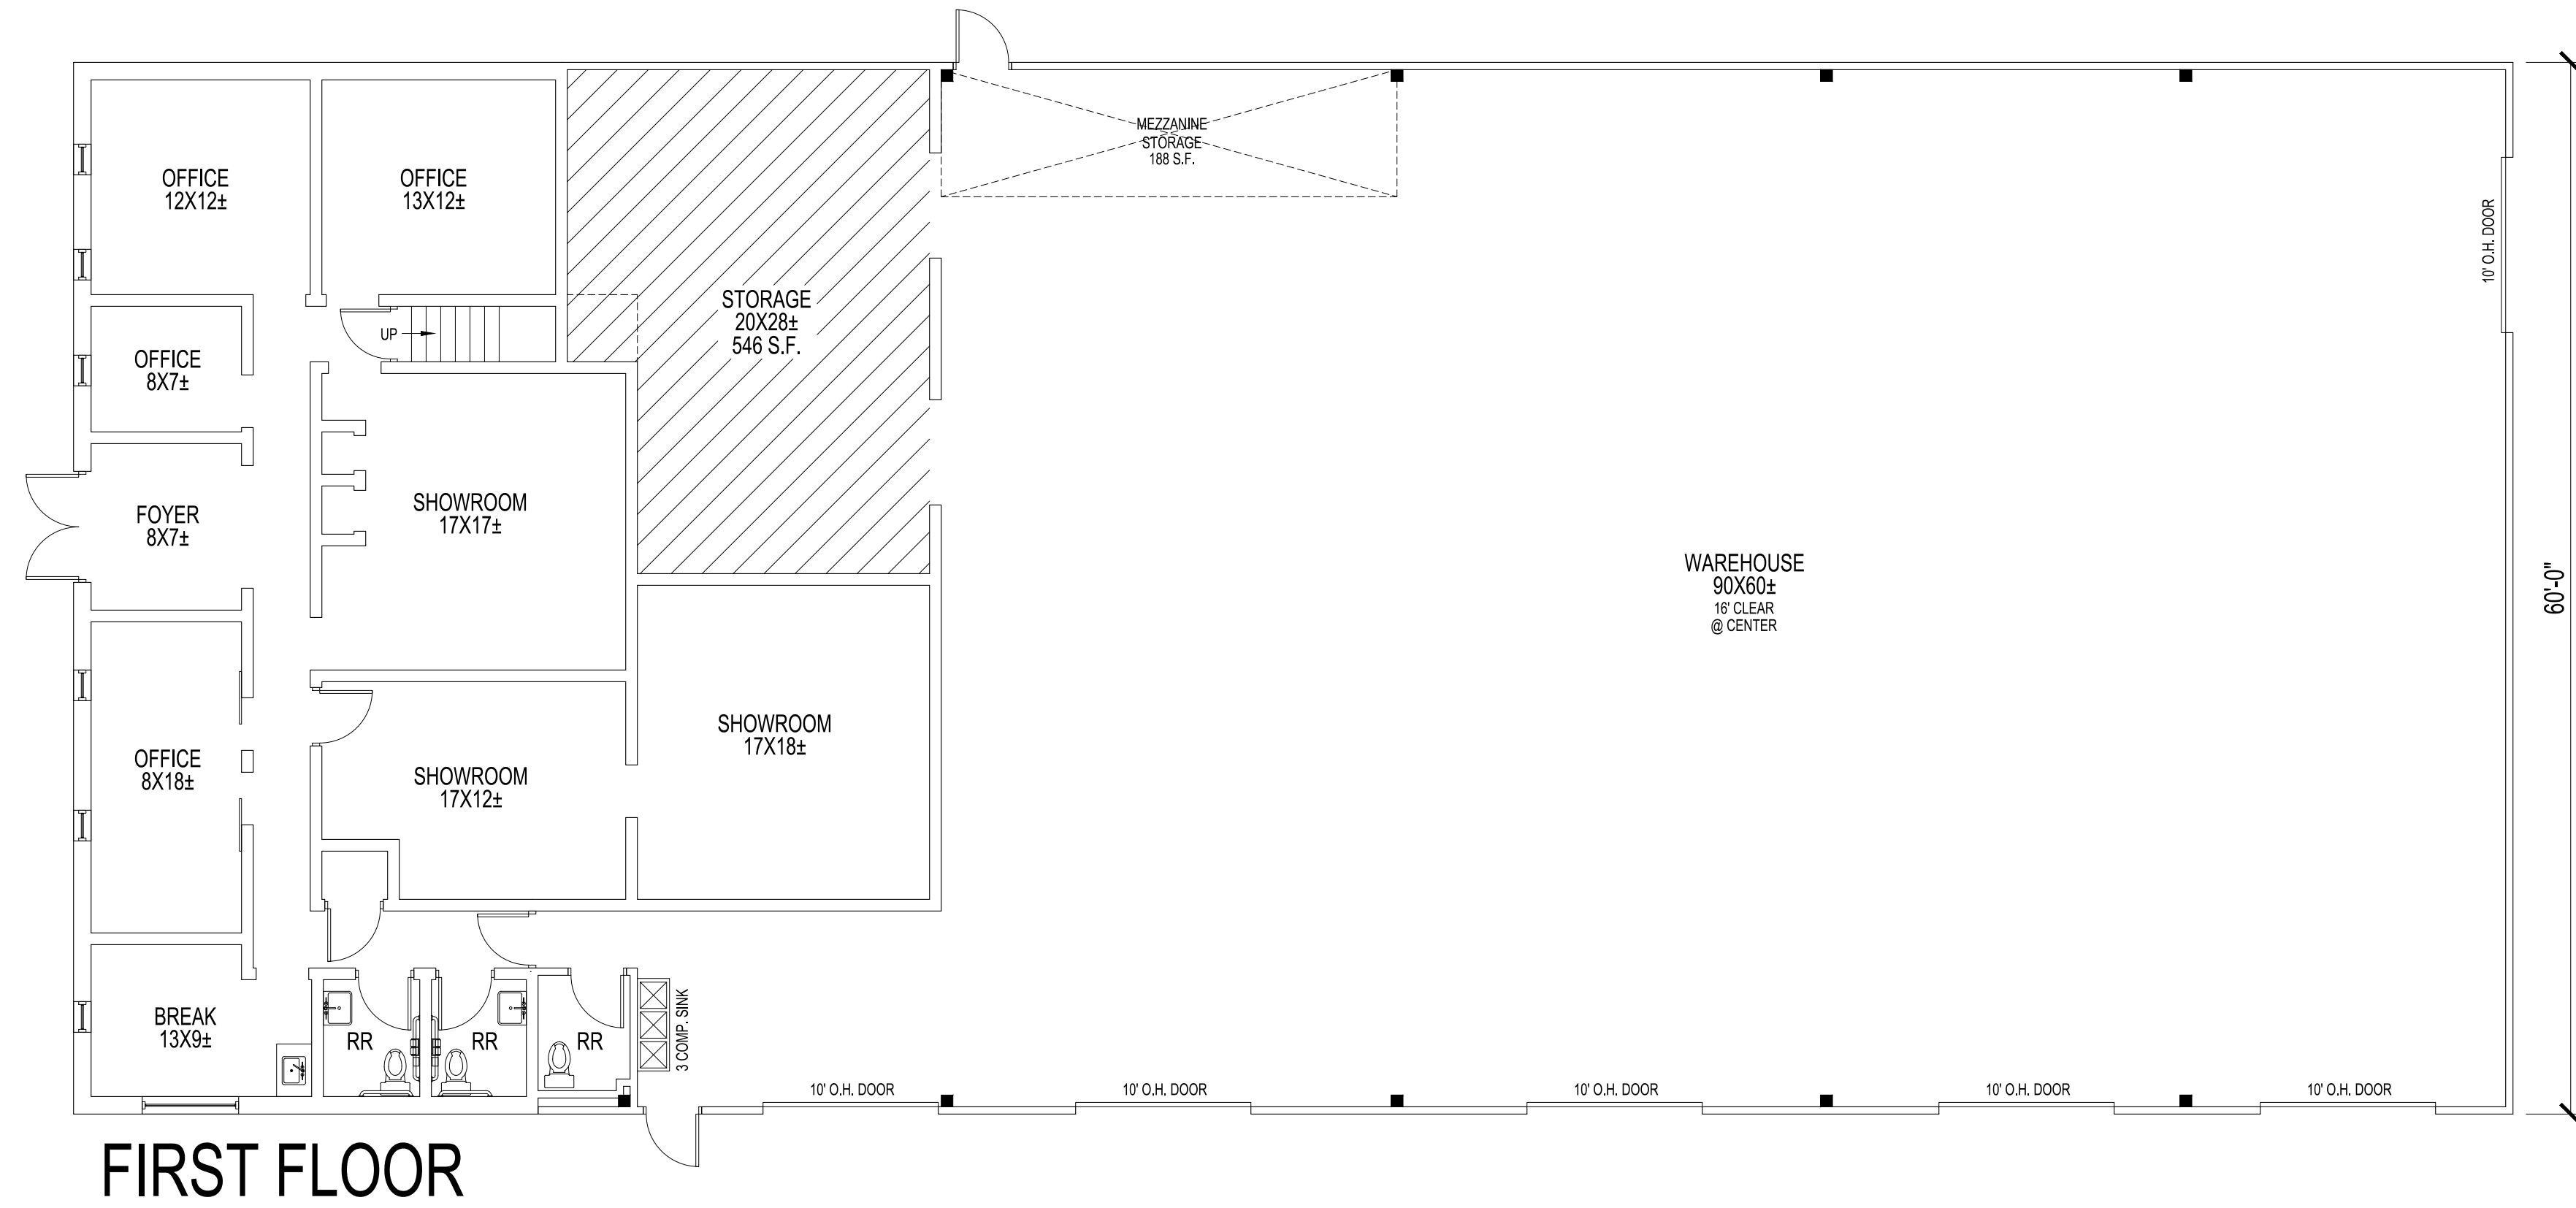


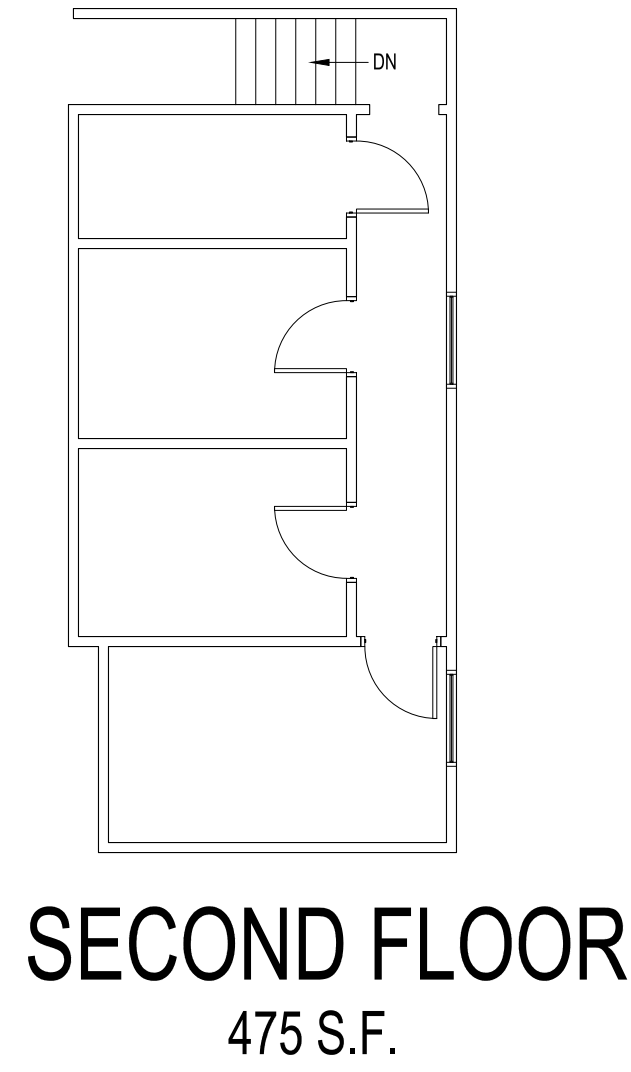

BUILDING INFO:
FIRST FLOOR 8,350 S.F.
SECOND FLOOR 475 S.F.
TOTAL AREA: 8,825 S.F.

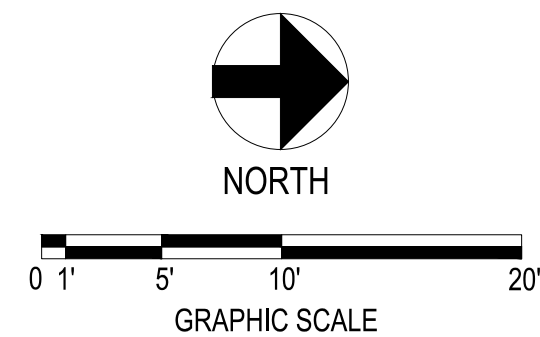

CLIENT:

PROJECT:

2333 JOE FIELD ROAD
DALLAS, TEXAS

TITLE:
FLOOR PLAN

SCALE: 1/8" = 1'-0"
(when printed on 24X36 paper)

DATE: 3/23/21
REVISION: 1

SHEET:

A1.01