


PROPOSE FLOOR PLAN

SCALE : 1/4" = 1'-0"

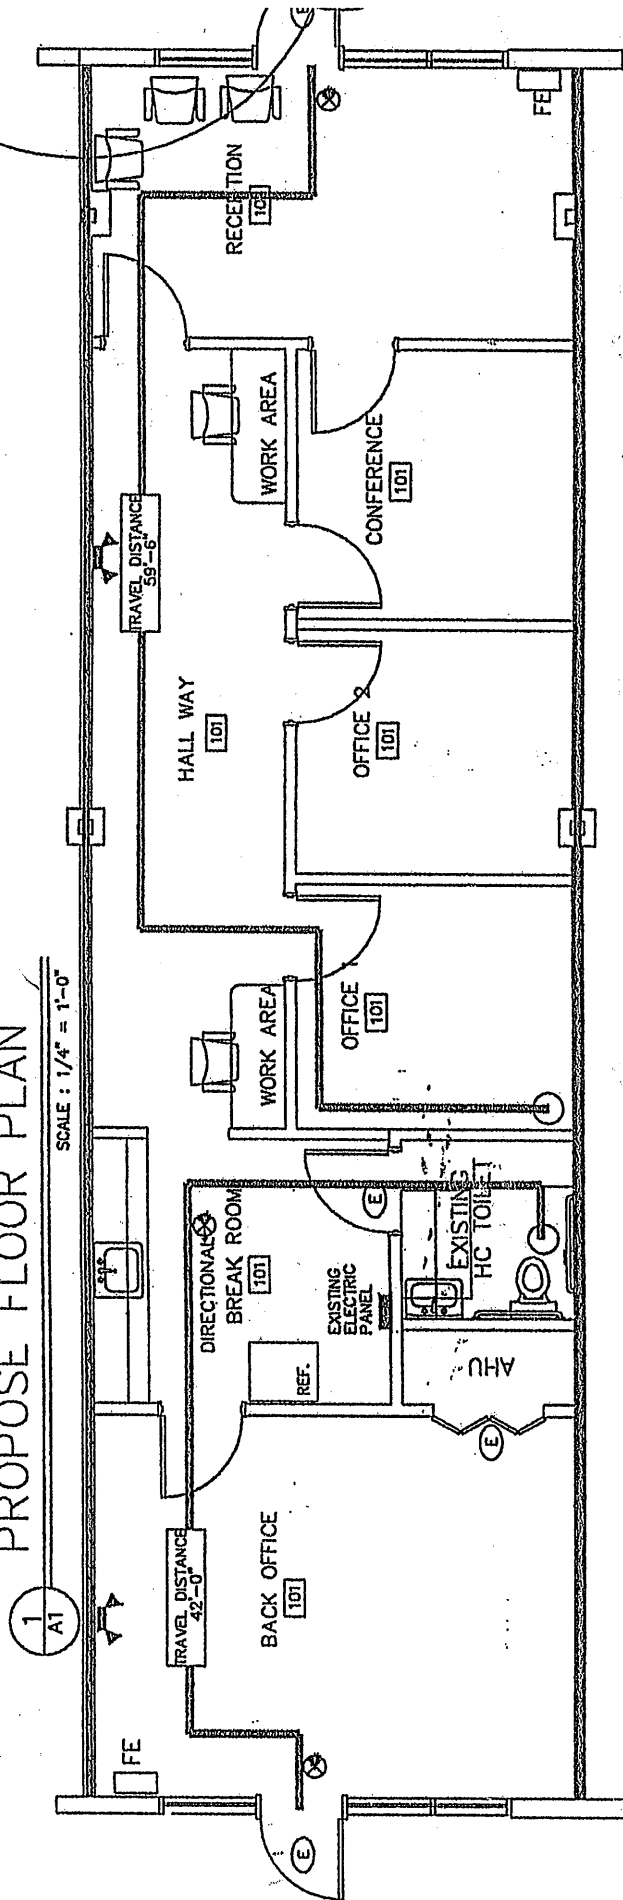

LIFE SAFETY PLAN

SCALE : 1/4" = 1'-0"

