



© This plan is the property of FGA Associates, PLLC. No part of this drawing may be reproduced or forwarded in any form, by any electronic or mechanical means, without the written consent of Frank Gallucci, R.A.

FGA ASSOCIATES, PLLC
 FRANK GALLUCCI, ARCHITECT
 11 S. MAIN ST.
 WENDELL, N.C. 27591
 Frank@FrankGArchitect.com
 919-819-4635

SEAL:


COFFEE SHOP TEST FIT
 800 Gathering Park Cir. Suite 107
 CARY, NC 27519

REVISION/ISSUE	
04-20-2023_TEST FIT	
DATE:	04-20-2023
DRAWN BY:	I.R.
JOB NUMBER:	23-25

FLOOR PLAN.

SHEET:

A-1

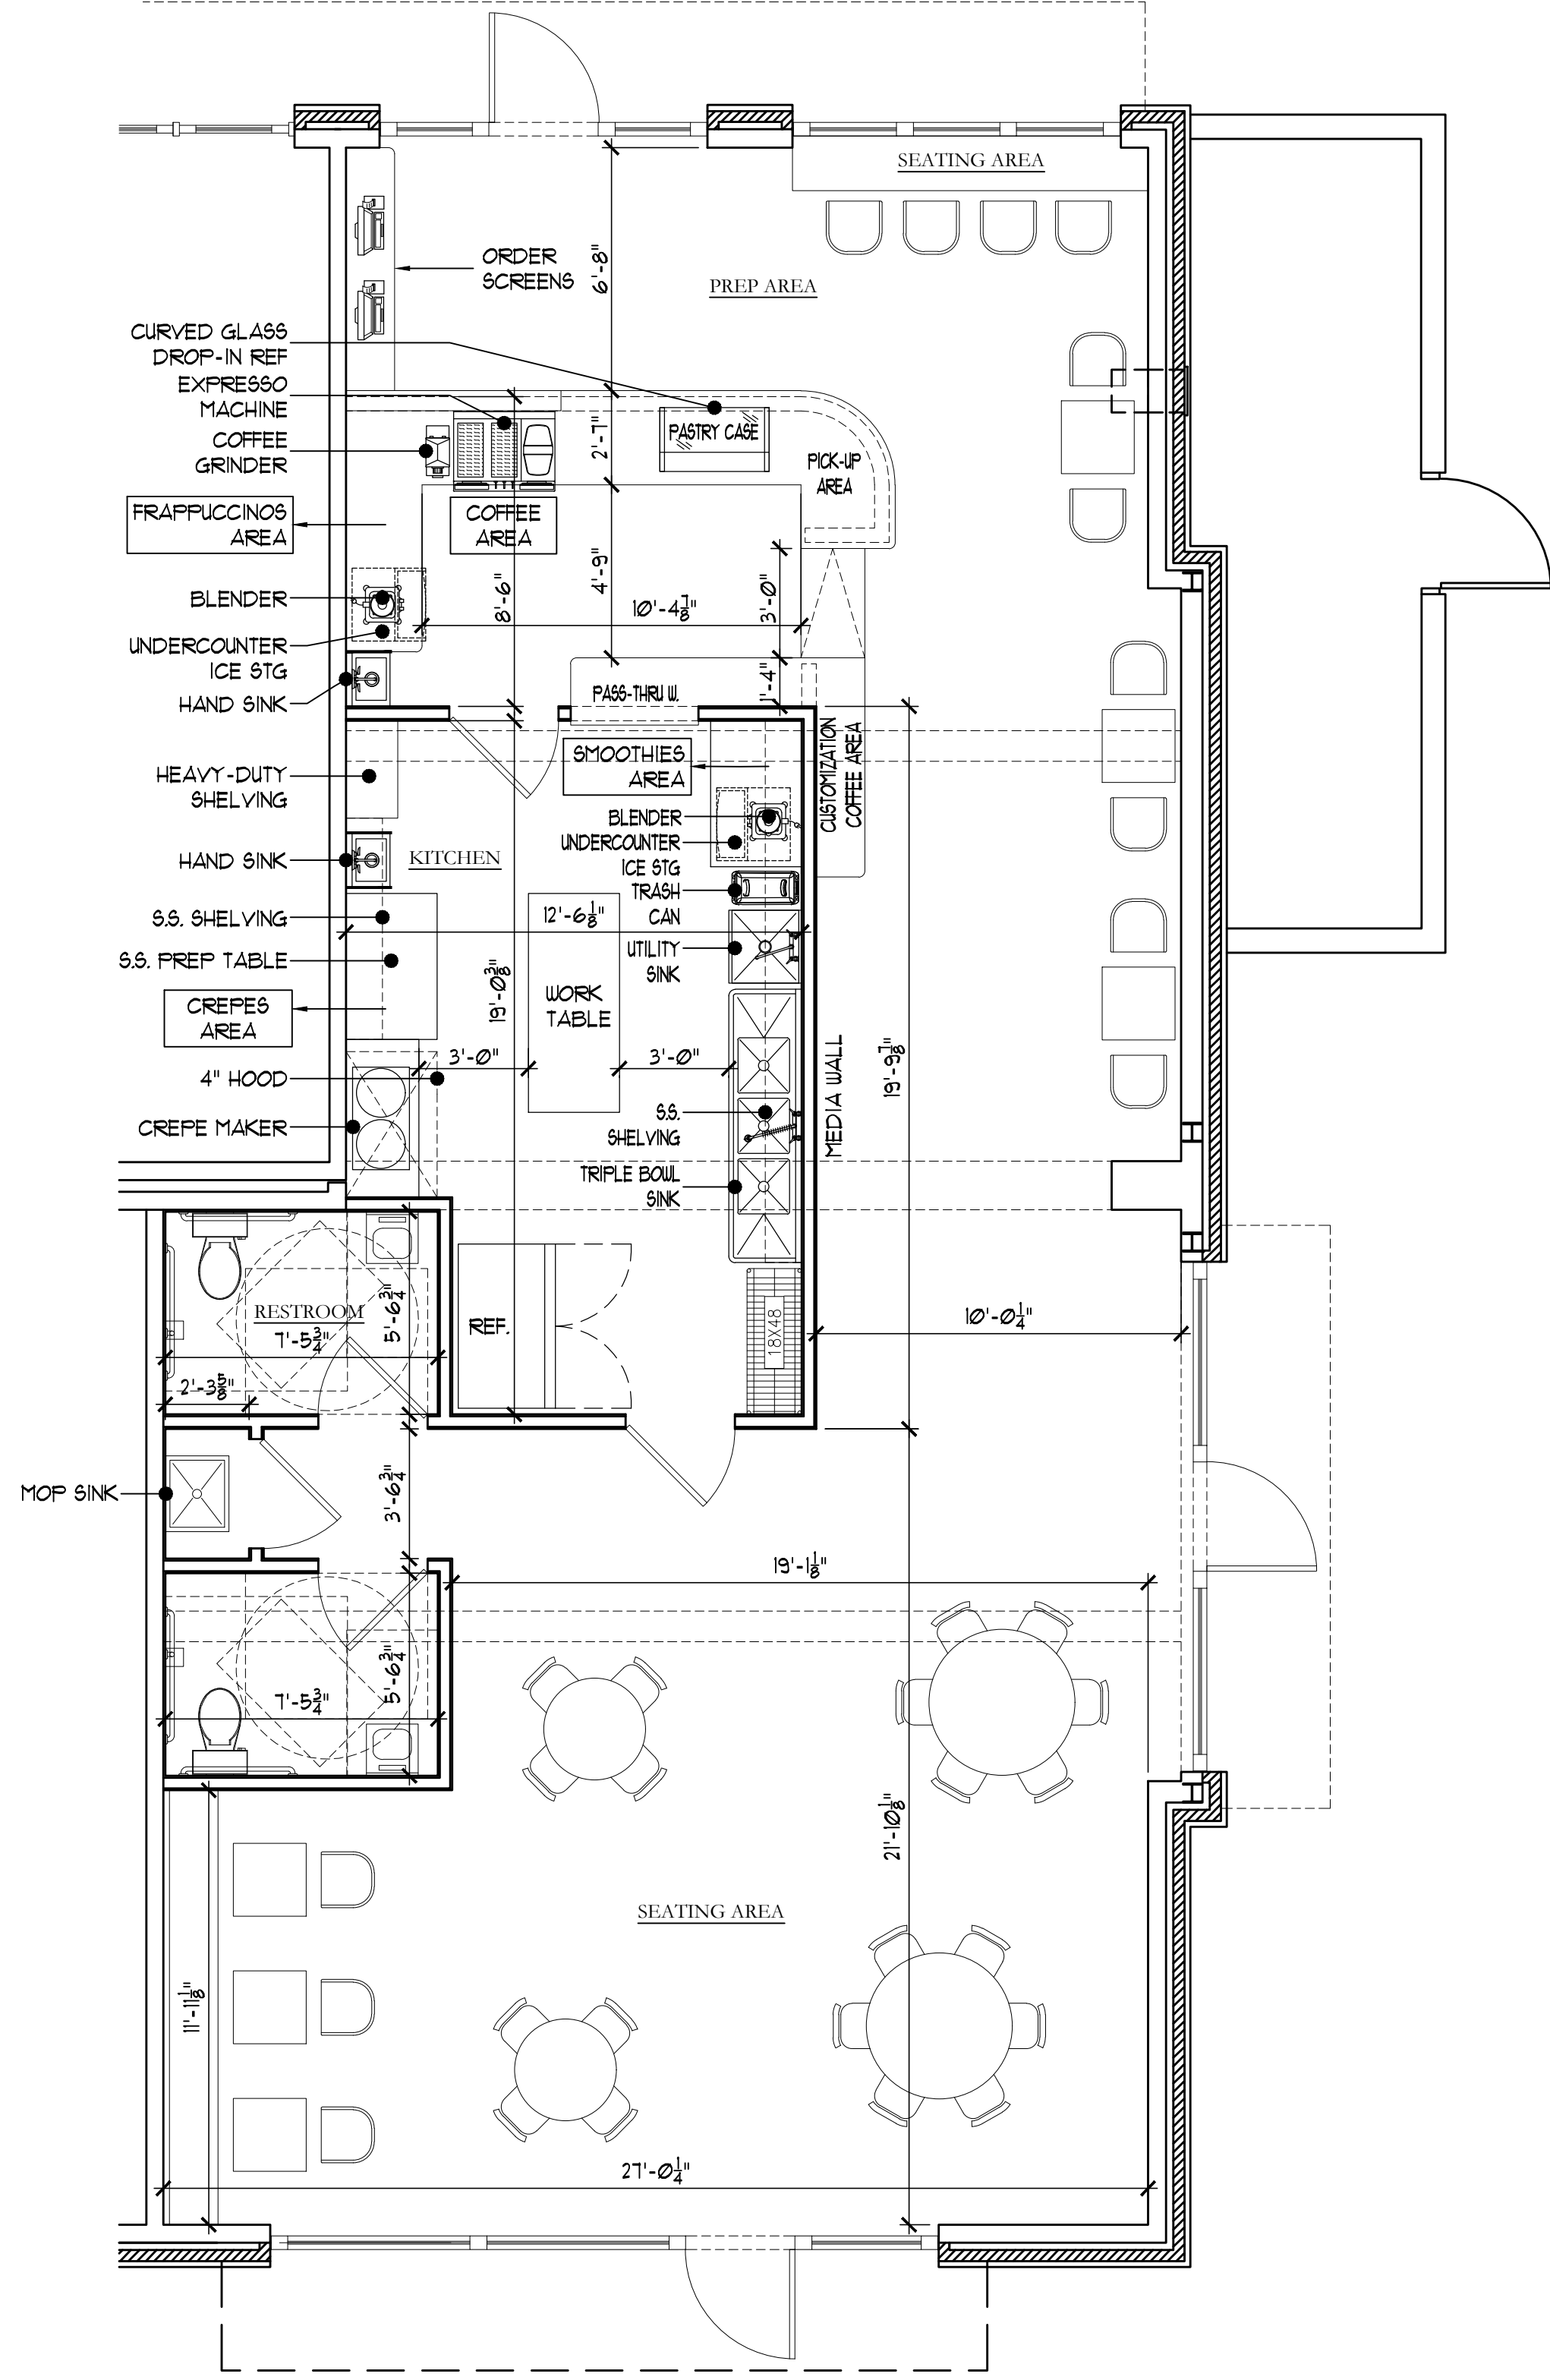

1 FLOOR PLAN
 1/4" = 1'-0"