



3 NEW LONG. SECT EAST
 SCALE: 1/4" = 1'-0"

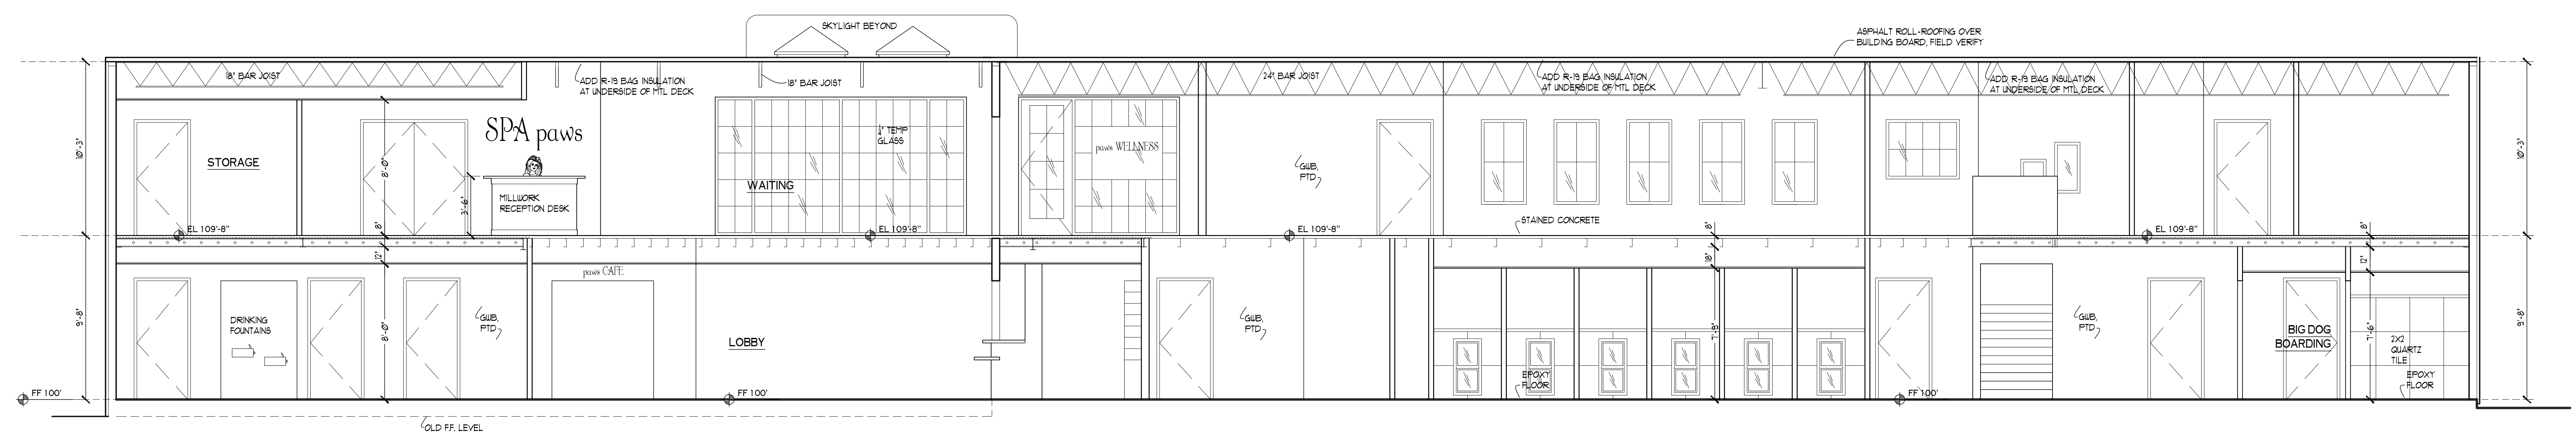

2 NEW LONG. SECT EAST
 SCALE: 1/4" = 1'-0"

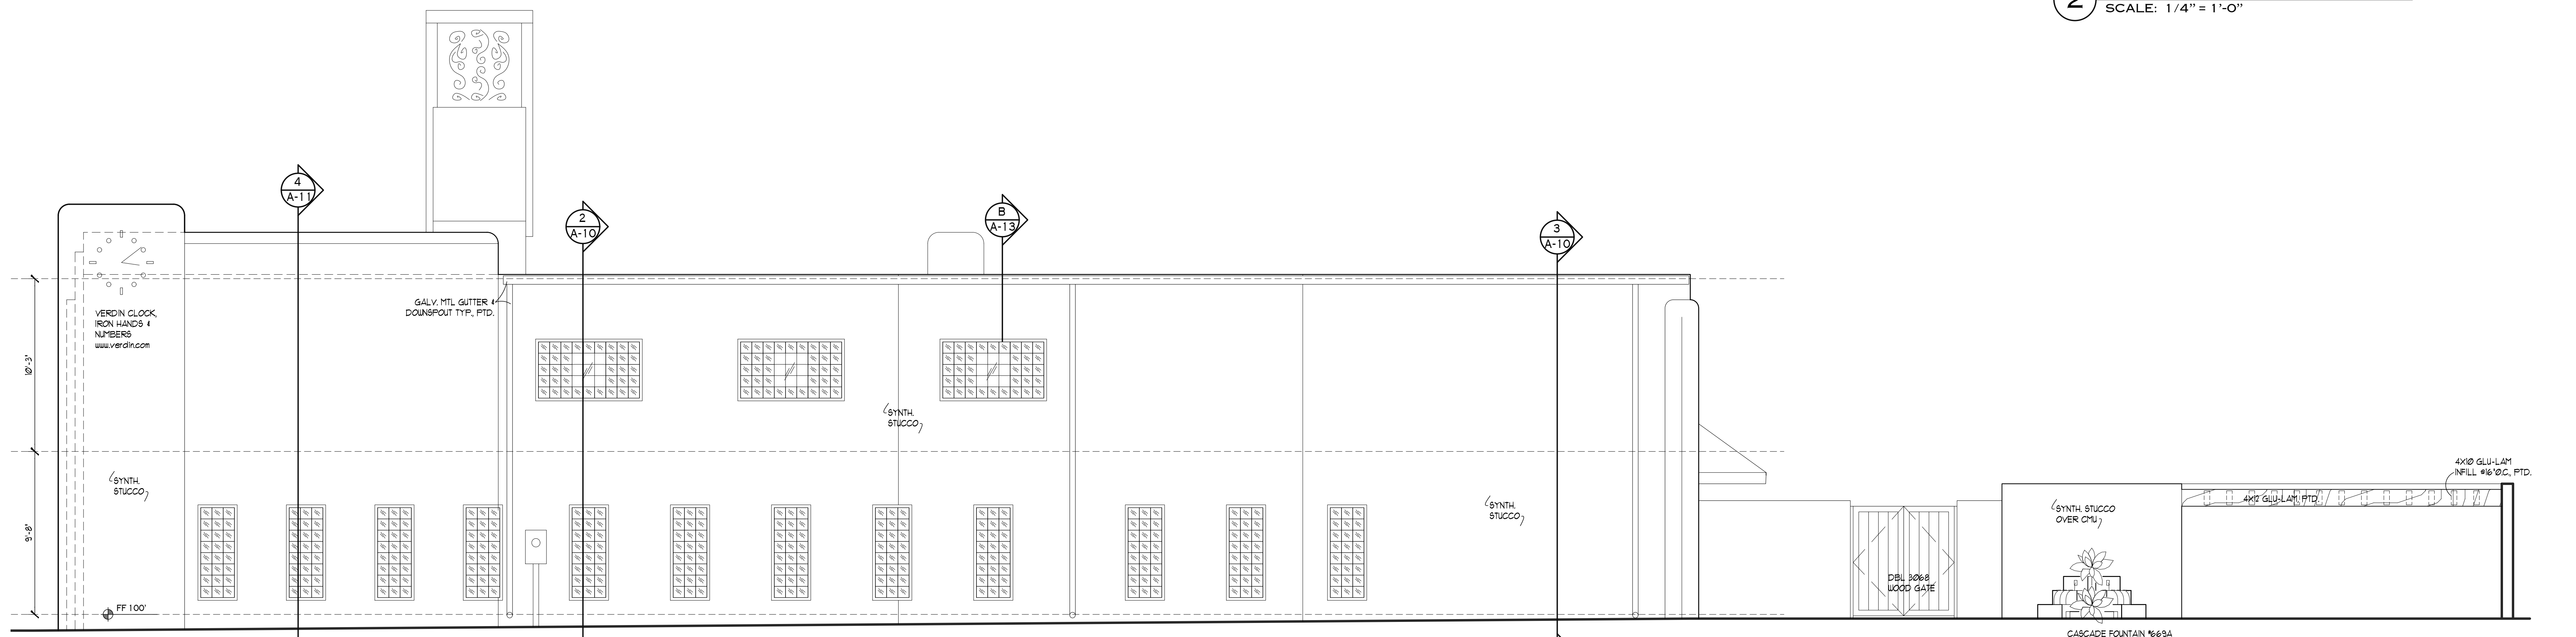

1 NEW SOUTH ELEVATION
 SCALE: 1/4" = 1'-0"

WALL AREA - 2098 SQFT
 OPENING AREA - 186 SQFT
 % OPEN (PROTECTED) - 9%

FOR
 REFERENCE
 ONLY
 FIELD VERIFY
 SHEET