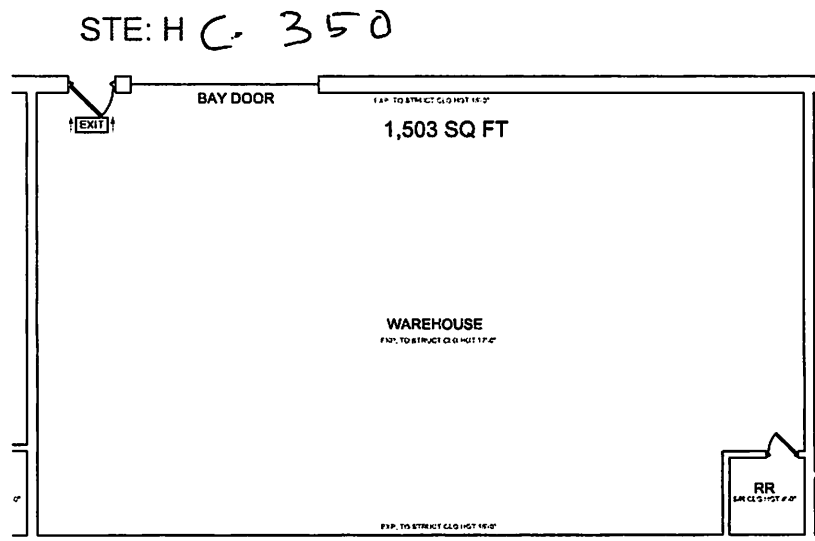


OFFICE-WAREHOUSE
FLOOR PLAN
2000 WHITLEY RD
KELLER, TX 76248

FLOOR PLAN
BUILDING 1
SUITE H

CAD PROJECTS
MOBILE DRAFTING SERVICE
CADPROJECTS.LLS
817.313.7721

"We'll Tell Your Draftsman for Your Next Time needs"

These drawings are a
service of Cad Projects
and is provided to the
client for visual reference
only.

Revision:

Drawn By: YJB

Scale: 1/8"=1'-0"

Sheet:

A.01H

Date Printed:
MARCH 2 2024