


Luna file

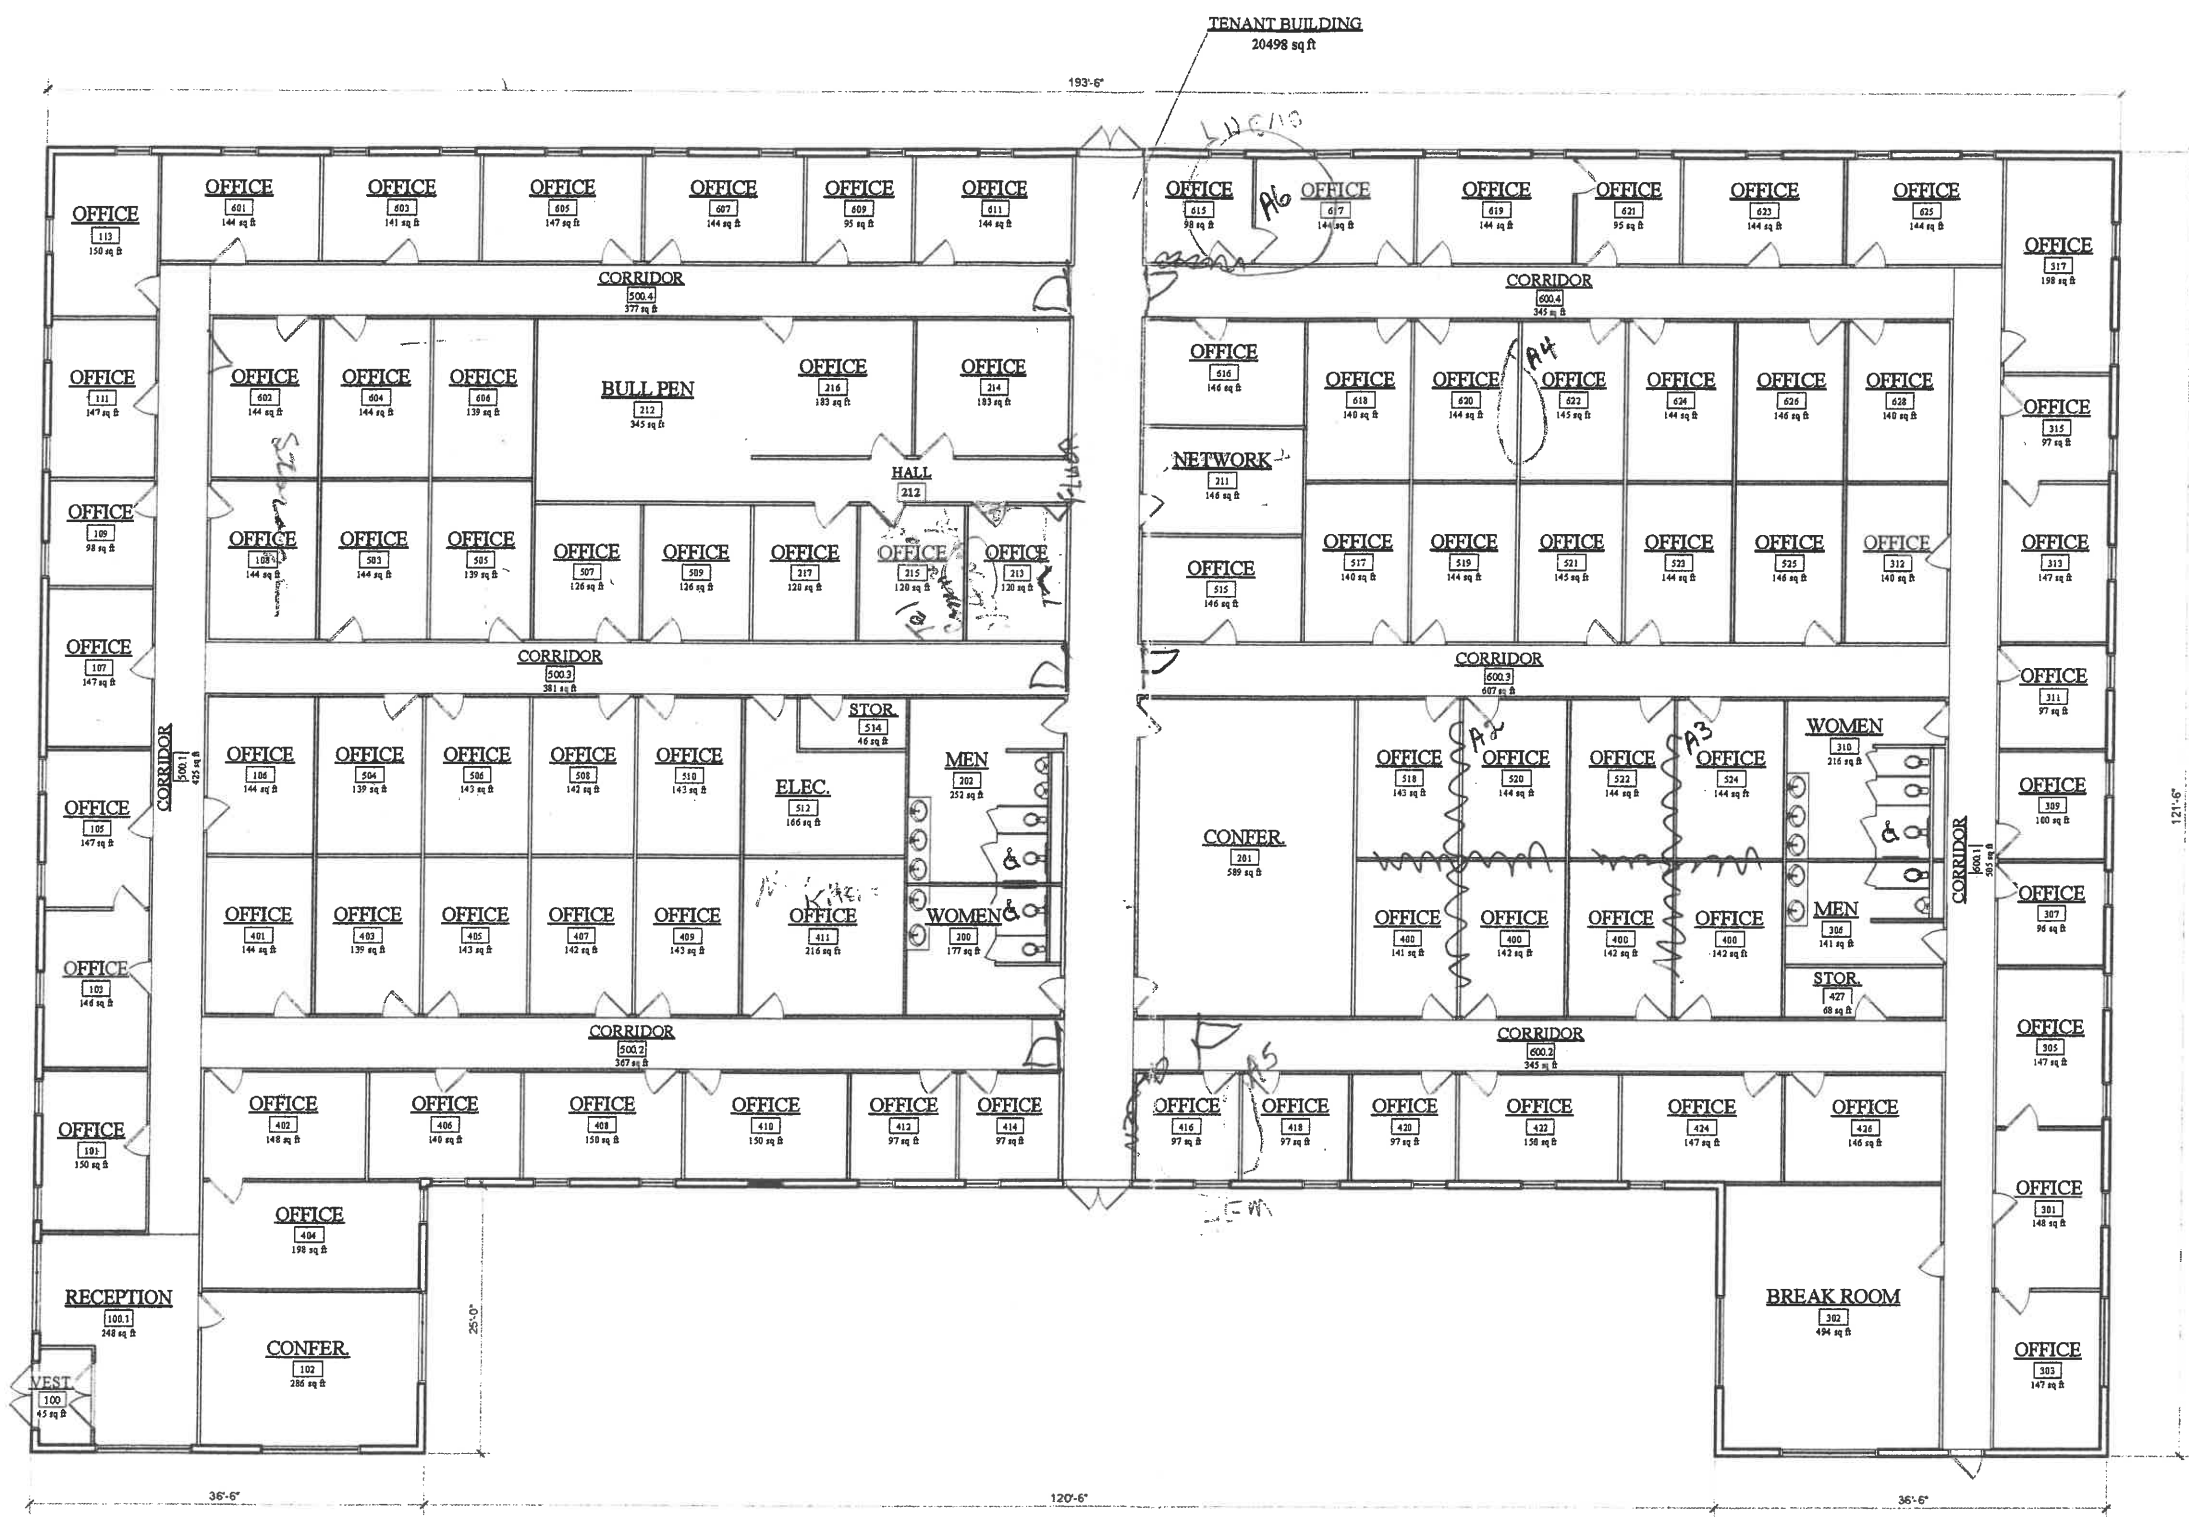

EXSITING MAIN FLOOR PLAN

Scale: 1/8" = 1'-0"
 0 10 20 30 FT

5787 REGISTERED ARCHITECT DEVI E. TATE STATE OF WASHINGTON	No. _____ Date _____ Issued/Revision Notes _____
Tate Architecture 7815 W. River Boulevard Pasco, WA 99301 (509) 542-8786 (FAX) 544-9483	Project No. 0975013 Owner: D.T. Designer: D.T. Checker: D.T. Date: 09/20/13 Scale: As Shown Drawing No. A-02.1 Drawing Title: FLOOR PLAN-EXIST
TENANT IMPROVEMENT PLAN SIGMA 3 OFFICE BUILDING 3160 George Washington Way, Richland, WA 99352 CLIENT REPRESENTATIVE: Terry Blankenship	
FOUR SHEETS	