



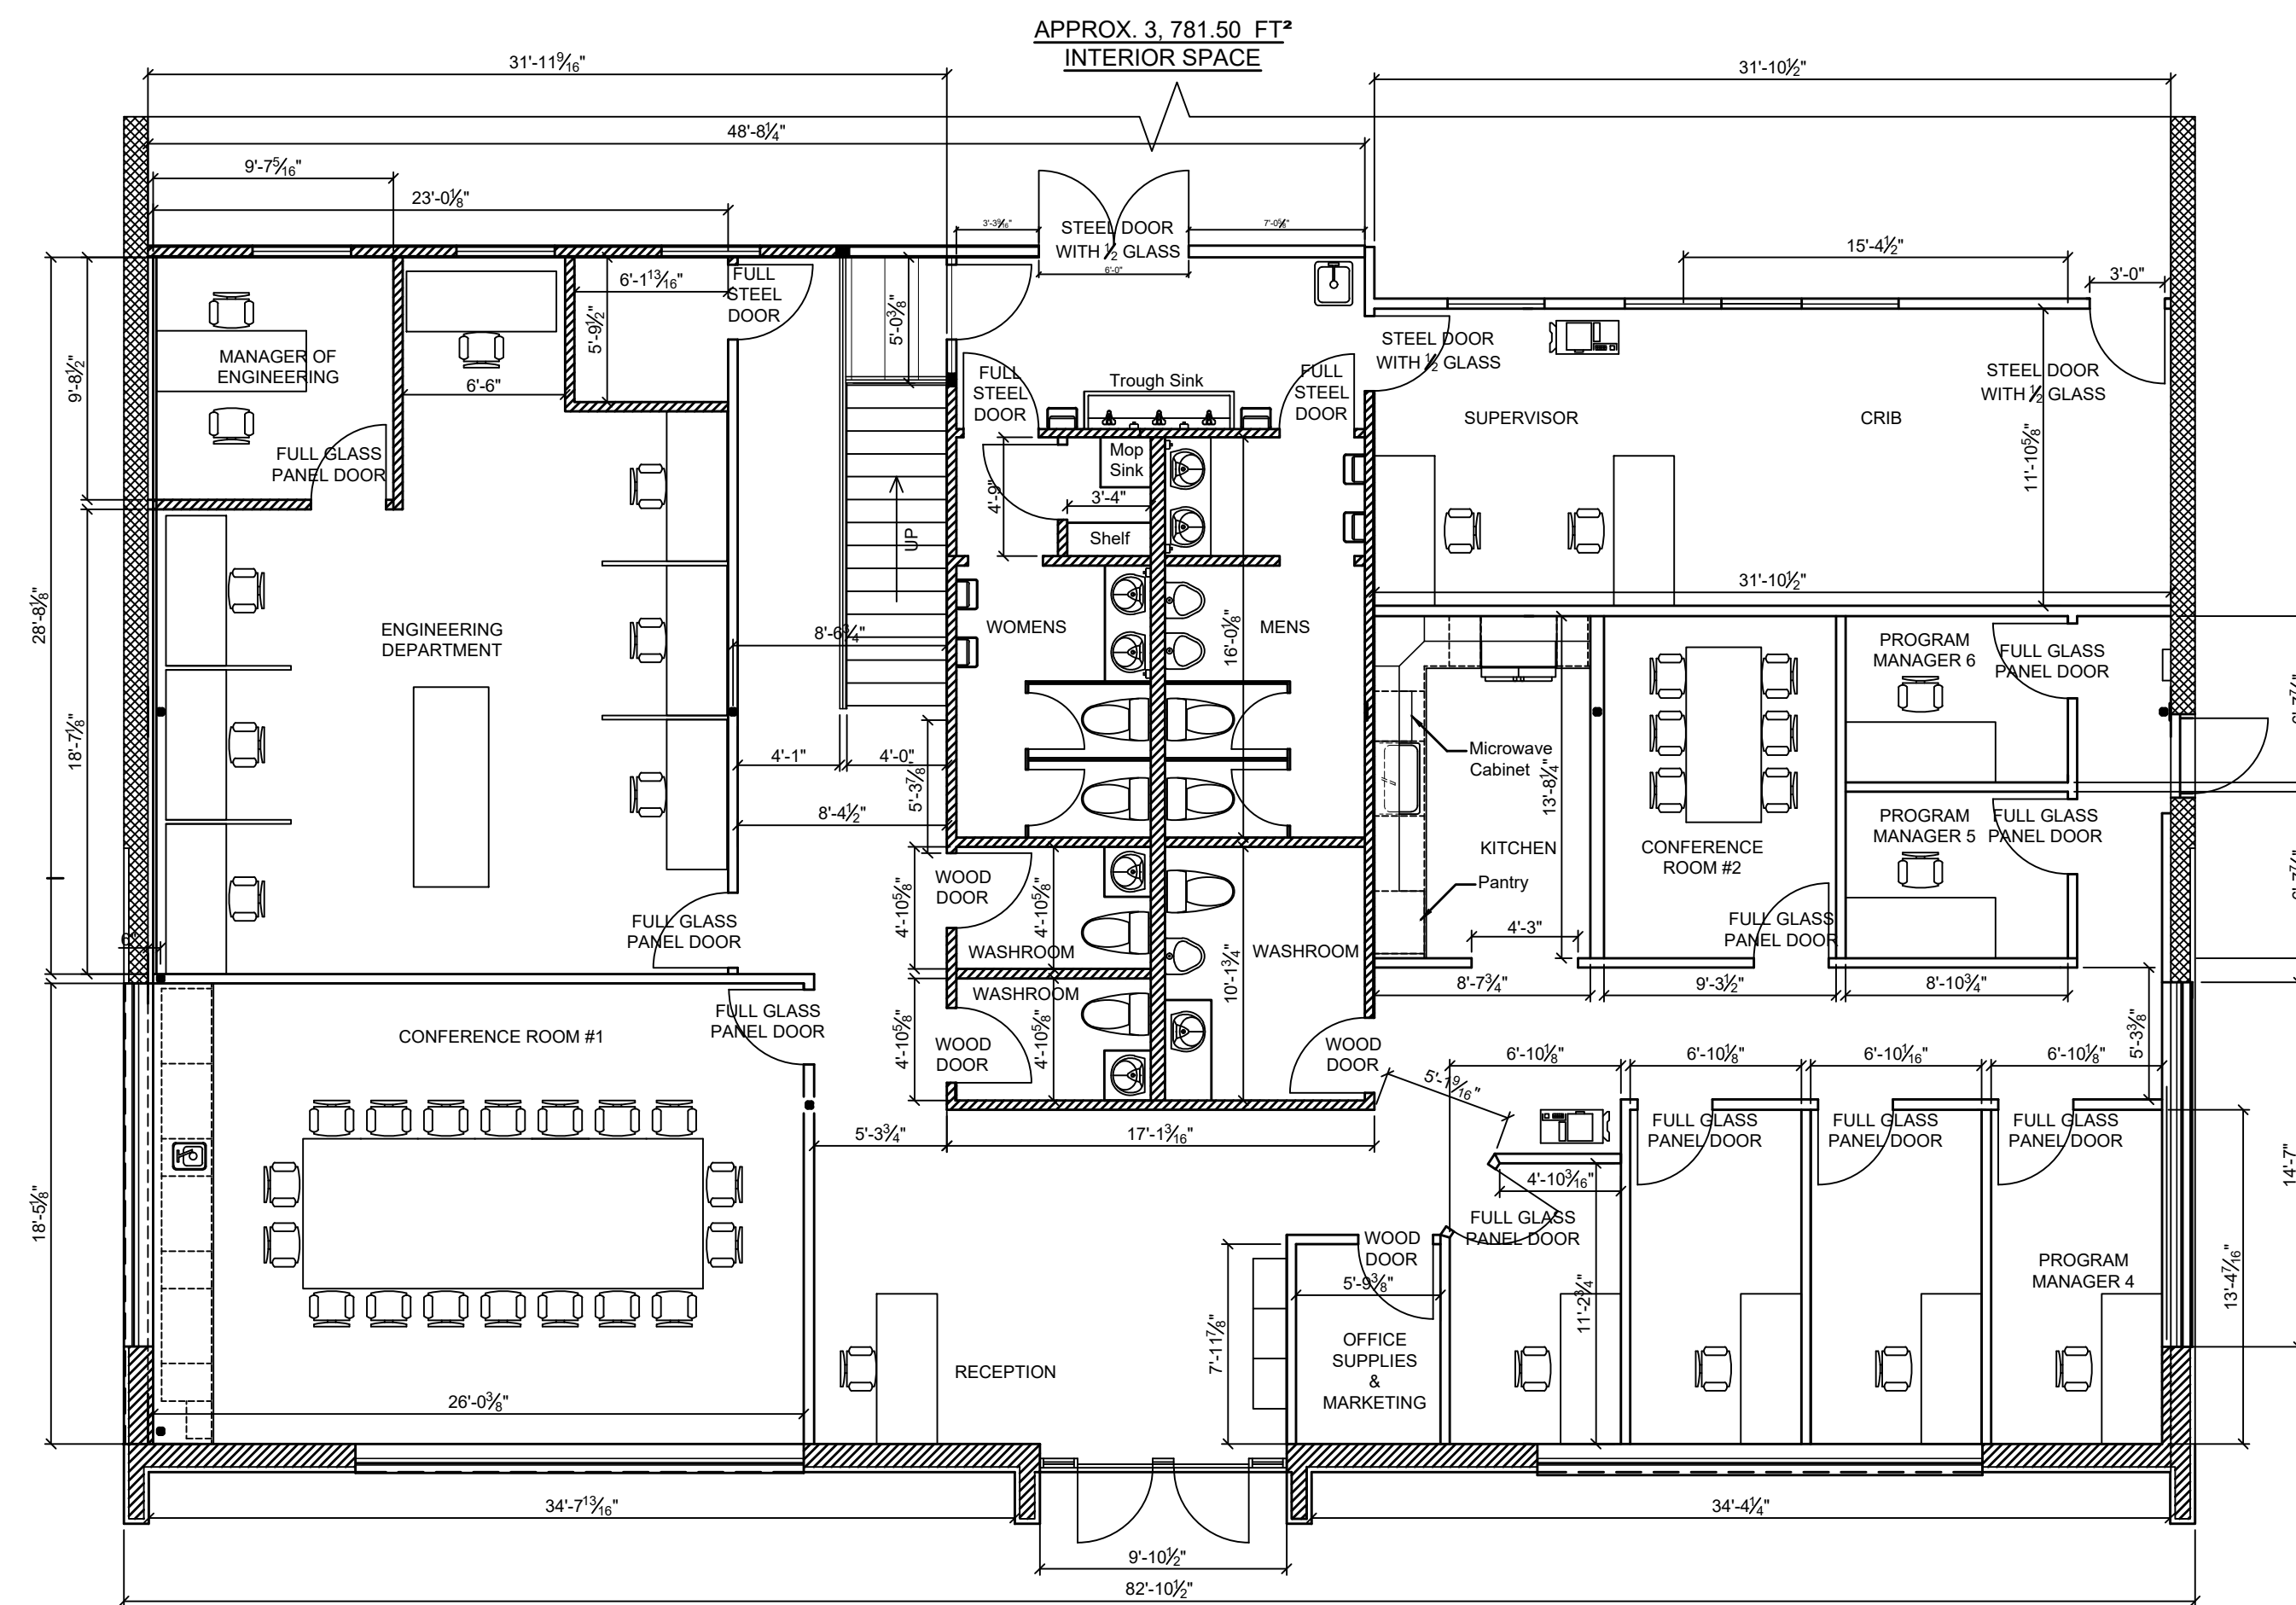

1
A2
FIRST FLOOR PLAN
SCALE: NTS

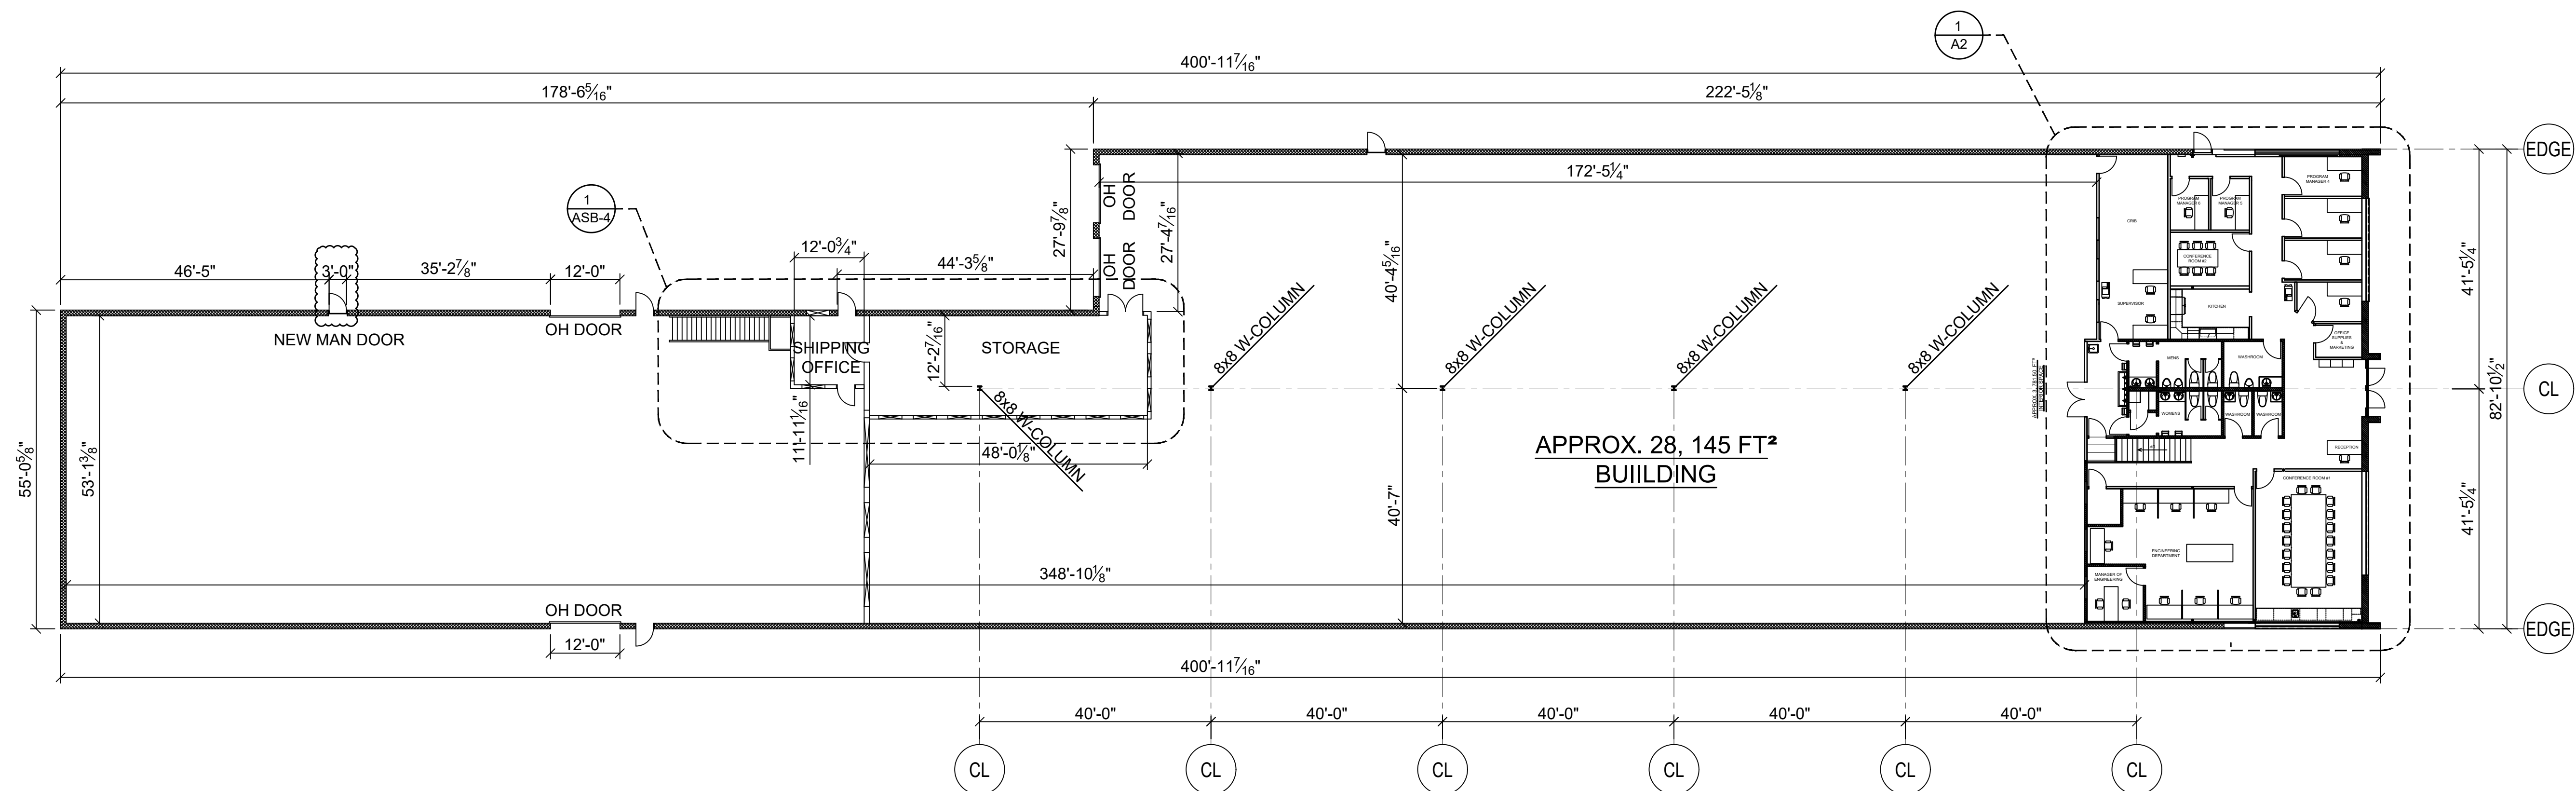

2
A2
SHOP FLOOR PLAN
SCALE: 1/4"=1'-0"

Firm Name and Address
ESSEX WELD SOLUTIONS
340 ALLEN AVE.
ESSEX ONTARIO
N8M 3G6

Architect/Engineer
GEORGE MIKHAEL
2872 PARENT AVE.
WINDSOR, ON
N8X 4K9

April 9, 2026	5	Added Door.
Mar 31, 2026	4	Added Info.
Oct. 2, 2023	3	Added Info.
Date	No.	Revision

Seal



Project Title
12440 DELTA STREET
TAYLOR MI, 48180

Sheet Title
FIRST FLOOR PLAN

Job Number
EWS-TAYLOR-01

Sheet Number
A2

Scale
AS NOTED

Drawn By
GJ

Date
04/09/2026

THIS DRAWING SHEET IS 36"x24" IN SIZE. THIS DRAWING IS NOT TO BE SCALED. USE FIGURED DIMENSIONS ONLY.