


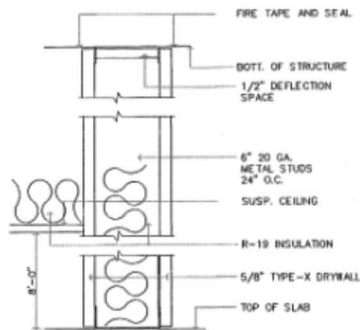


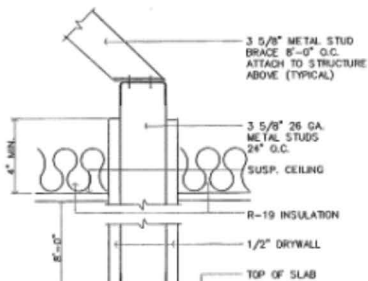

TYPICAL 1-HOUR PARTITION
- WP-1855

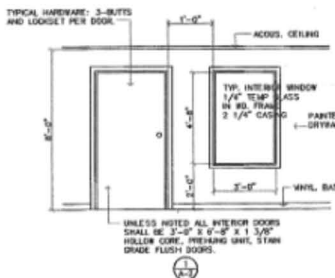


TYPICAL INTERIOR PARTITION

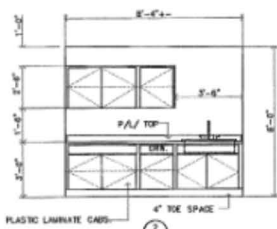

DOOR HARDWARE

- ① 3'-0" x 7'-0" ALUM. STORMDOOR WITH FRAME / LOCKSET, DEADBOLT, CLOSER, PUSH & PULL HANDLES
- ② 3'-0" x 6'-8" x 1 3/4" SOLID CORE FLUSH DOOR WITH WOOD FRAME / 3-BOLTS, PASSAGE SET HARDWARE (SEE HANDICAPPED REQUIREMENTS)
- ③ 3'-0" x 6'-8" x 1 3/4" SOLID CORE FLUSH DOOR WITH WOOD FRAME / 3-BOLTS, PRIVATE LOCKSET (SEE HANDICAPPED REQUIREMENTS)
- ④ 3'-0" x 6'-8" x 1 3/4" SOLID CORE FLUSH "B" LABEL DOOR WITH RATED METAL FRAME / 3-BOLTS, LOCKSET AND CLOSER. (SEE HANDICAPPED REQUIREMENTS)
- ⑤ 3'-0" x 6'-8" x 1 3/4" SOLID CORE FLUSH "B" LABEL DOOR WITH RATED METAL FRAME / 3-BOLTS, LOCKSET AND CLOSER. (SEE HANDICAPPED REQUIREMENTS)
- ⑥ 3'-0" x 6'-8" x 1 3/4" SOLID CORE FLUSH DOOR WITH WOOD FRAME / 3-BOLTS, PUSH & PULL HARDWARE, CLOSER (SEE HANDICAPPED REQUIREMENTS)
- ⑦ 3'-0" x 6'-8" x 1 3/4" SOLID CORE FLUSH "B" LABEL DOOR WITH RATED METAL FRAME / 3-BOLTS, PUSH & PULL HARDWARE, CLOSER (SEE HANDICAPPED REQUIREMENTS)

UNLESS NOTED, ALL INTERIOR DOORS SHALL BE 3'-0" x 6'-8" x 1 3/4" HOLLOW CORE, PREHANG UNIT, STAIN GRADE FLUSH DOORS.

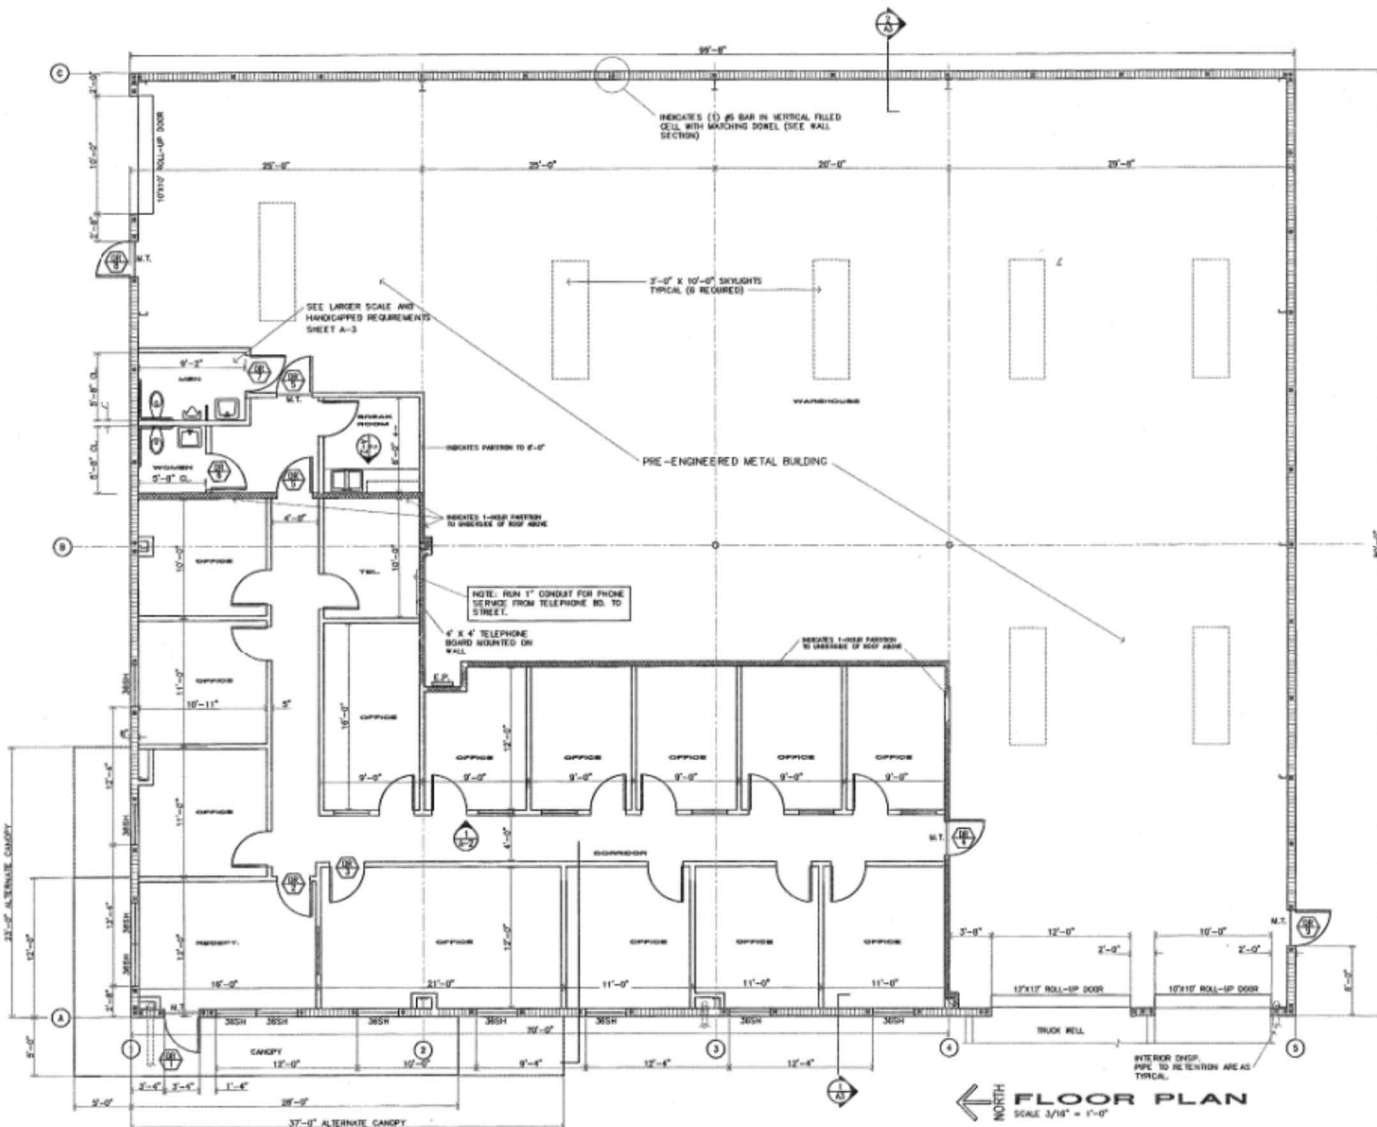

← NORTH
SCALE 3/16" = 1'-0"

DOOR NUMBER

- ⑧ 3'-0" x 7'-0" METAL DOOR AND FRAME (BY METAL BUILDING MANUFACTURER / 3-BOLTS, LOCKSET, DEADBOLT & CLOSER.
- ⑨ 3'-0" x 7'-0" METAL DOOR AND FRAME (BY METAL BUILDING MANUFACTURER / 3-BOLTS, LOCKSET, DEADBOLT & CLOSER.

TYPICAL ROOM FINISH FOR OFFICE AREAS:

CARPET WITH VINYL BASE, PAINTED DRYWALL WALLS, PAINTED CASINGS, STAINED WOOD DOORS, 2" x 4" ACoustical CEILING WITH EXPOSED GRID COLOR TO BE WHITE, CLASS "AC". ALL EXTERIOR WALLS SHALL BE INSULATED WITH R-11 INSULATION AND ALL CEILING ABOVE OFFICE AREAS SHALL BE INSULATED WITH R-19 BATT INSULATION. BREAK ROOM FLOOR TO BE VINYL, TELEPHONE ROOM FLOOR TO BE CONCRETE.

TYPICAL FINISH BATHHOUSE AREAS:

PAINTED CONCRETE WALLS, EXPOSED CONCRETE SLAB FLOORS. ALL METAL BUILDING WALL PANELS AND ROOF PANELS SHALL BE INSULATED IN ACCORDANCE WITH MANUFACTURER'S STANDARD DETAILS FOR VINYL BATTED INSULATION.

TYPICAL TOILET ROOM FINISH:

PAINTED DRYWALL WALLS, VINYL BASE, VINYL FLOORING, PAINTED DRYWALL CEILING.

DESIGN GROUP ASSOCIATES INC.
PLANNING - ARCHITECTURE - INTERIORS - MANAGEMENT
100 NORTH MAGNOLIA AVENUE
SUITE 200 - ST. LOUIS, MO 63102
TEL: 314/433-8888
FAX: 314/433-8889

ARCHITECTURAL FLOOR PLAN
Revised for 40 Keys Ct.

LAKE MARY BELTWAY PARK PARTNERSHIP
LOT 4 LAKE BELTWAY PARK, SANFORD, FLORIDA

PROJECT NO. 95100
DATE: 8/28/95
SCALE: 3/16" = 1'-0"
SHEET NUMBER: A-2