


RECEIVED

APR 8 2022


MONTGOMERY COUNTY
BUILDING REGULATIONS DIVISION

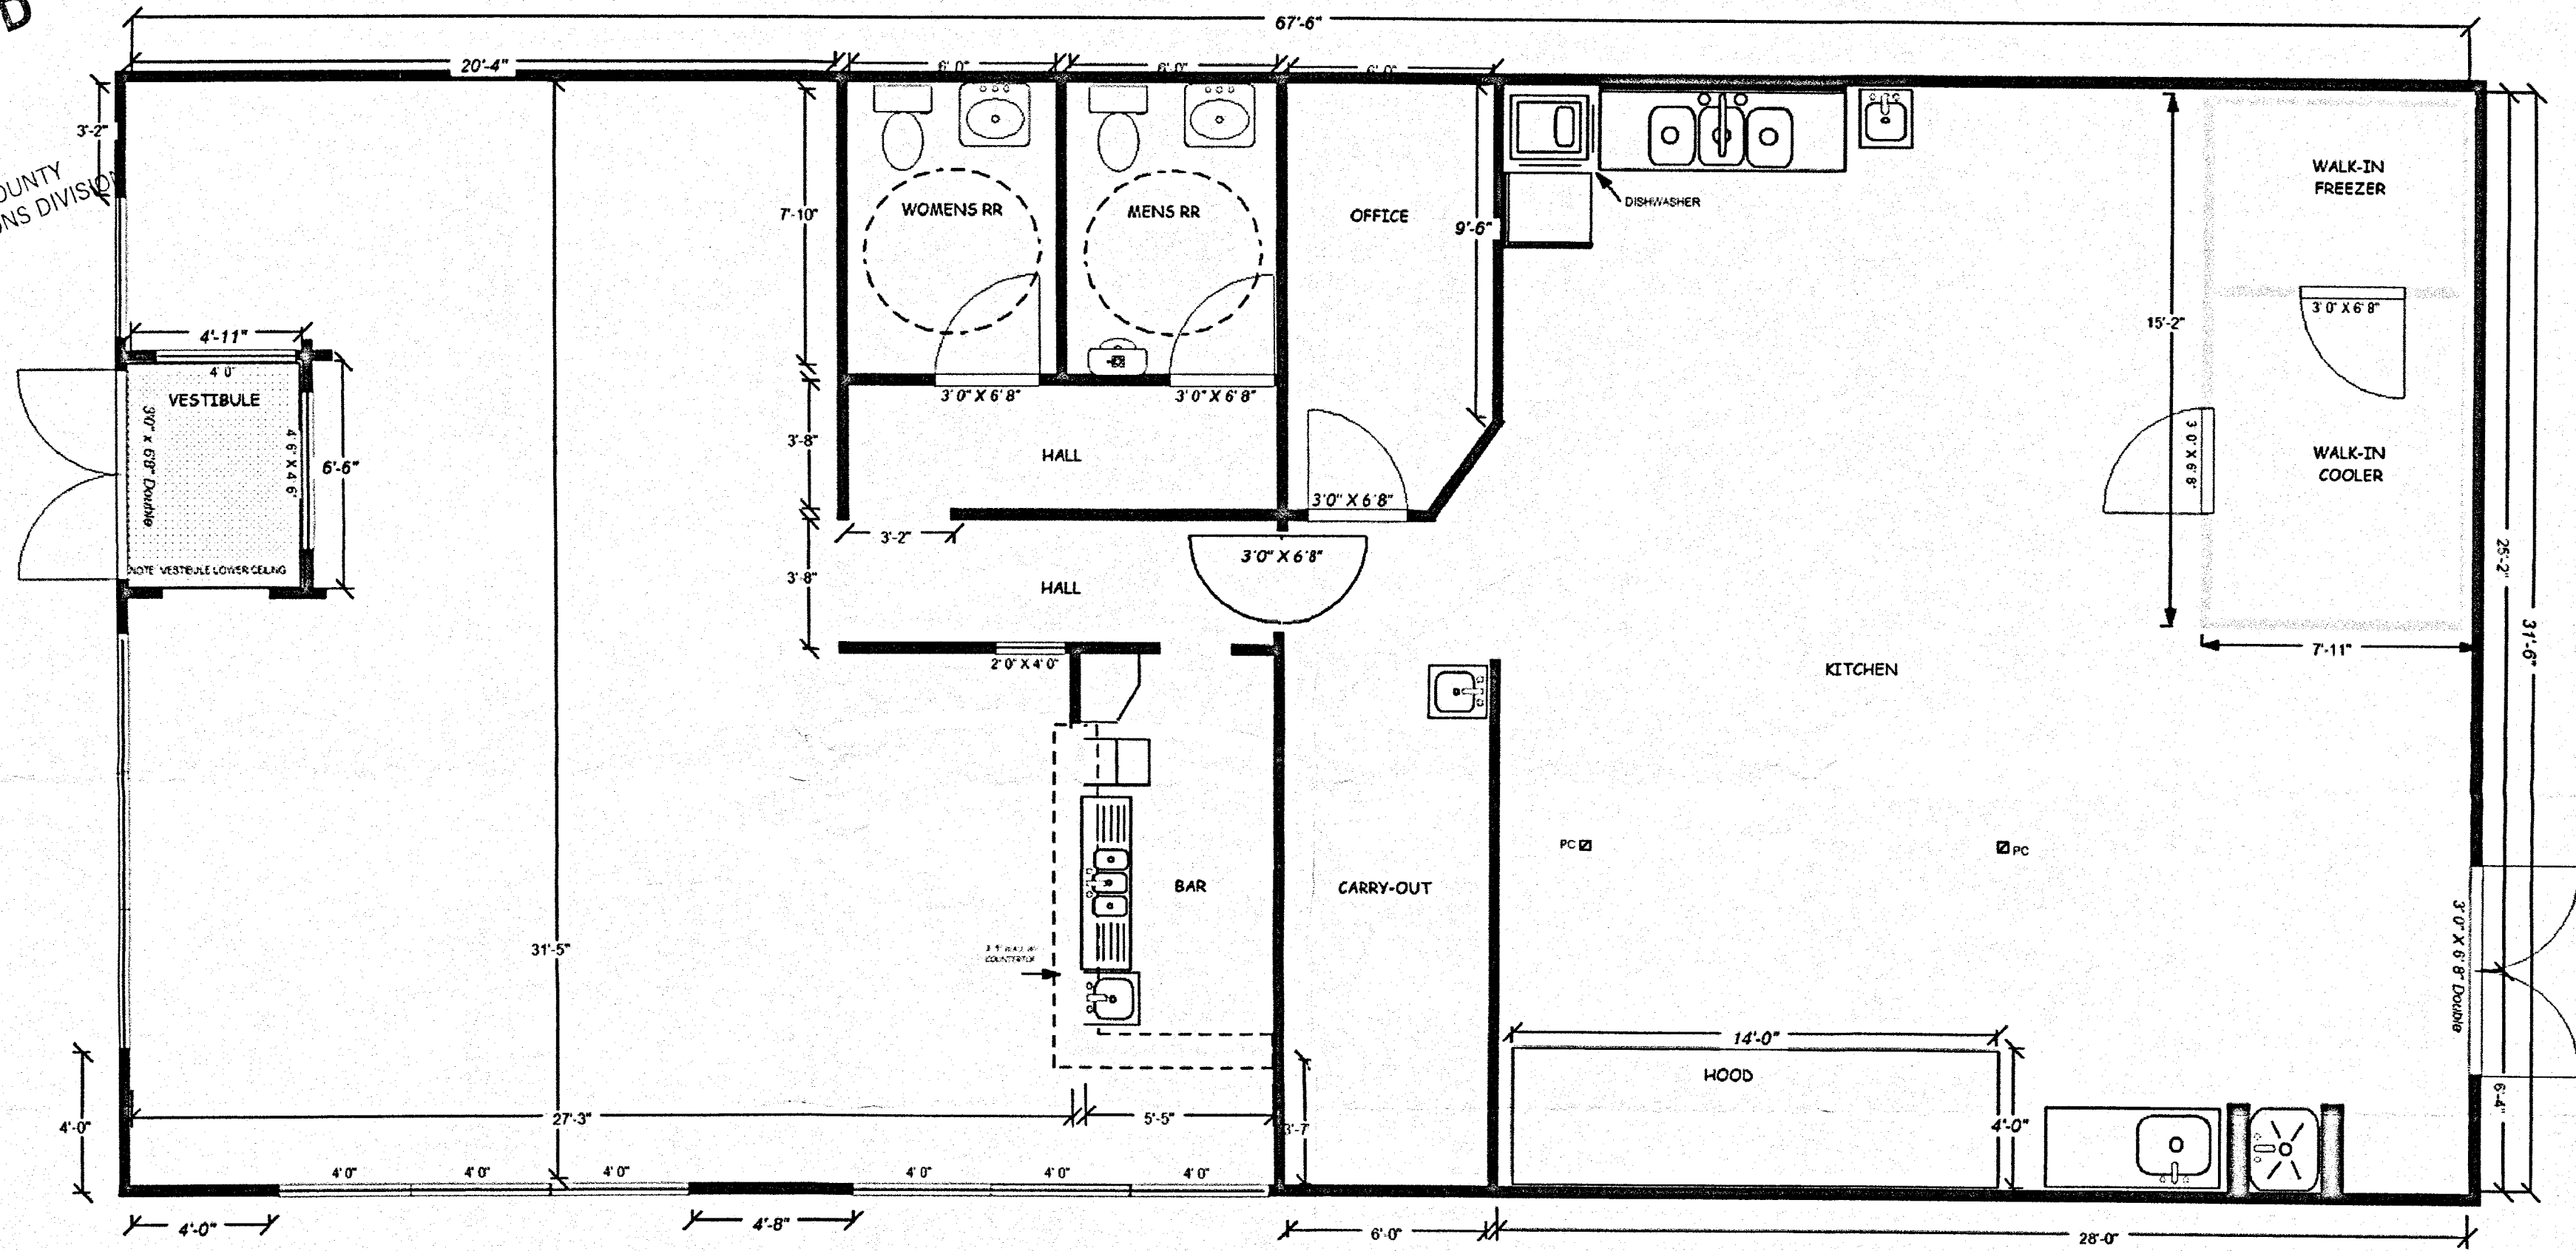

GENERAL NOTES:

ALL CONSTRUCTION PRE-EXISTING

NORTH

 

MONTGOMERY COUNTY, OHIO
DIVISION OF BUILDING
REGULATIONS

APR 28 2022

EXAMINED AND APPROVED IN ACCORDANCE
WITH APPLICATION. ELECTRICAL APPROVAL
AND PERMITS ARE NOT INCLUDED.

BLD2200523

| | | |
|------------------------------------|-------------|-------------------|
| LA EMBAJADA ARGENTINIAN RESTAURANT | | A-1 |
| DIMENSIONED FLOOR PLAN | | |
| DATE | SCALE | DRAWN BY: |
| 1/27/2022 | 1/4" = 1'0" | JORGE E. FABREGAT |