
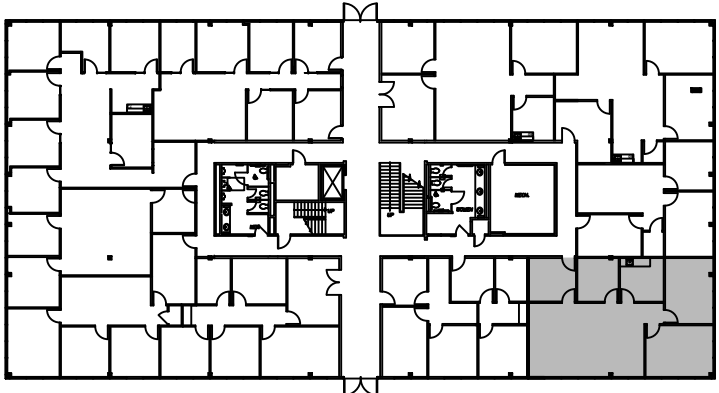


LEGEND			
EXISTING WALLS	NEW WALLS	LOW DEMO	DEMOLITION
NEW RELOCATED DOOR	NEW DOOR	N/A	

ISSUE DATES	
11-07-2024	ISSUE FOR REVIEW

THE PRESERVE  
 2060 NORTH LOOP WEST HOUSTON, TX 77018  
 SUITE 60110

PROJECT:	925-THE PRESERVE
PLOTTED SCALE:	SHEET SIZE:
1/8"=1'-0"	8.5 X 11
CHECKED BY:	DRAWN BY:
WM	WM
FILE NAME:	
925-THE PRESERVE	
SHEET TITLE	
EXISTING FLOOR PLAN	
SHEET NUMBER	
EX-1	

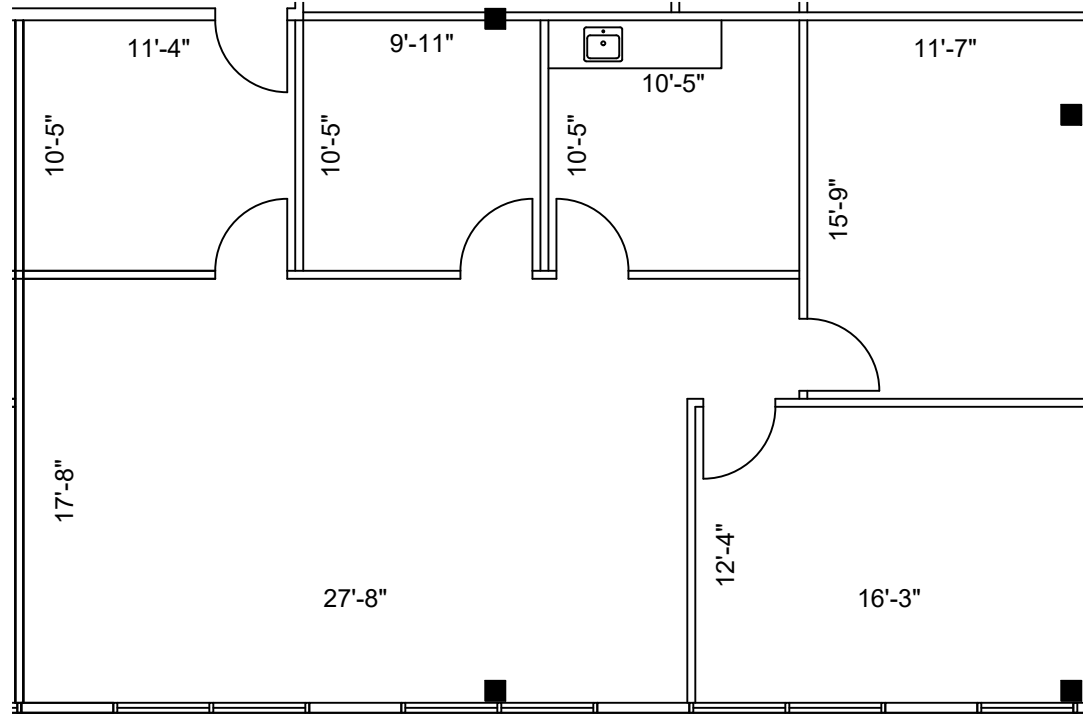

# SUITE 110

## 1,447 NRA

**1 FLOOR PLAN**  
 SCALE: 1/8"=1'-0"

FLOOR PLANS MAY NOT BE TO SCALE AND MAY NOT REFLECT EXISTING CONDITIONS AND SHALL NOT BE RELIED UPON AS SUCH THESE DRAWINGS ARE DESIGN INTENT AND ARE AN EXHIBIT TO THE LEASE