

DRAWINGS are and shall remain the property of the ARCHITECT, whether the project for which they are intended is executed or not. They are not to be used by anyone on other projects, or extensions to this project not covered in the CONTRACT, without written agreement with, and appropriate compensation to THE FRIZLEN GROUP


TFG #:

2171

IFC Date: JUNE 21, 2019
Designed by: PT
Drawn by: PT
Checked by: KF
Approved by: PT

Revisions # Description

Sheet No.

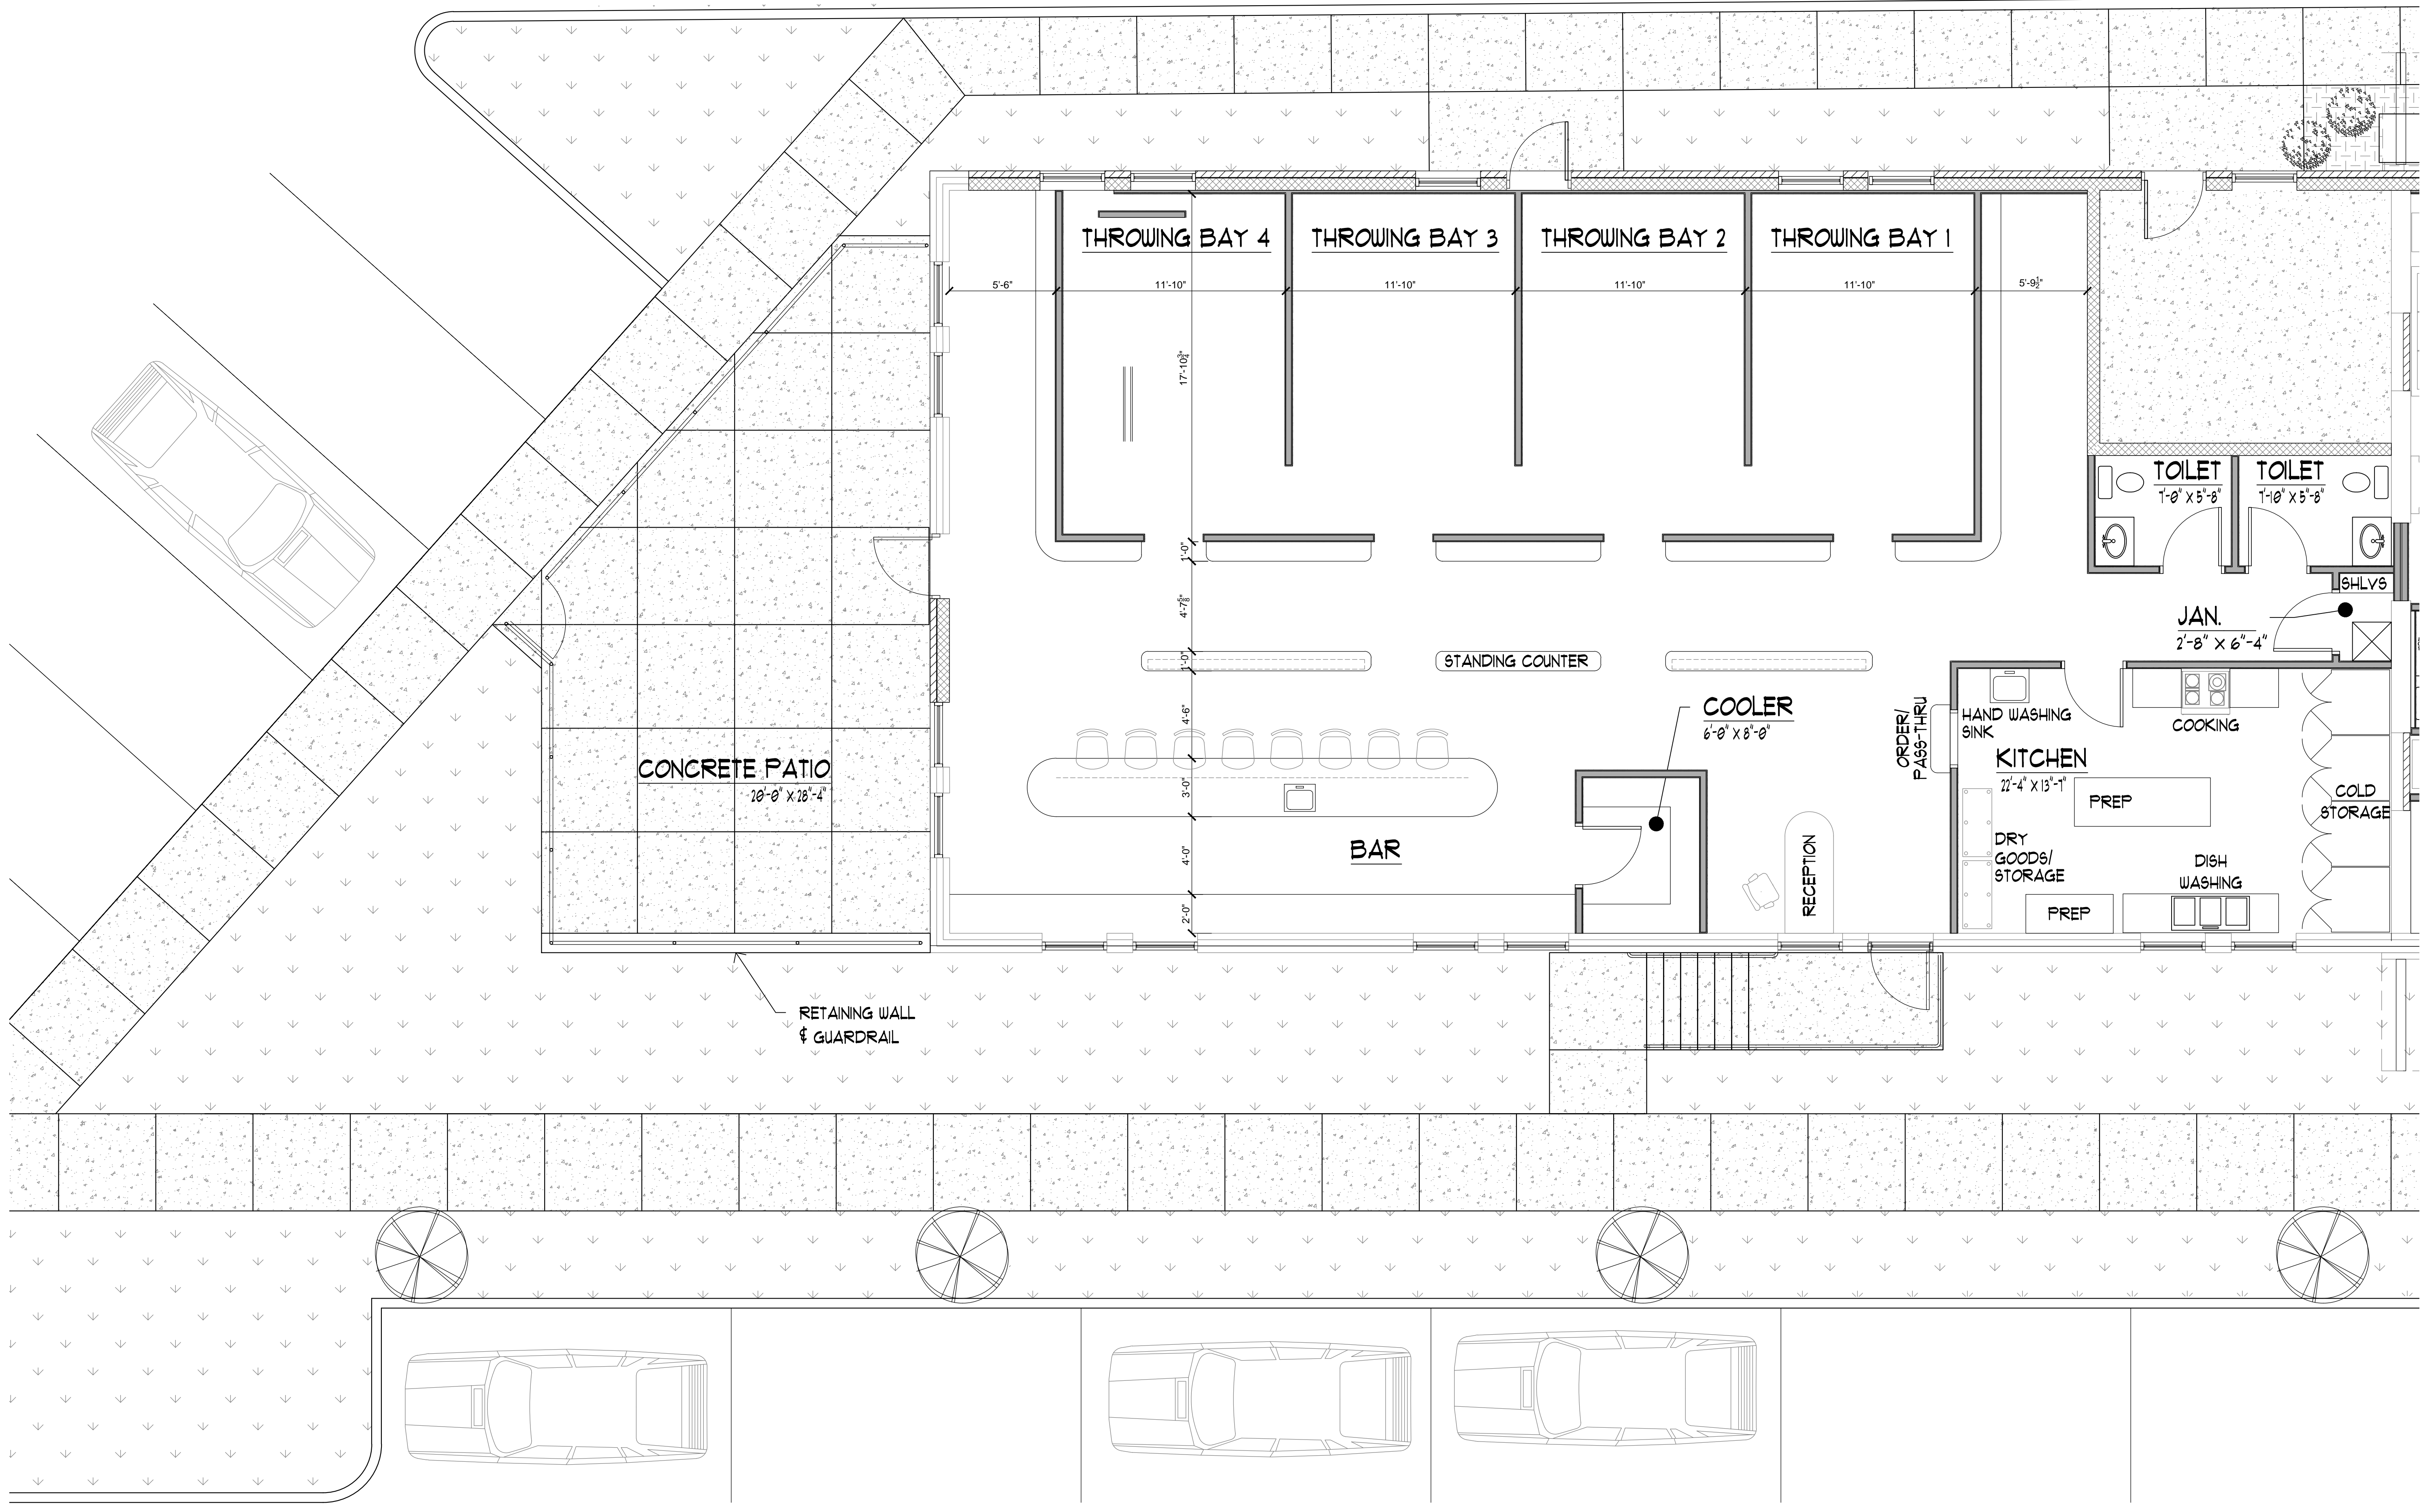

1 FIRST FLOOR PLAN (COMMERCIAL)
1/4" = 1'-0"

TOTAL 3044 GSF