


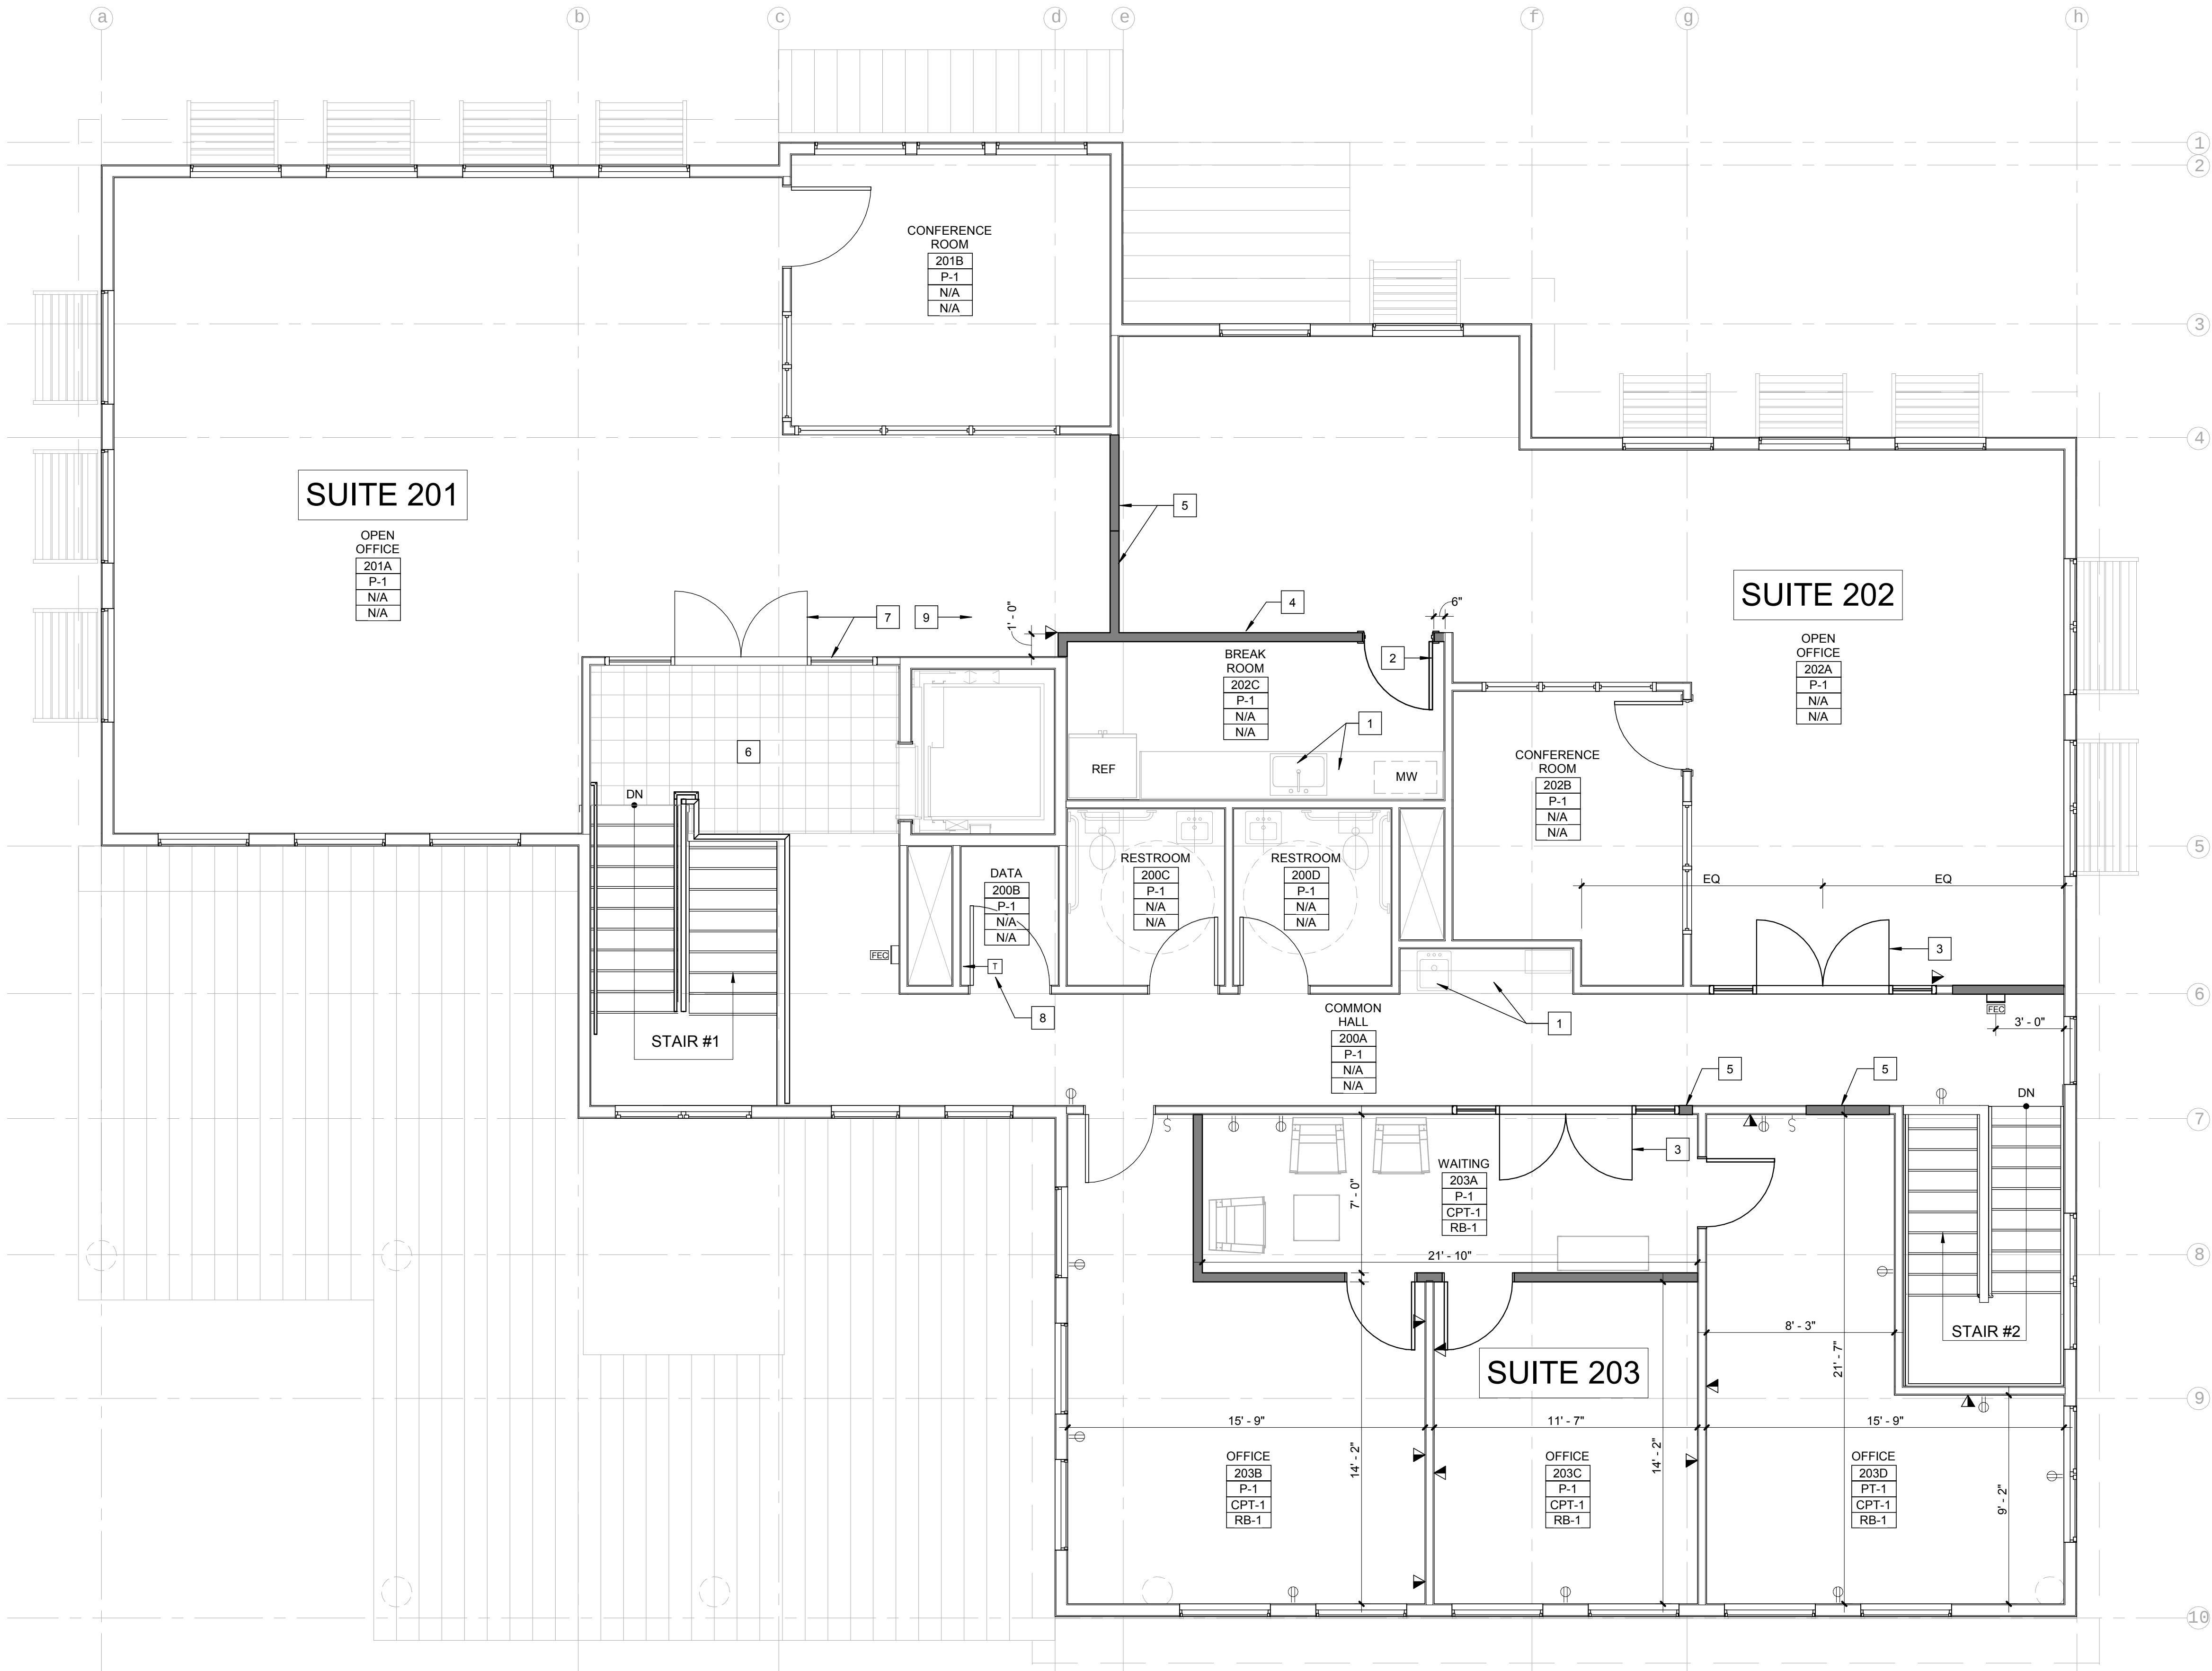

Space Reserved for COB Stamp

FLOOR PLAN NOTES

1. ALL EXISTING ACOUSTICAL CEILING TILE (ACT) TO REMAIN U.N.O. SEE REFLECTED CEILING PLAN.
2. ALL EXISTING GYP BOARD CEILINGS TO REMAIN U.N.O. SEE REFLECTED CEILING PLAN.
3. ALL EXISTING FLOORING AND RUBBER BASE TO BE REMOVED U.N.O. FLOOR SURFACE TO BE PREPARED TO RECEIVE NEW FLOORING. NO NEW FLOORING OR RUBBER BASE TO BE PROVIDED UNDER THIS CONTRACT. SEE DEMOLITION PLAN.
4. ALL WALL, DOOR AND WINDOW LOCATIONS BASED ON FLOOR PLAN INFORMATION RECEIVED FROM ORIGINAL DESIGN DRAWINGS. FIELD VERIFY ANY DIMENSIONS WHICH AFFECT THE INTENT OF THE WORK AND NOTIFY ARCHITECT WITH ANY DISCREPANCIES PRIOR TO COMPLETING NEW WORK.

FLOOR PLAN KEYNOTES



1. EXISTING COUNTERTOP, CASEWORK, FIXTURES AND EQUIPMENT TO REMAIN.
2. NEW WOOD DOOR WITH VISION LITE ON HM FRAME. MATCH EXISTING DOOR REMOVED WHICH HAS OPPOSITE SWING.
3. NEW ALUMINUM AND FULL GLASS STOREFRONT DOORS WITH SIDELITE EACH SIDE. MATCH MANUFACTURER AND FINISH OF EXISTING SUITE 201 STOREFRONT ENTRY ASSEMBLY. SEE DOOR TYPE ON SHEET A700 FOR MORE INFORMATION.
4. NEW GYP BOARD PARTITION WALL TO MATCH EXISTING WOOD-FRAMED CONSTRUCTION.
5. PATCH AND/OR EXTEND GYP BOARD WALL AT DOORS TO BE REMOVED. MATCH EXISTING WOOD-FRAMED CONSTRUCTION. SEE DEMO PLAN.
6. EXISTING FLOOR TILE TO REMAIN.
7. EXISTING ENTRY STOREFRONT ASSEMBLY TO REMAIN.
8. LEVEL 2 HEATING AND COOLING CONTROL PANEL (TO REMAIN).
9. REMOVE EXISTING FREESTANDING RECEPTION DESK AT THIS AREA.

FLOOR PLAN LEGEND

- | | |
|--|---|
| | AREA NOT IN SCOPE |
| | EXISTING WALL TO REMAIN |
| | NEW GYP BOARD WALL TO MATCH EXISTING CONSTRUCTION |
| | FIRE EXTINGUISHER CABINET |
| | LIGHTING SWITCH |
| | ELECTRICAL OUTLET |
| | TELEPHONE/DATA OUTLET |
| | THERMOSTAT/TEMPERATURE CONTROL |

FINISH PLAN LEGEND

- | | |
|--|---|
| | ROOM NAME |
| | ROOM NUMBER |
| | WALL FINISH |
| | BASE TYPE |
| | FLOOR FINISH |
| | WL-1 WOOD LAMINATE - MATERIAL SELECTION AND COLOR TBD |
| | CPT-1 CARPET - MATERIAL SELECTION AND COLOR TBD |
| | P-1 PAINT - MATERIAL SELECTION AND COLOR TBD |
| | RB-1 RUBBER BASE - MATERIAL SELECTION AND COLOR TBD |

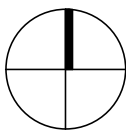 

1506 NE 1st St., Unit 1
Bend, Oregon 97701
phone 541.617.9190

www.cscdlc.com

PRELIMINARY -
NOT FOR
CONSTRUCTION

WOODSIDE BLUFF - LEVEL TWO
TENANT IMPROVEMENTS
255 SW BLUFF DRIVE, SUITE 100
BEND, OREGON 97702

PROJ. NO. SJ-1761

DATE: 4/20/2018

REVISIONS:

ISSUED FOR:
PERMIT

SHEET TITLE:
PROPOSED FLOOR
PLAN - LEVEL 2

SCALE: As indicated
SHEET NUMBER

A202

1 PROPOSED FLOOR PLAN - LEVEL 2

1/4" = 1'-0"