

WALTON & WALTON  
 4407 DECKMAN BL. SUITE 104  
 FORT WORTH, TEXAS 76102  
 817.730.1236  
 817.737.4130 FAX

**SPA PAWS**  
 PET HOTEL & SHOPS  
 FORT WORTH, TEXAS

FOR  
 REFERENCE  
 ONLY  
 FIELD VERIFY  
 SHEET


DECEMBER 2006



**3 NEW EAST ELEVATION (PKG LOT)**  
 SCALE: 1/4" = 1'-0"



**2 NEW NORTH ELEVATION (WEISENBERGER)**  
 SCALE: 1/4" = 1'-0"

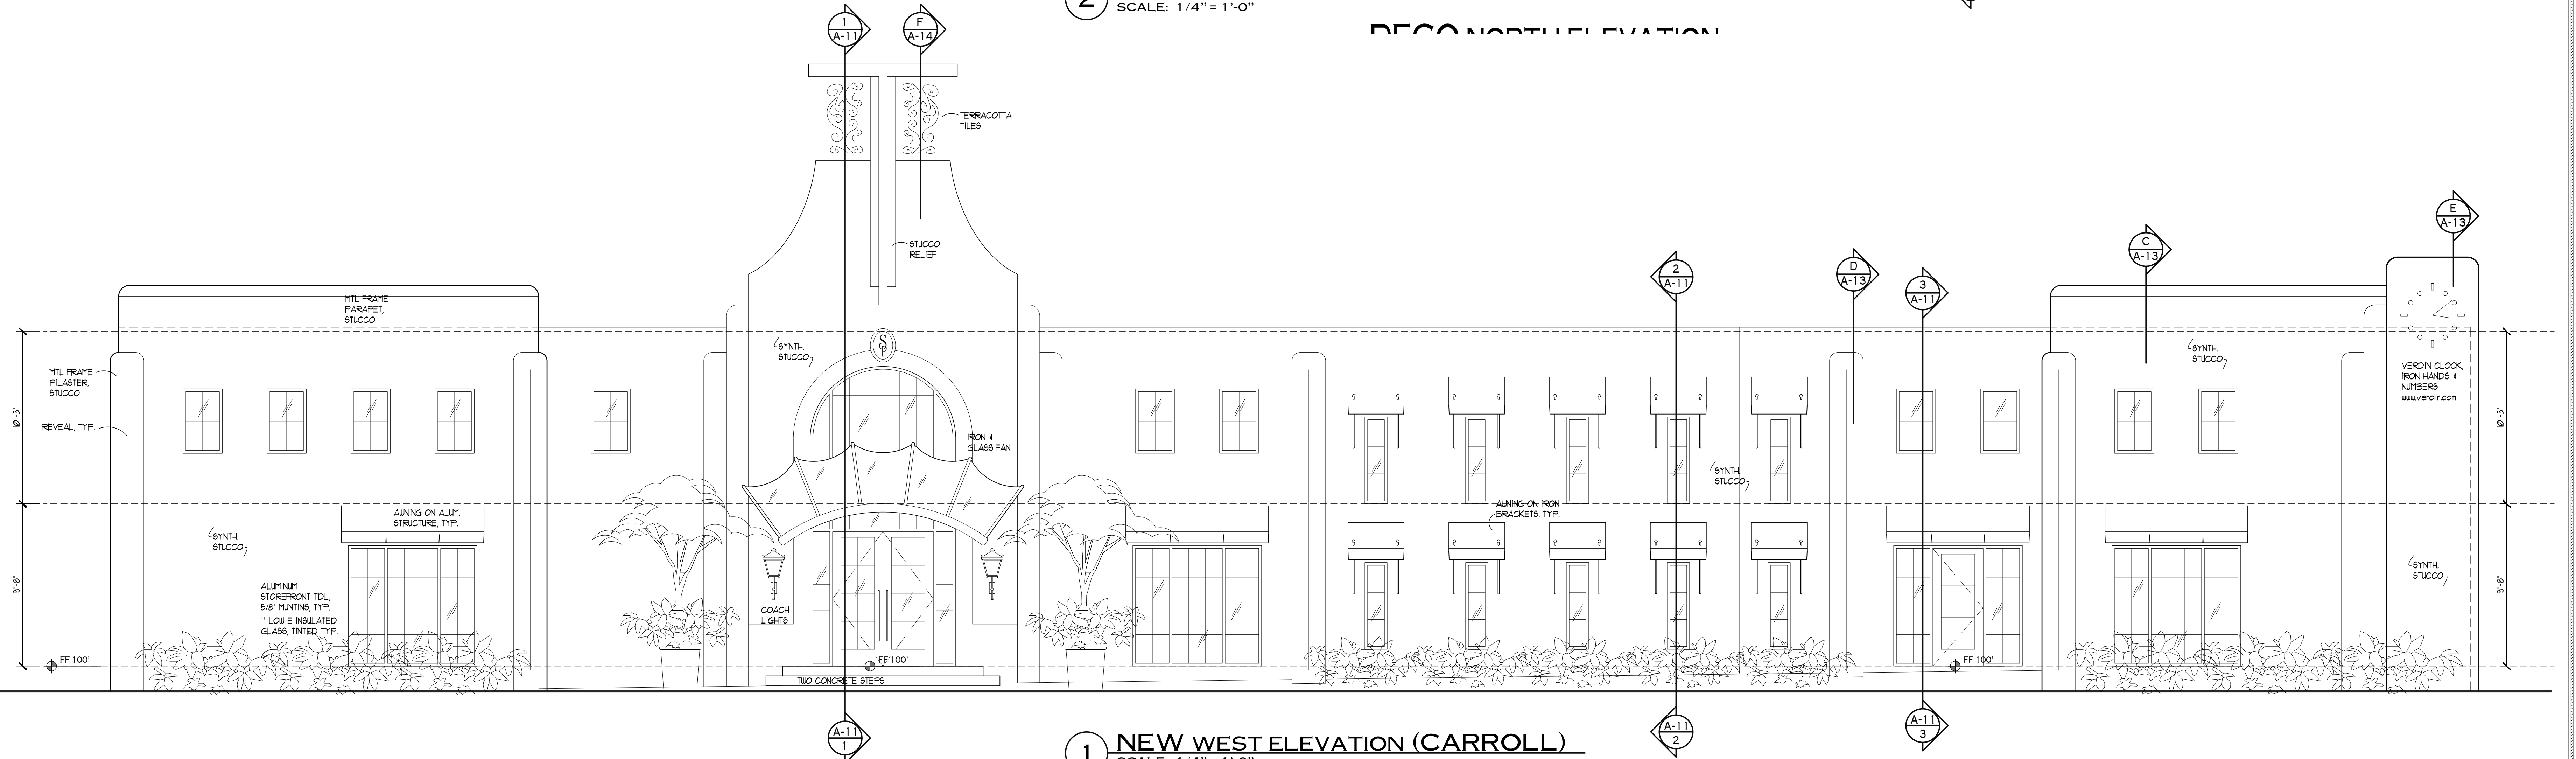

**1 NEW WEST ELEVATION (CARROLL)**  
 SCALE: 1/4" = 1'-0"