



LEGEND			
EXISTING	NEW	LOW	DEMO
WALLS			
NEW/RELOCATED DOOR			

ISSUE DATES



ISSUE	DATE	DESCRIPTION
1	03-24-2022	ISSUE REVIEW

**ASHFORD ON THE BAYOU**  
 1001 S DAIRY ASHFORD RD  
 HOUSTON, TX 77077  
 SUITE 120

PROJECT:	ASHFORD ON THE BAYOU
PHYSICAL SCALE:	1/8" = 1'-0"
CHECKED BY:	WM
FILE NAME:	ASHFORD ON THE BAYOU
SHEET SIZE:	8.5 X 11
DRAWN BY:	WM

SHEET TITLE  
**EXISTING PLAN**

SHEET NUMBER  
**EX-1**

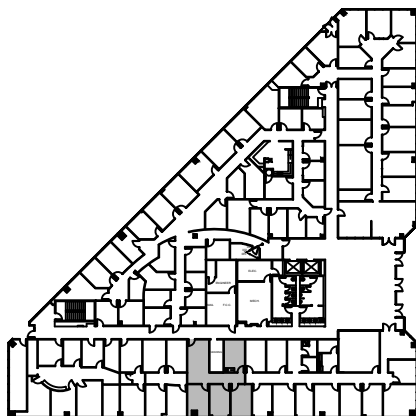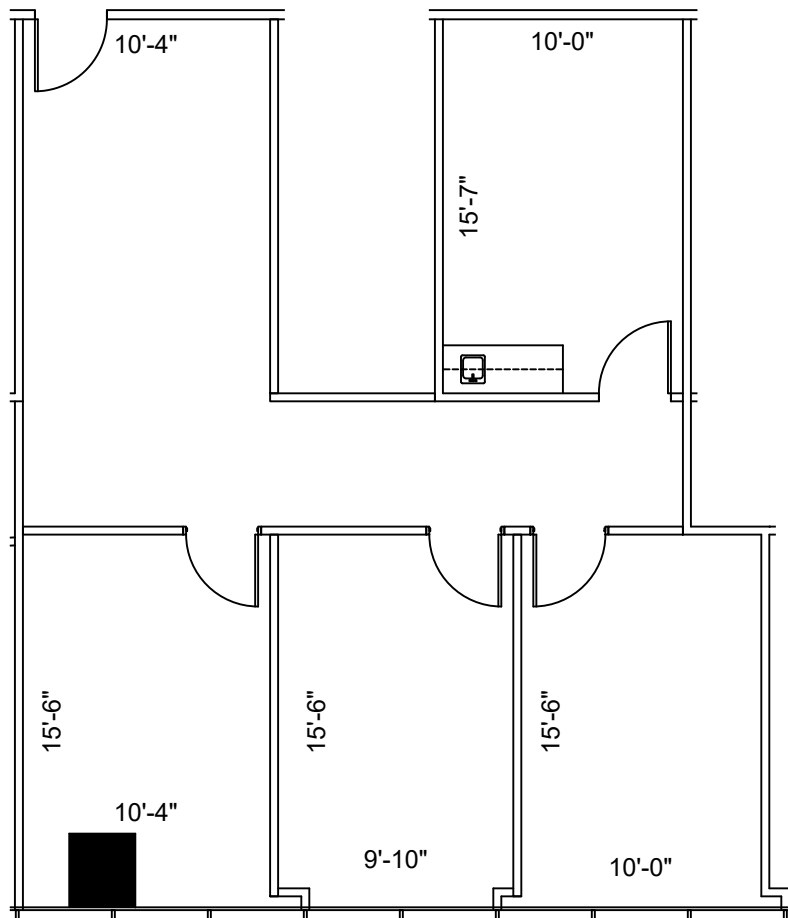

**2nd FLOOR**  
 KEY PLAN

**1 FLOOR PLAN**  
 SCALE: 1/8"=1'-0"

FLOOR PLANS MAY NOT BE TO SCALE AND MAY NOT REFLECT EXISTING CONDITIONS AND SHALL NOT BE RELIED UPON AS SUCH THESE DRAWINGS ARE DESIGN INTENT AND ARE AN EXHIBIT TO THE LEASE