
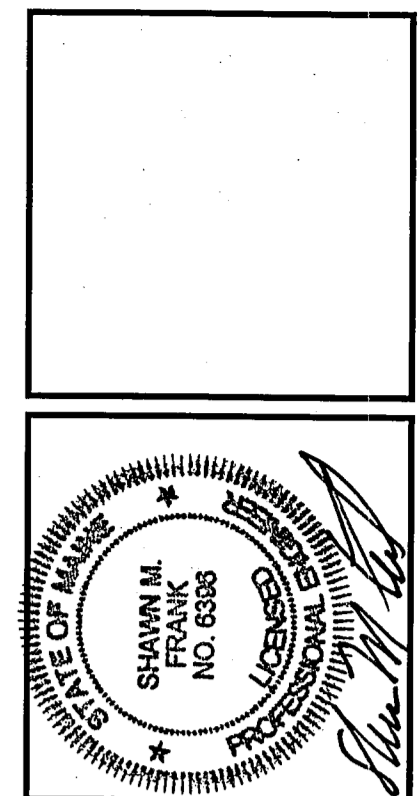


LOCATION MAP N.T.S.

- NOTES:**
1. ALL WATER LINES SHALL BE INSTALLED IN ACCORDANCE WITH THE SANFORD WATER DISTRICT REQUIREMENTS.
 2. INSTALL NEW 8" AND 2" WATER CONNECTIONS TO KOSTIS LANE PRIOR TO DISCONNECTION OF EXISTING WATER SERVICE.
 3. EXCAVATE TEST PIT IN COORDINATION WITH SANFORD WATER DISTRICT TO DETERMINE LIMITS OF ABANDONMENT OF 10" WATER LINE PER SANFORD WATER DISTRICT REQUIREMENTS.
 4. THE PROJECT IS LOCATED WITHIN THE 200-DAY WATER SUPPLY ZONE ADJACENT TO BRANCH BROOK SO ALL REASONABLE PRECAUTIONS SHALL BE TAKEN TO NOT DISCHARGE ANY LIQUID OR SOLID MATERIAL EITHER DIRECTLY OR INDIRECTLY INTO THE BROOK. ANY RINSING OF CONCRETE HANDLING VEHICLES OR EQUIPMENT SHOULD OCCUR ON DRY LEVEL GROUND IN A MANNER AND LOCATION SO AS NOT TO DRAIN INTO THE BROOK DURING ANY SUBSEQUENT RAIN EVENT. SPECIAL PRECAUTIONS SHOULD ALSO BE TAKEN DURING GRADING, FERTILIZING AND PLANTING OF GROUND COVER.

LEGEND

EXISTING	DESCRIPTION	PROPOSED
---	BOUNDARY LINE/ROW	---
---	SETBACK LINE/ROW	---
---	EASEMENT	---
□	MONUMENT	□
C1/L1	CURVE/LINE NO.	C1/L1
■	BENCHMARK	■
▭	BUILDING	▭
+	SIGN	+
---	EDGE PAVEMENT	---
---	EDGE CONCRETE	---
---	PAVEMENT PAINT	---
---	GRAVEL ROAD	---
---	CURBLINE	---
---	EDGE WATER	---
---	TREELINE	---
---	CONTOURS	---
o	SPOT GRADE	o
o	CHAIN LINK FENCE	o
o	RETAINING WALL	o
o	DECIDUOUS TREE	o
o	CONIFEROUS TREE	o
o	MULCH LINE	o
o	BOLLARD	o
o	WATER	o
o	WATER GATE VALVE	o
o	HYDRANT	o
o	SEWER	o
o	FORCE MAIN	o
o	SEWER MH	o
o	STORM DRAIN	o
o	UNDERDRAIN	o
o	CATCH BASIN	o
o	DRAINAGE MH	o
o	CULVERT	o
o	OVERHEAD UTILITY	o
o	UNDERGROUND UTILITY	o
o	LIGHT POLE/WALL	o
o	UTILITY POLE	o
o	GUY	o
o	EC. BLANKET	o
o	FILTER BARRIER	o
o	RIFRAP	o
o	CHECK DAM	o
o	INLET PROTECTION	o

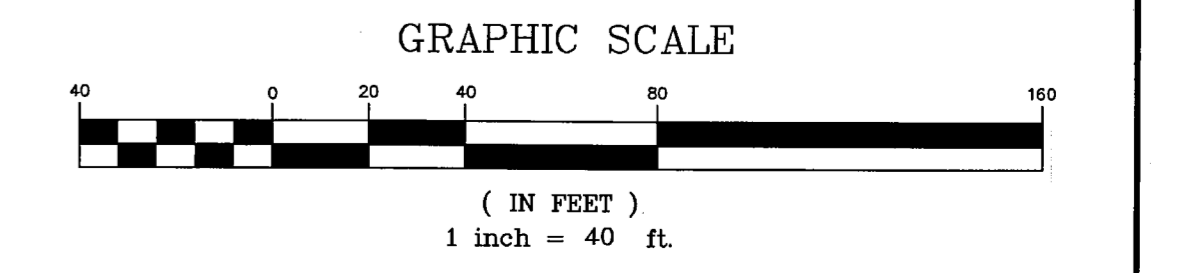

REV:	DATE:	STATUS:
B	6/14/12	REVISE PER CONDITIONS OF APPROVAL
A	5/10/12	DATE OF APPLICATION TO TOWN
BY:	DATE:	STATUS:
B	6/14/12	REVISE PER CONDITIONS OF APPROVAL
A	5/10/12	DATE OF APPLICATION TO TOWN

SEBAGO TECHNICALS
 WWW.SEABAGOTECHNICALS.COM
 75 John Roberts Rd. - Suite 1A
 South Portland, ME 04106
 Tel. 207-282-2100

PROJECT NO. 12016
 DESIGN: CHDK
 DRAWN: JAR

SITE, GRADING & UTILITY PLAN
 OF:
NEW ENGLAND TRUCK TIRE CENTER
 SKYTECH LANE
 SANFORD, MAINE 04073
 FOR:
ADS PROPERTIES, INC
 RAINBOW LANE
 SANFORD, MAINE 04073

DATE	SCALE
5-03-12	1" = 40'

SHEET 2 OF 3