




FLEX COMMERCIAL BUILDING
AT CENTRAL AVENUE TOWNHOMES

2215 CENTRAL AVENUE
SUMMERVILLE, SC 29483

SCHEMATICS: MARCH 26, 2026

FLOOR PLAN

A101

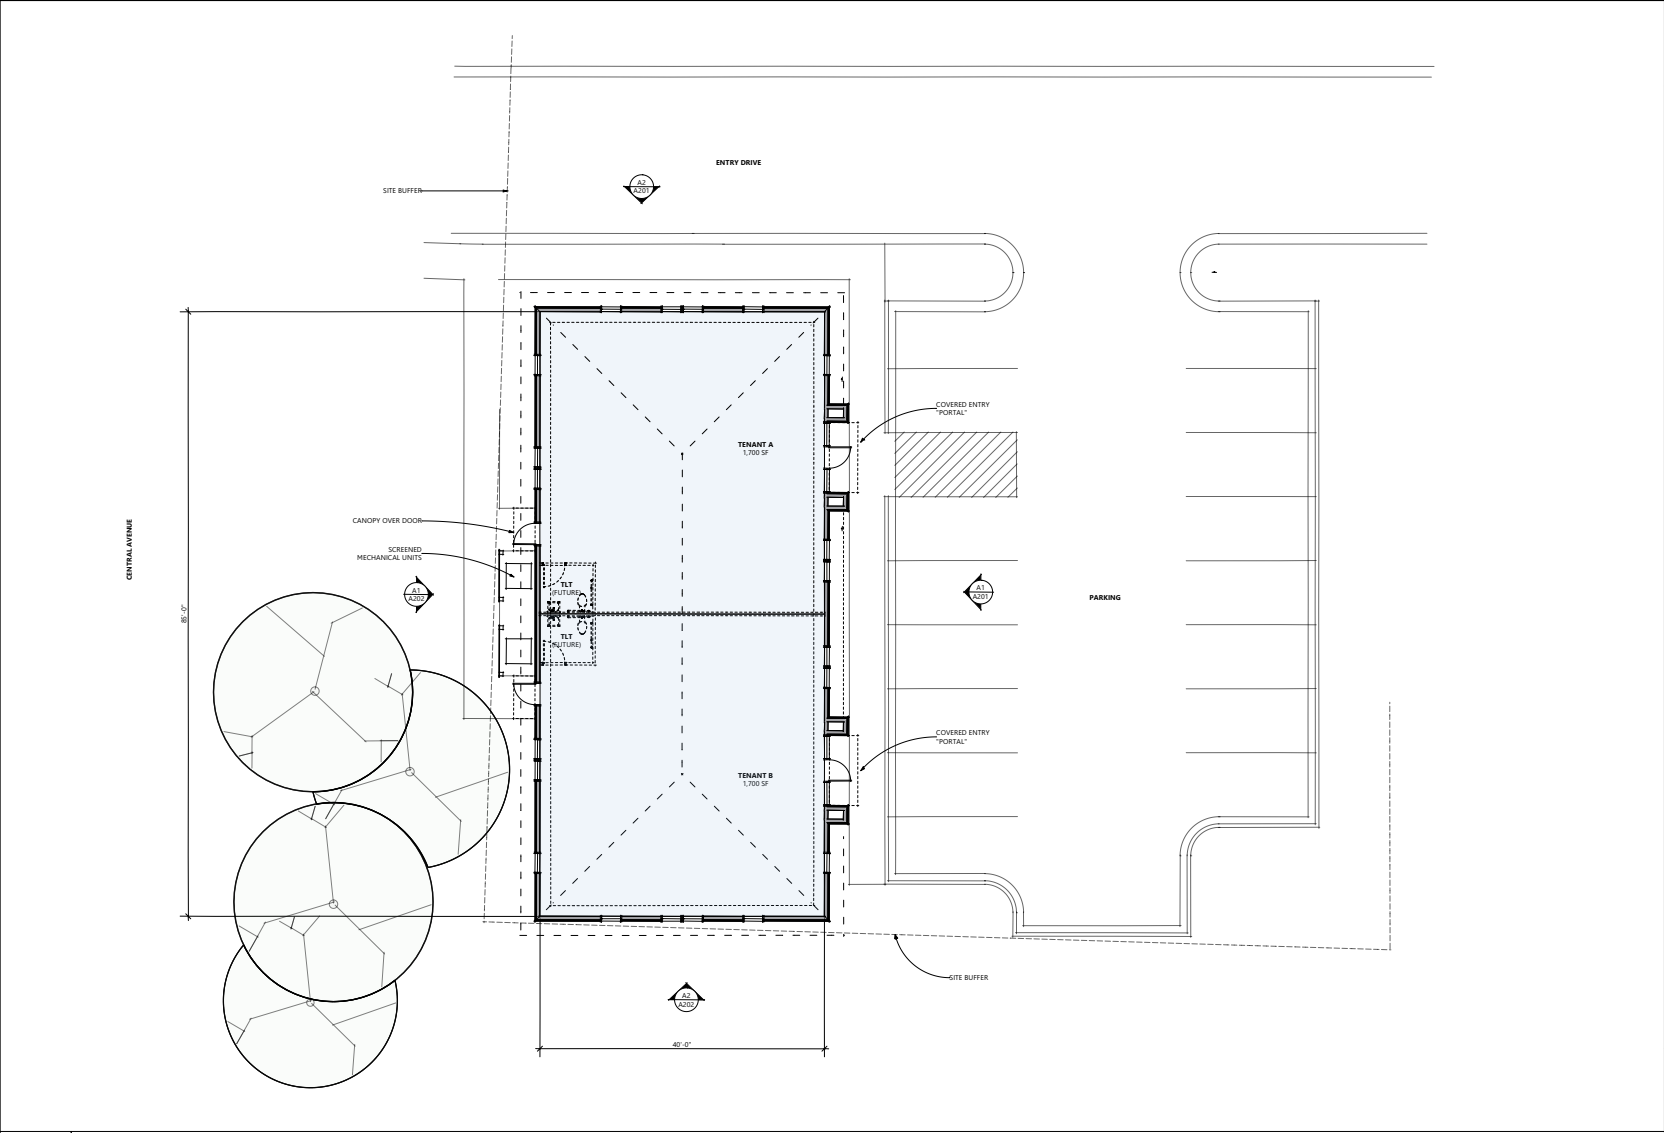

A1 SCHEMATIC FLOOR PLAN
SCALE: 1/8"=1'-0"
All drawings and design are the property of Loyal Architects and shall be used for the project for which they are prepared. All rights reserved. The reproduction in any form of this drawing or the design herein without the written consent of the architect is prohibited.