

GENERAL NOTES


1. ALL DOORS OPENING TO CORRIDORS MUST BE SELF CLOSING.

KEYNOTES

- ① ATTACH TWO SHEETS OF 5/8" DRYWALL TO EACH SIDE OF WIRE GLASS PARTITIONS.



RICARDO D. ANSELMO & ASSOCIATES
ARCHITECTS - INTERIOR DESIGNERS
3300 East Lake Lansing Road East Lansing, Michigan 48822
(517) 332-7777
Fax Number: (517) 332-7771

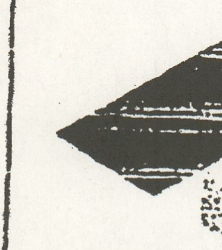


Revisions:

Job No.:
Date: Feb. 04, 2003
Drawn By:

RENOVATION FOR
EXISTING BARNES AVE. SCHOOL
HAJJ MALIK EL-SHABAZZ ACADEMY
1028 W. Barnes Avenue
LANSING, MI, 48910

Sheet
A3

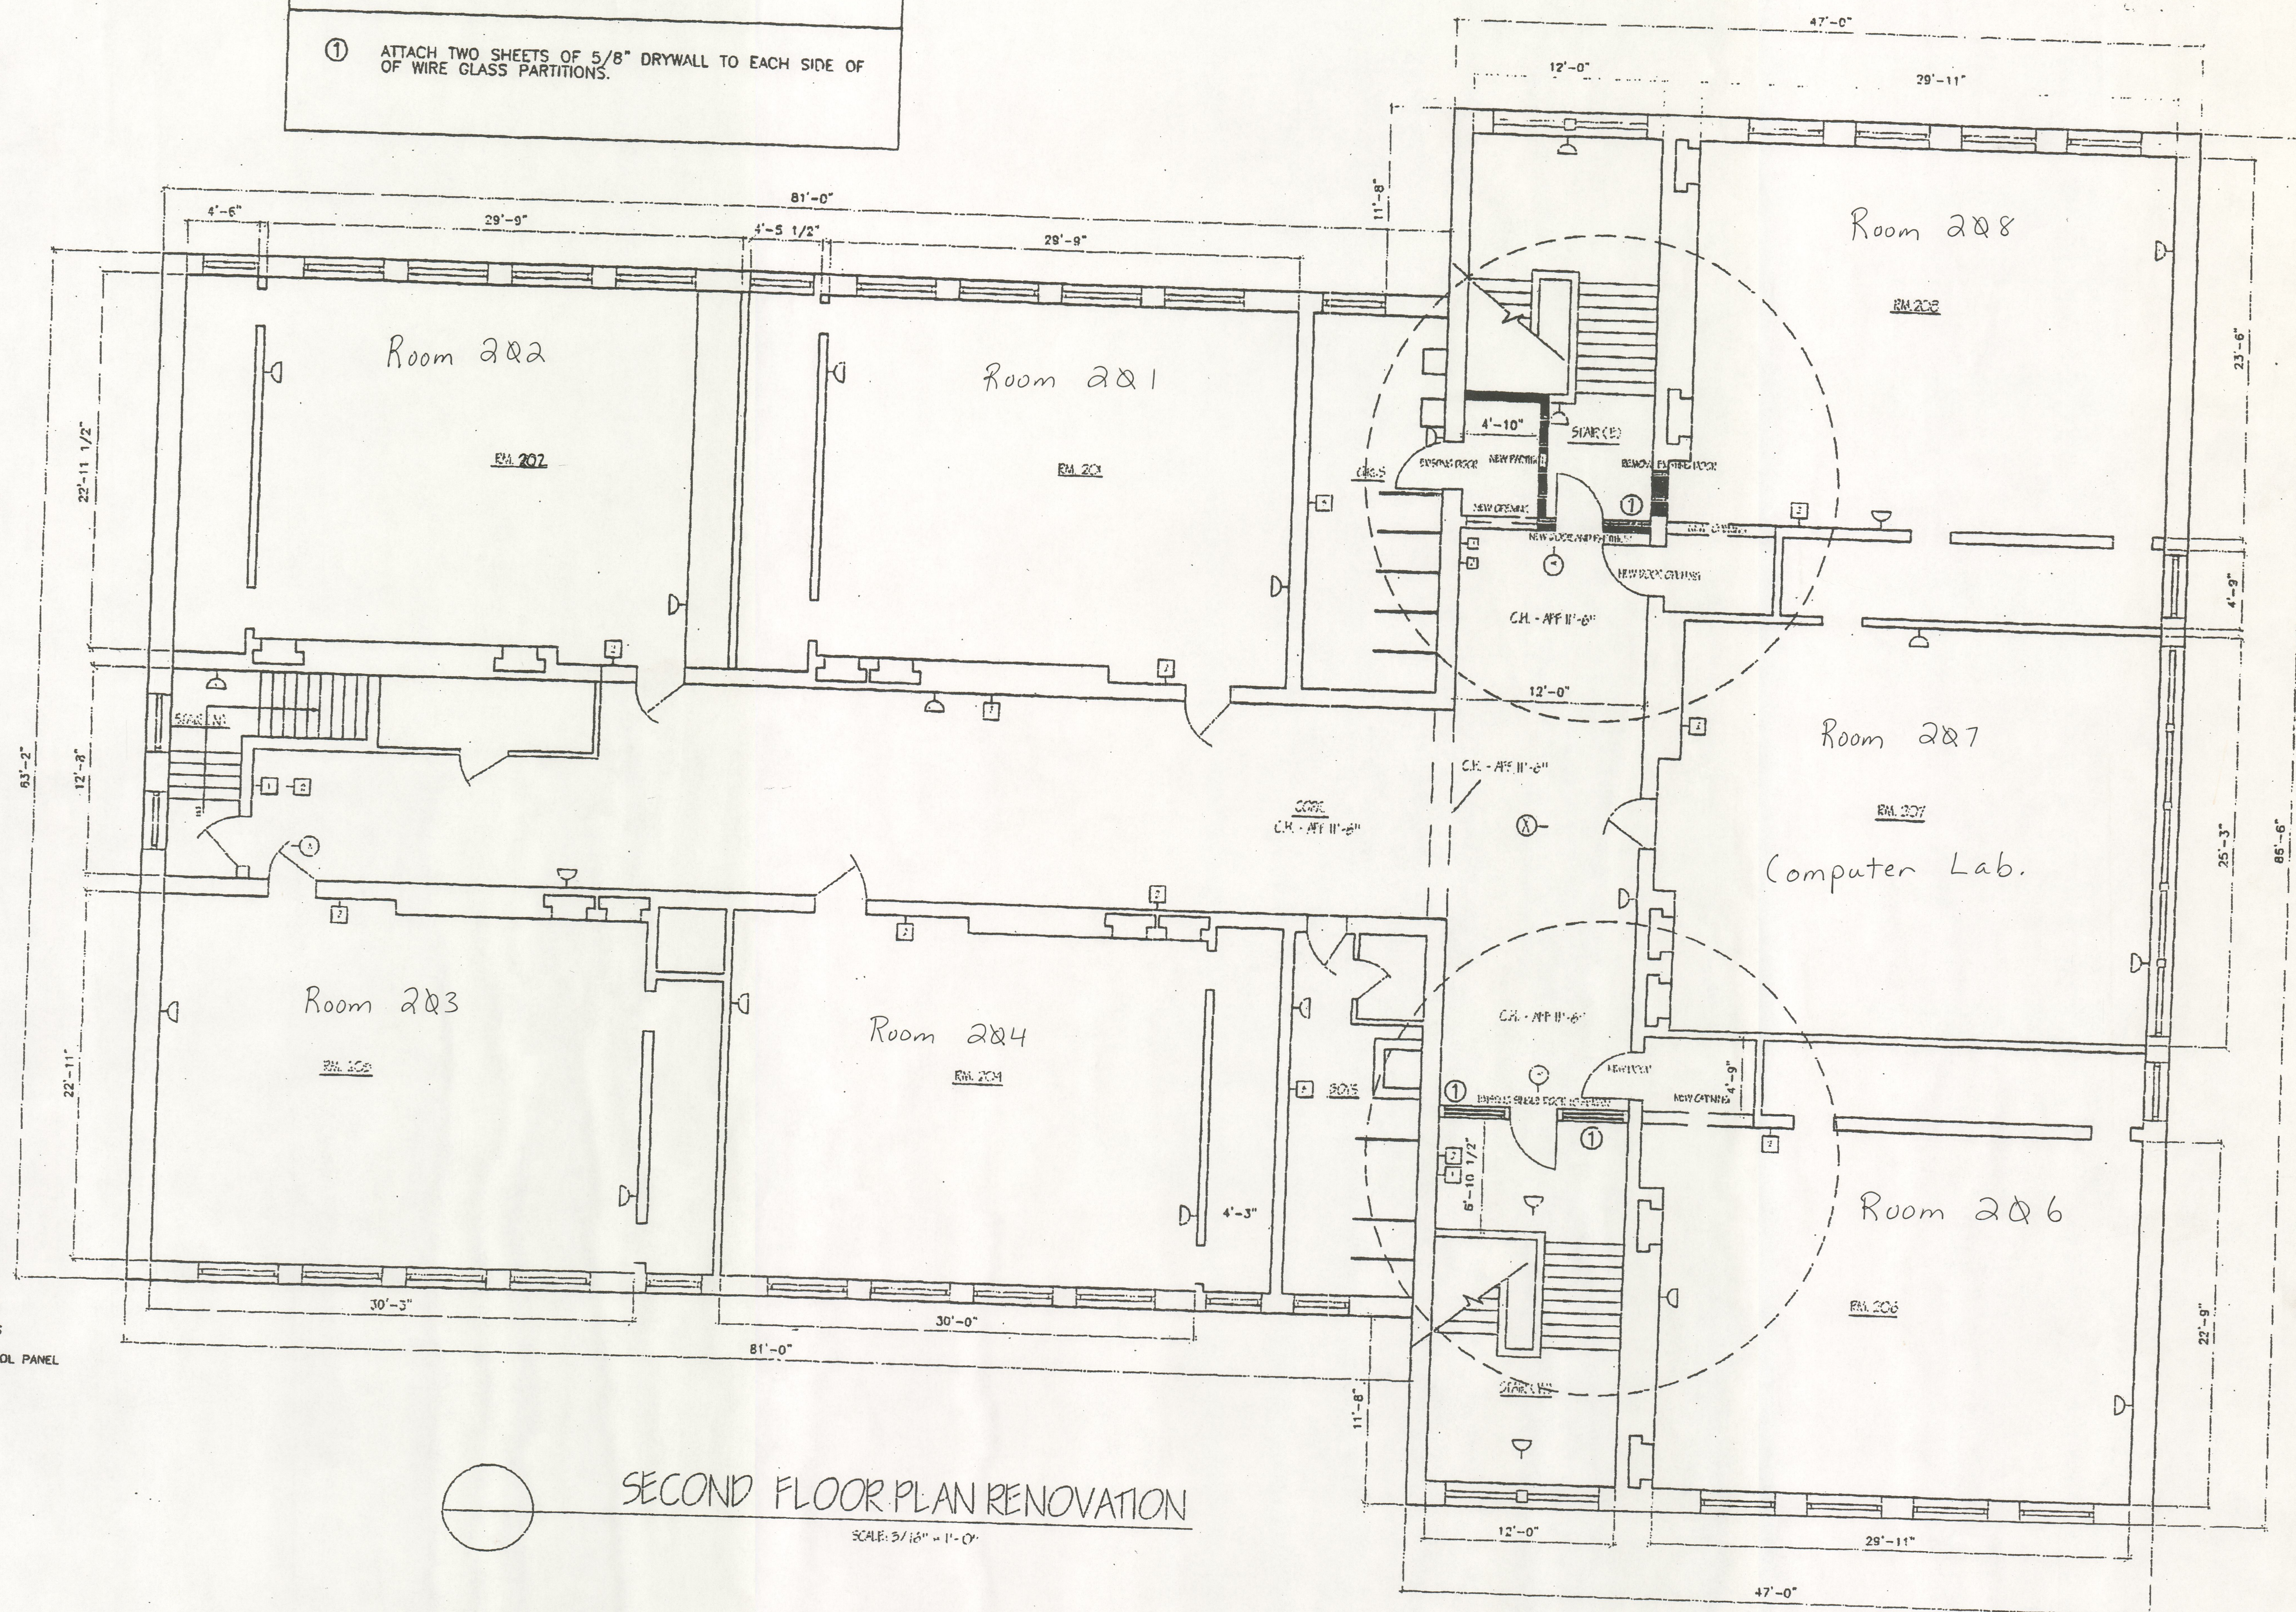

- SYMBOLS:
- (X) - LIGHTED EXIT SIGN
 - (E) - EMERGENCY LIGHTS
 - (FACP) - FIRE ALARM CONTROL PANEL
 - (1) - PULL STATIONS
 - (2) - HORN/STROBES
 - (3) - STROBES
 - (H) - HEAT DETECTOR
 - (S) - SMOKE DETECTOR
 - (DH) - DOOR HOLDERS

SECOND FLOOR PLAN RENOVATION
SCALE: 3/16" = 1'-0"