

**STUDIO
COMBINE**


Andrew Ballard, AIA
8 W Cherry St
North Liberty, IA 52317
aballard@studiocombine.com
m 510.499.4633

OWNER

**GREEN COUNSELING
SERVICES**
2025 Manurey Bridge Rd NE
Solon, IA 52323
Doug Green
(319) 385-8666
douggreen@
greencounselingservice.com

**FLOOR PLAN
SOUTH**

ISSUE
DATE DESCRIPTION
01/29/26 PERMIT SET

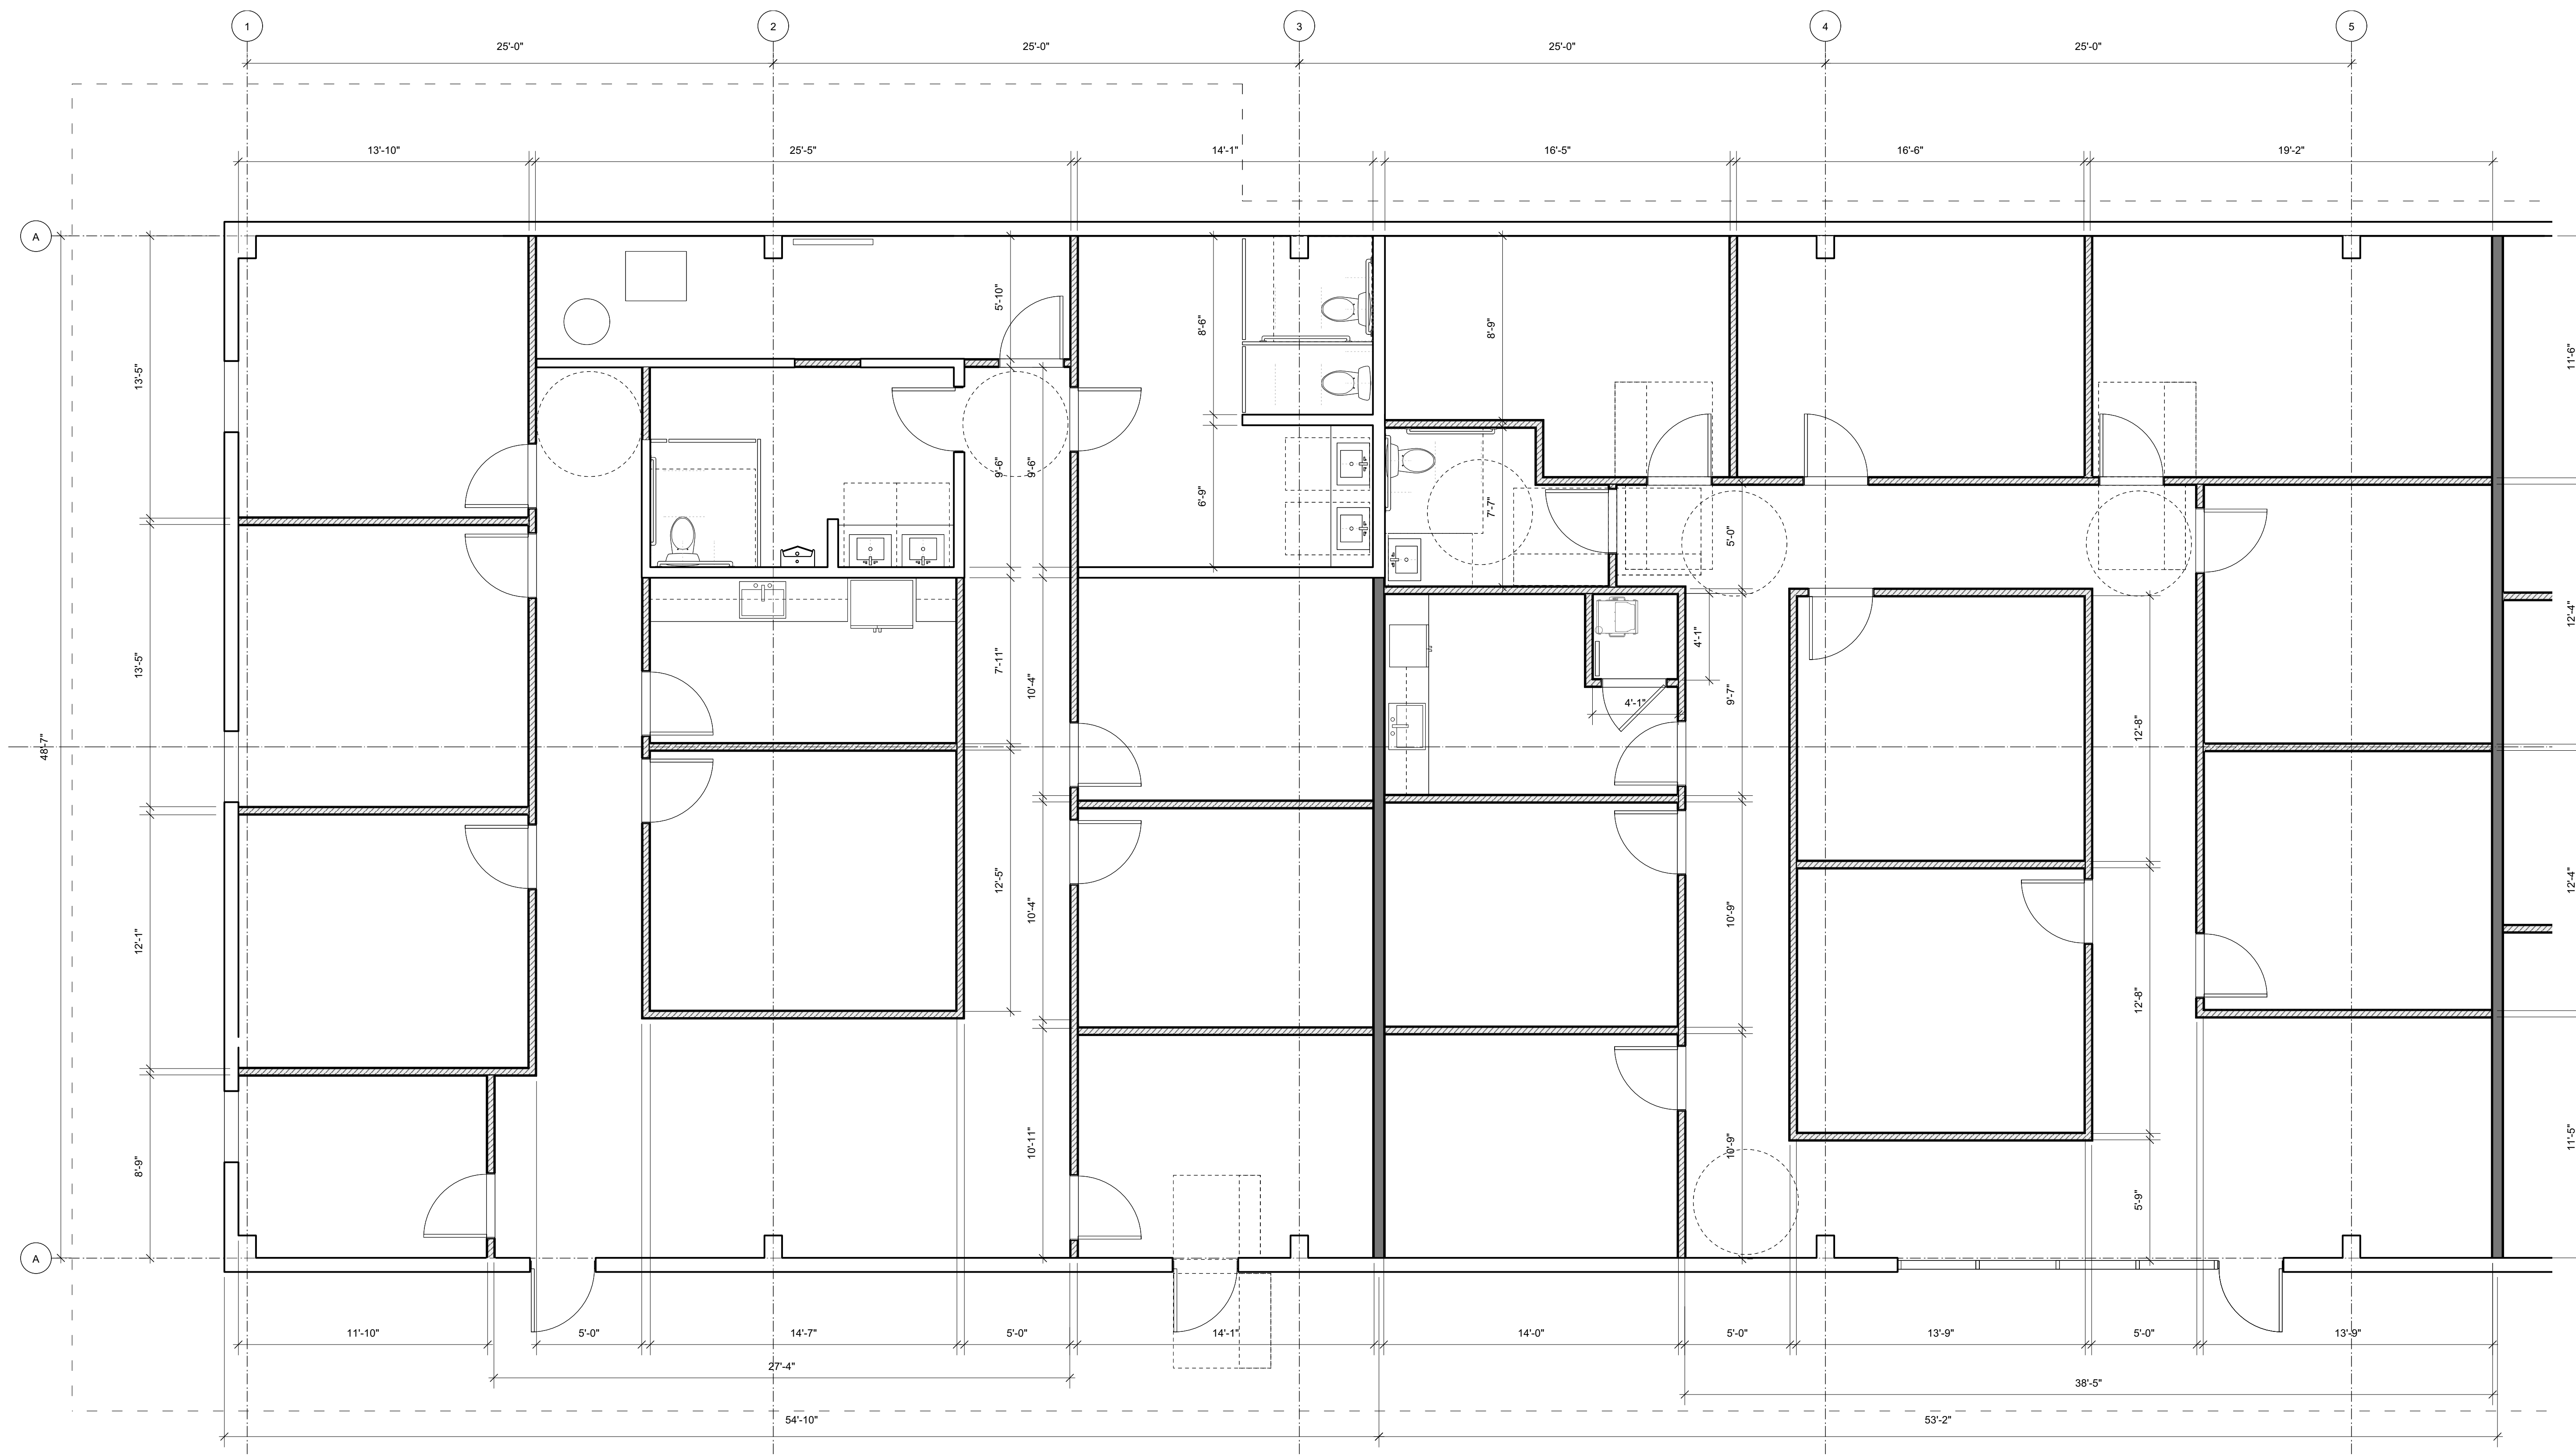

SUITE 1

SUITE 2

3 PROPOSED FLOOR PLAN - SUITES 1 & 2
SCALE: 1/4" = 1'-0"

