



KEY PLAN

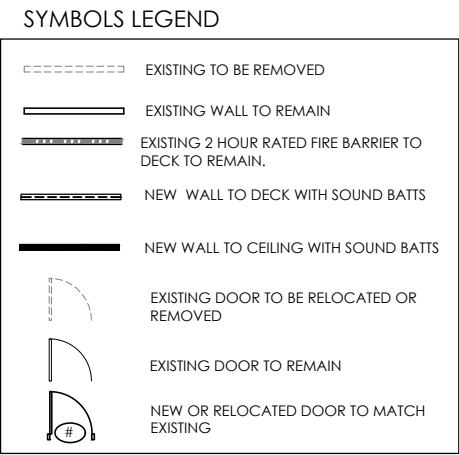

NOTES:
-FURNITURE, EQUIPMENT AND APPLIANCES PROVIDED BY TENANT
-ROOM SIZES ARE APPROXIMATE.

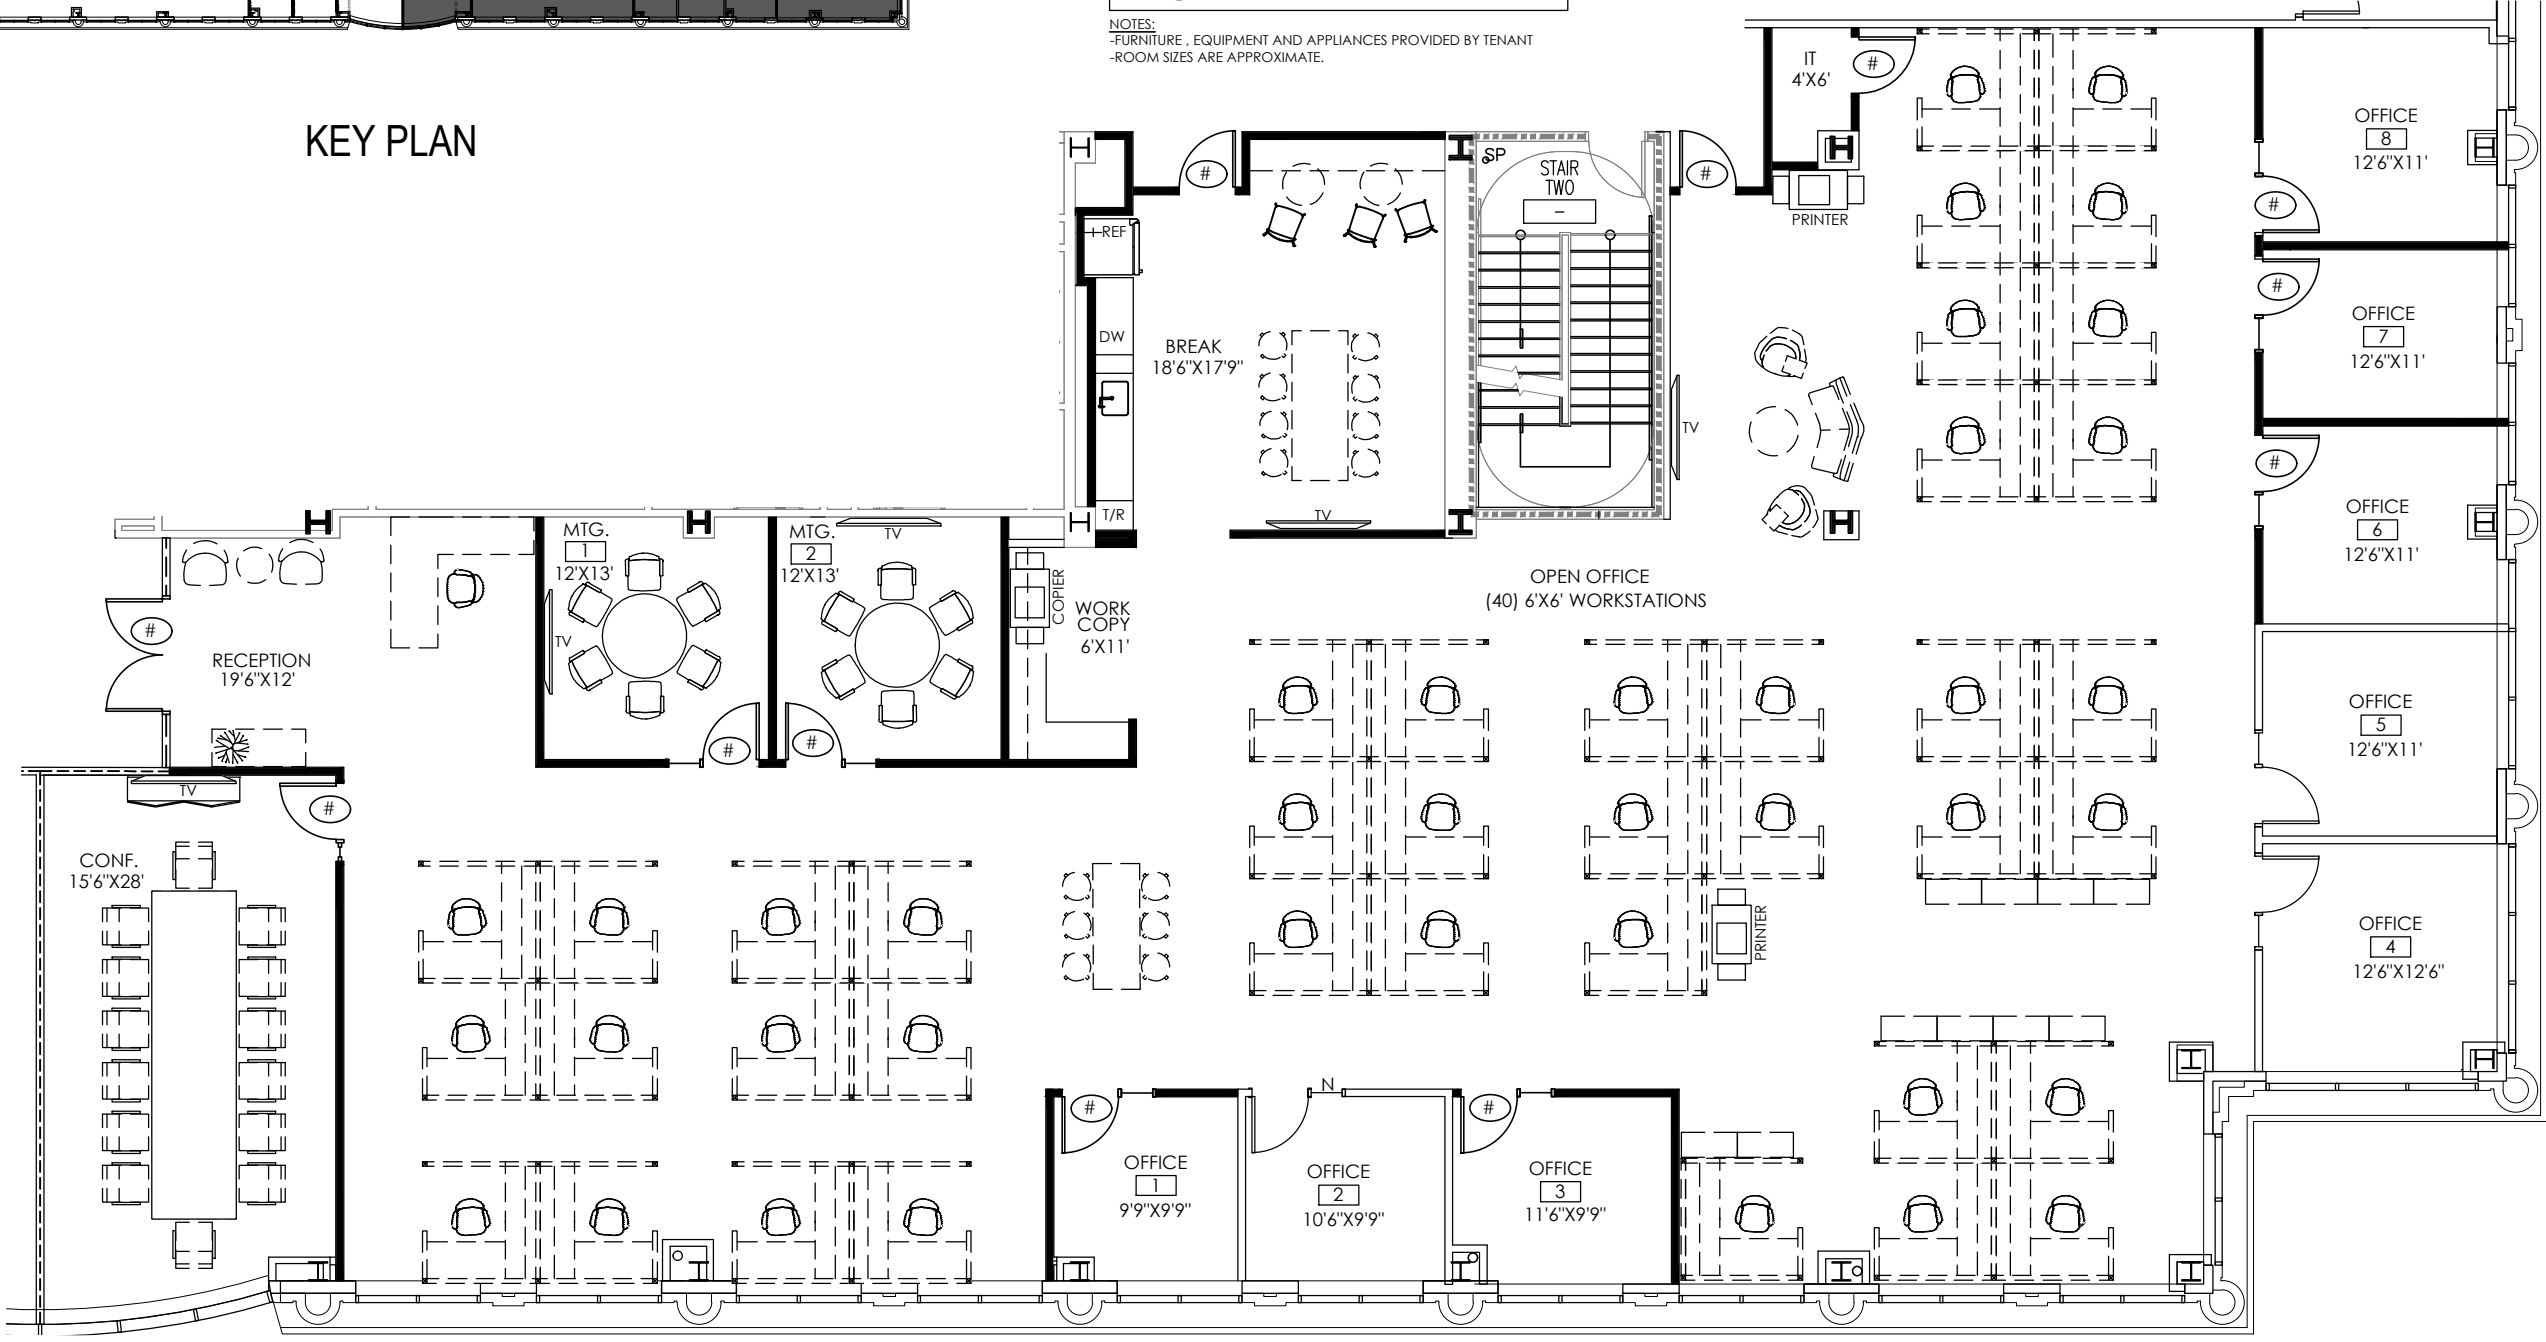

FLOOR PLAN
SCHEMATIC DESIGN
SCALE: NTS
11/10/25

SUITE 325
BRIER CREEK 4, 3RD FLOOR
8045 ARCO CORPORATE DRIVE
JOB # 25AACBCASPEC325

© THIS DRAWING IS A COPYRIGHT OF iS design, p.a. 2025.



1111 Haynes St. Suite 103
Raleigh, North Carolina 27604
t. 919.833.5400
www.isdesignpa.com