



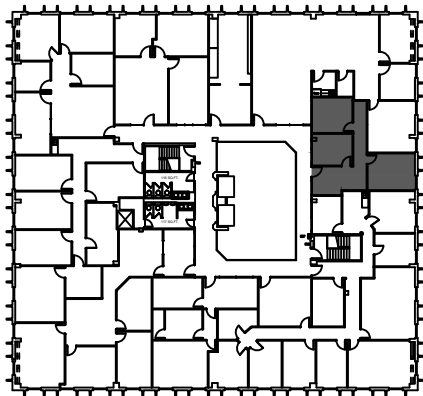

NORTH

 4th FLOOR
 KEY PLAN

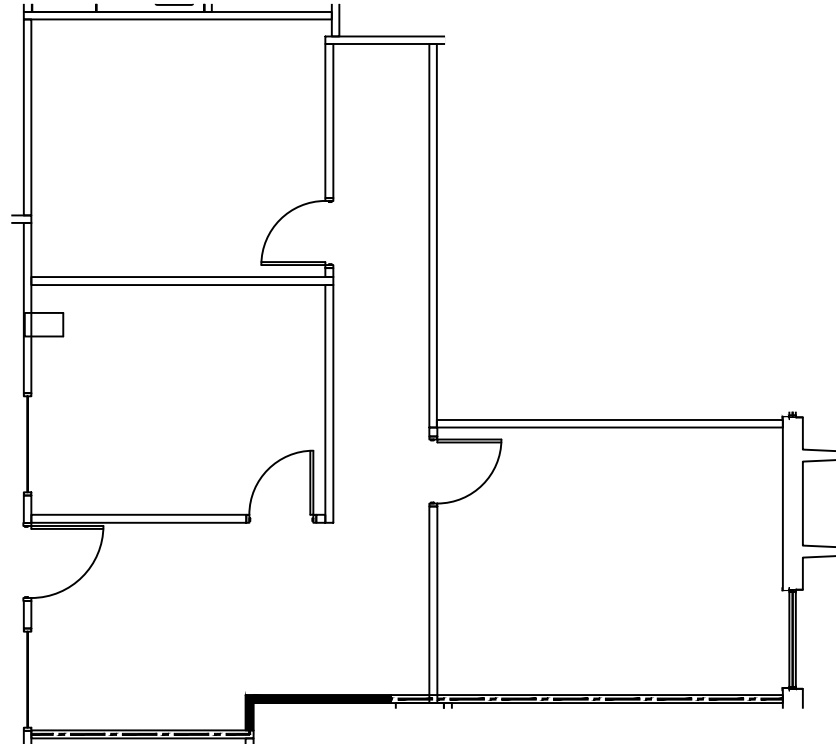

SUITE 425 785 NRA


1 FLOOR PLAN
 SCALE: 3/32"=1'-0"

FLOOR PLANS MAY NOT BE TO SCALE AND MAY NOT REFLECT EXISTING CONDITIONS AND SHALL NOT BE RELIED UPON AS SUCH
 THESE DRAWINGS ARE DESIGN INTENT AND ARE AN EXHIBIT TO THE LEASE

HARTMAN MANAGEMENT
 2909 HILLCROFT, SUITE 420
 HOUSTON, TX 77057



LEGEND

 

ISSUE DATES

DATE	REVISION
11-10-26-2021	ISSUE

11211 KATY FWY
 11211 KATY FREEWAY, HOUSTON, TX 77079
 SUITE 415

PROJECT: 923-11211 KATY FWY
 PLT SCALE: 3/32" = 1'-0"
 SHEET SIZE: 8.5 X 11
 CHECKED BY: WM
 DRAWN BY: WM
 FILE NAME: 923-11211 KATY FWY

SHEET TITLE
 SCHEMATIC
 DESIGN

SHEET NUMBER
 SD-1