



11022 Riverside Dr, North Hollywood, CA 91602

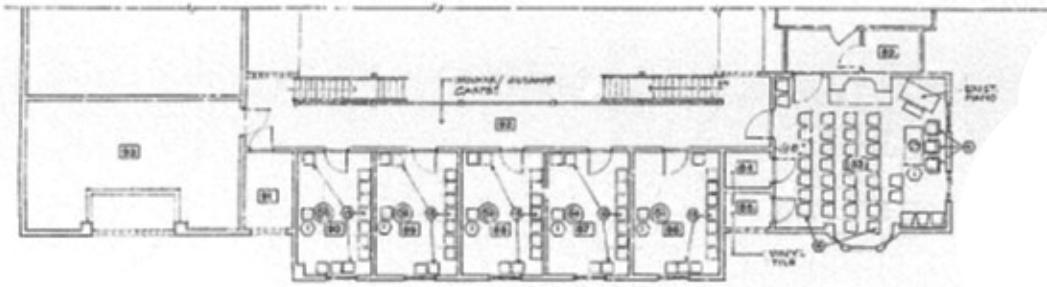

SECOND FLOOR PLAN

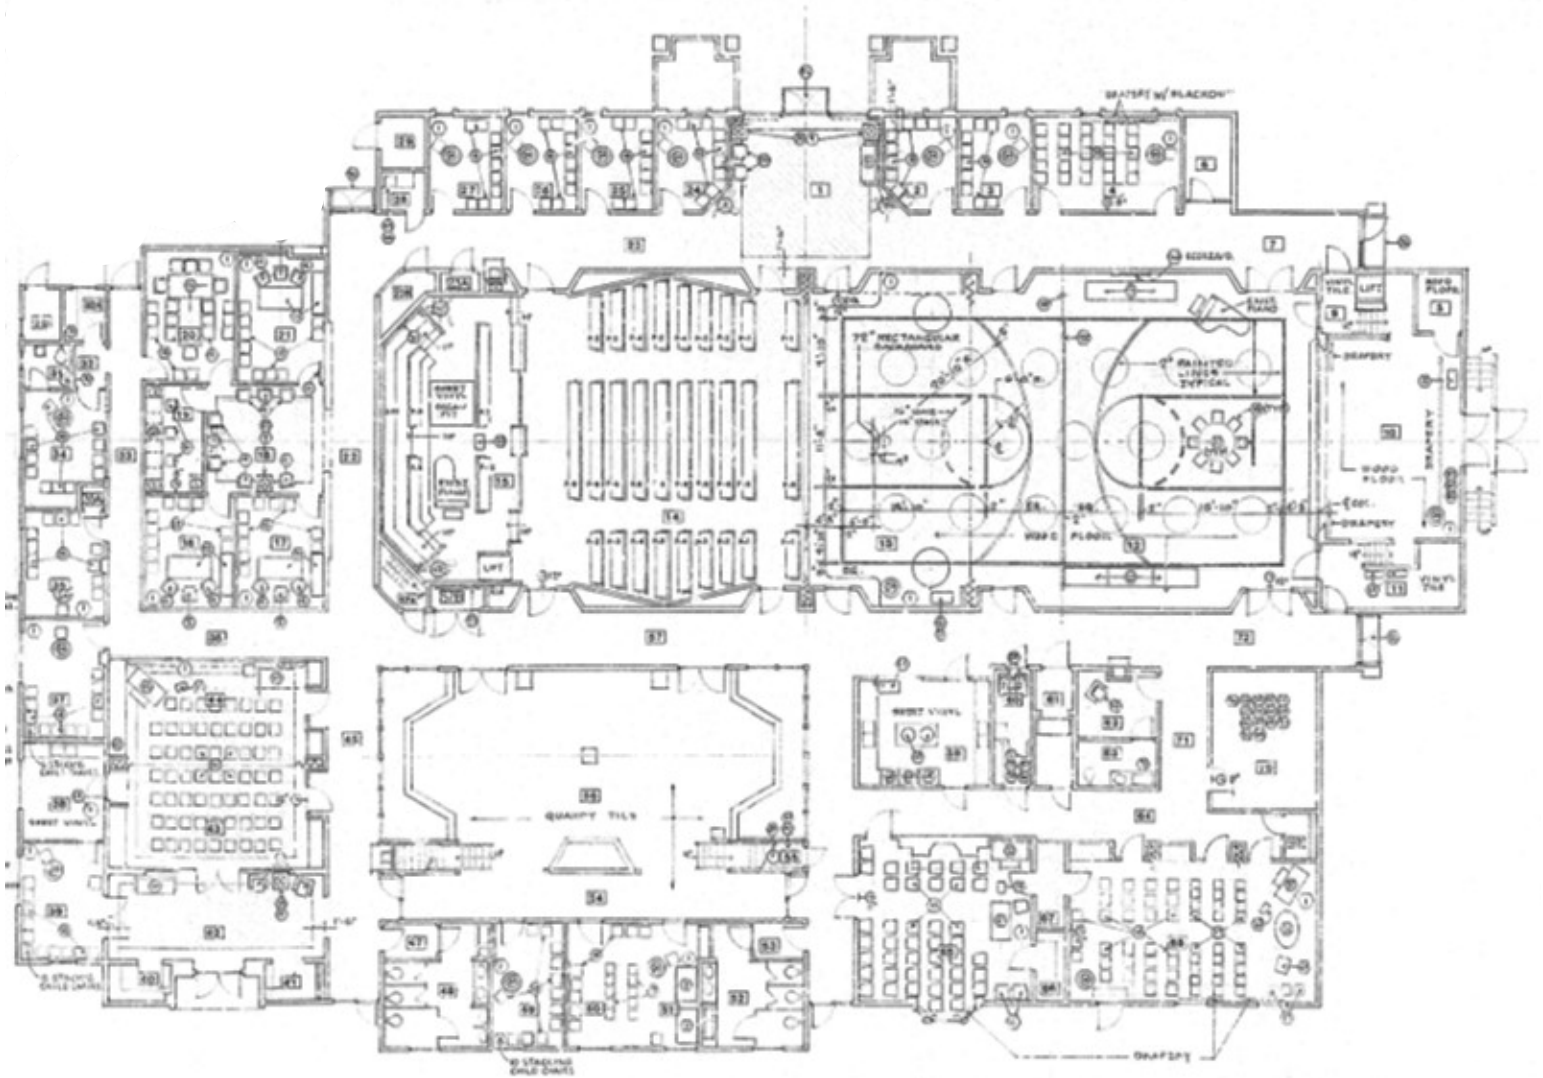

FIRST FLOOR PLAN

SCALE 1/4" = 1'-0"

