


# Commercial/Industrial Development

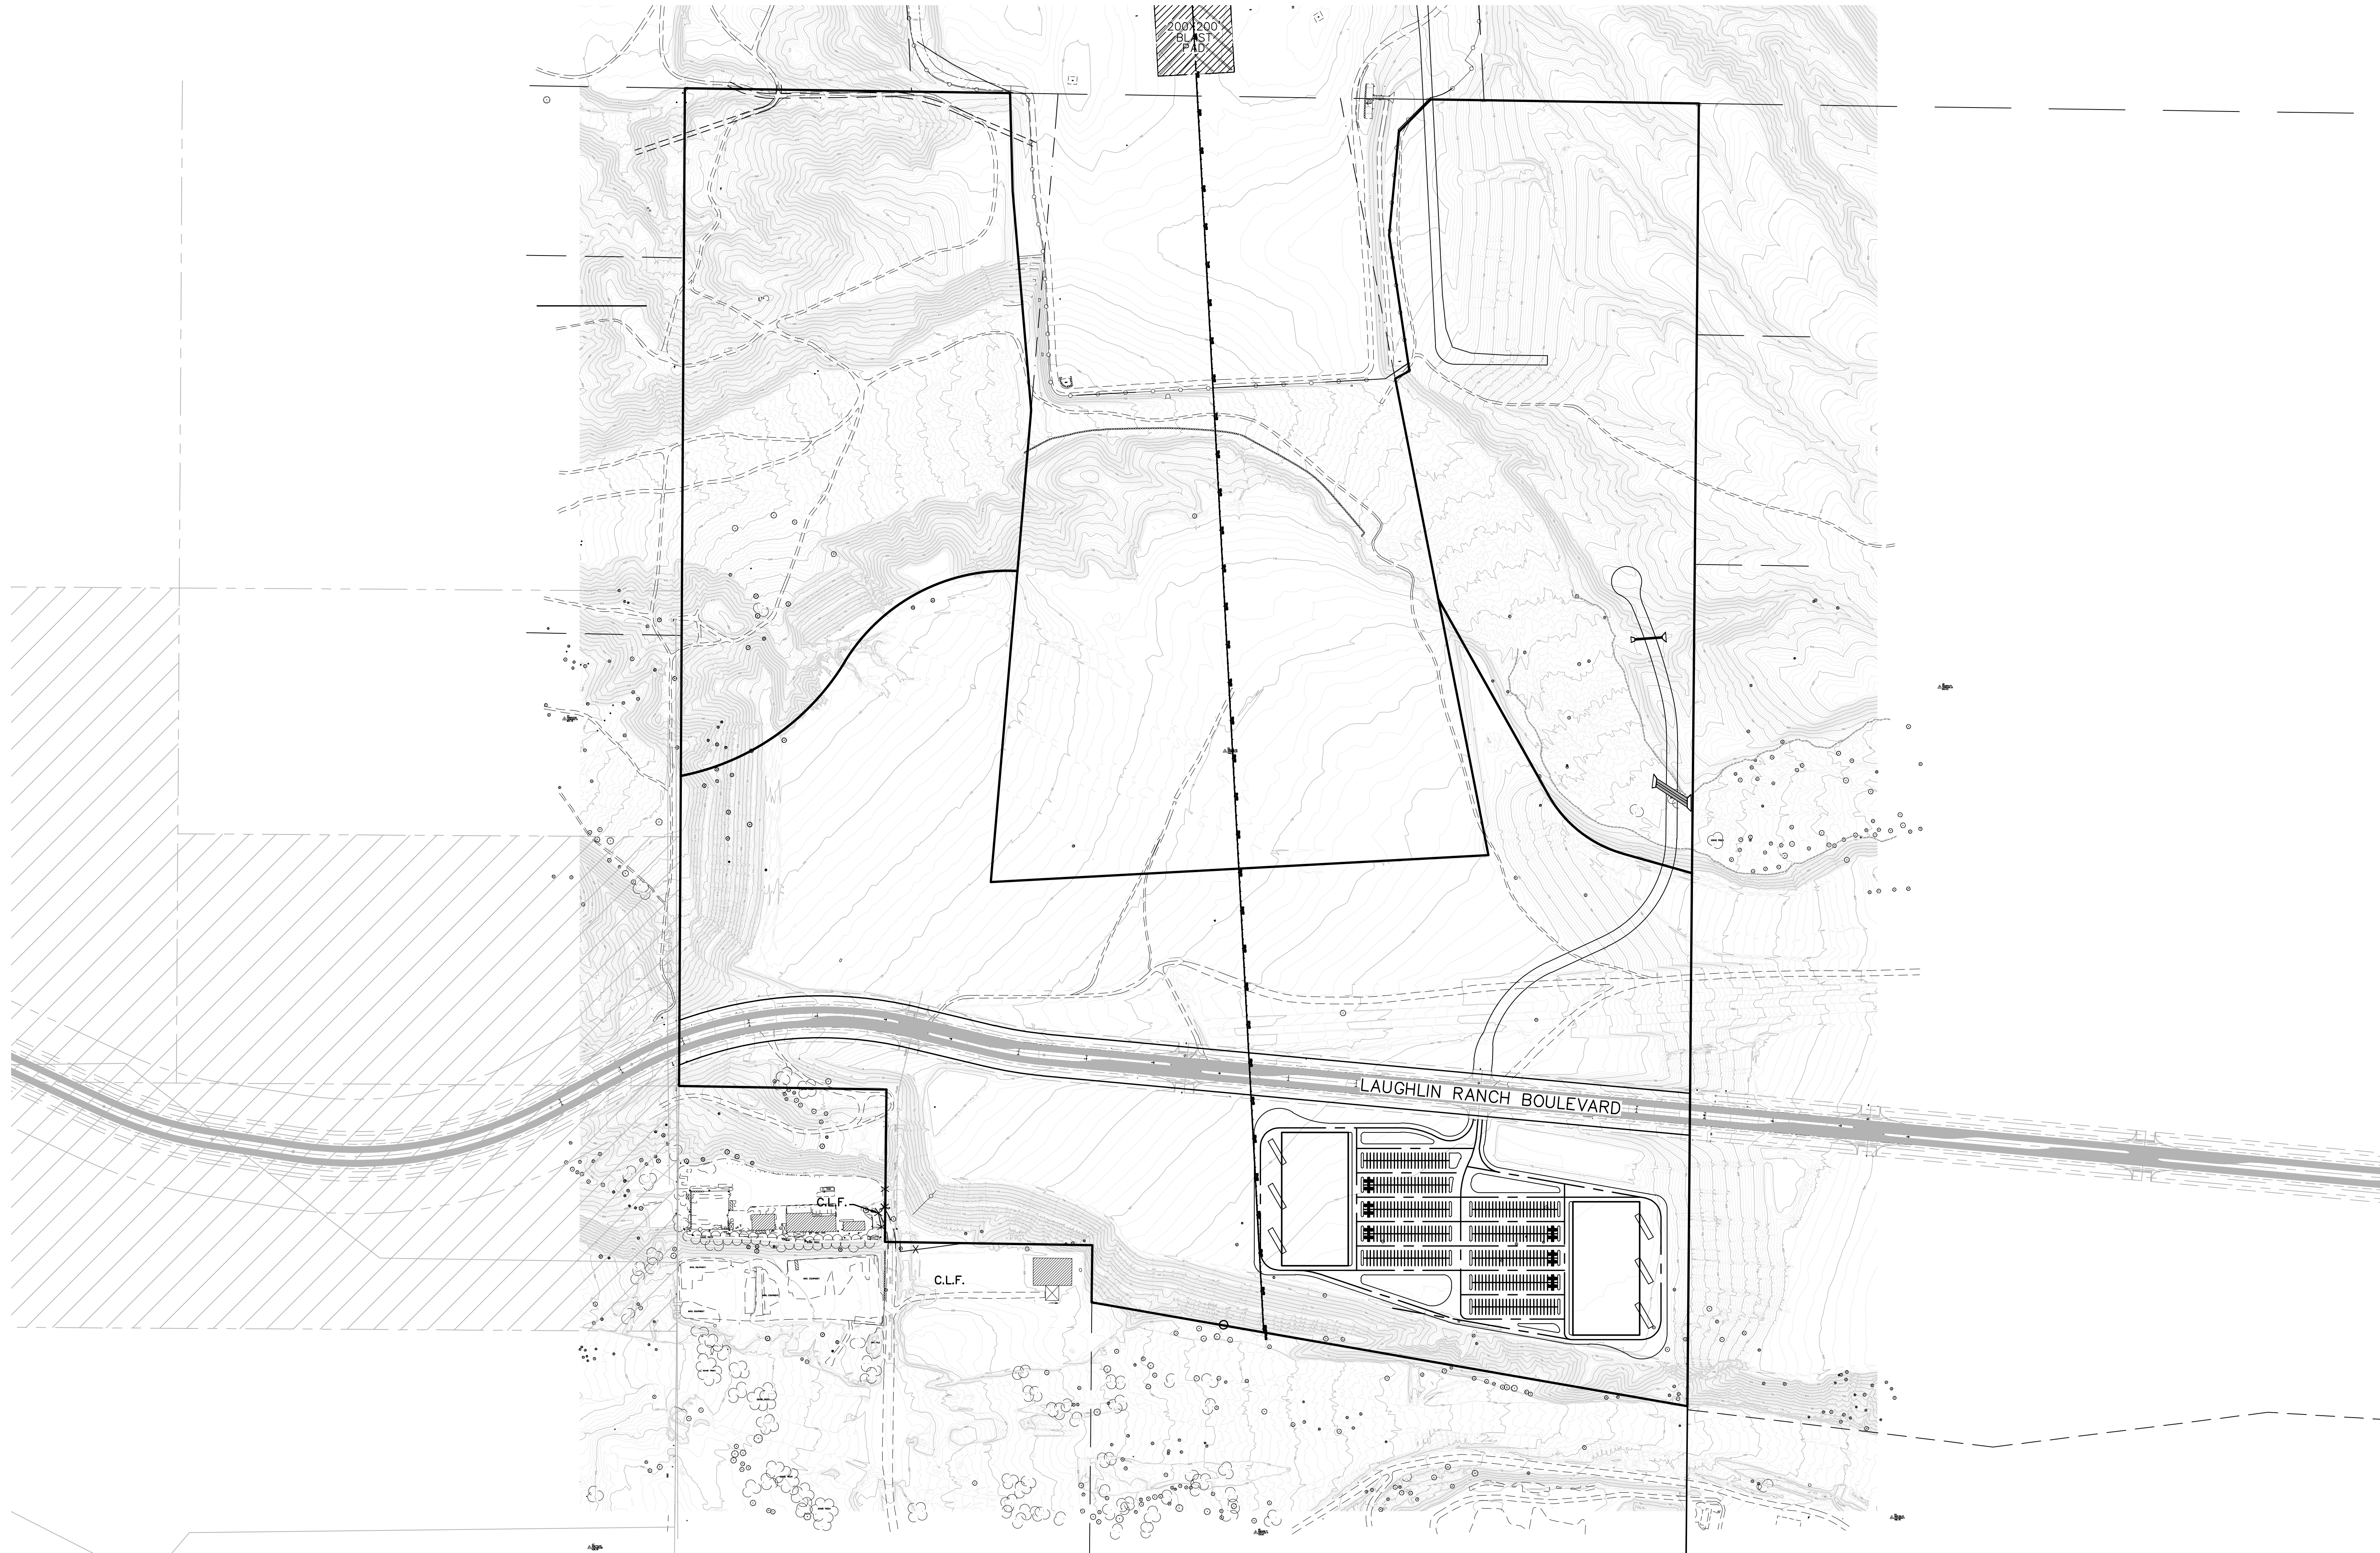

SCALE: 1" = 200'

## Preliminary Site Plan

**Anderson - Nelson, Inc.**  
 Engineering - Surveying - Site Grading Plans - Subdivision Development - Hydrology  
 Construction Management - Computer Services

4143 N. 12th St., Suite 200  
 Phoenix, Arizona 85014  
 (602) 273-1850  
 Bullhead City, AZ (928) 704-4677

DESIGNED	DRAWN	INFO	APPROVED	DATE	REVISIONS	DATE	BY
				01-23-20			

CALL TWO WORKING DAYS BEFORE YOU DO  
 1 800 STAKE-IT  
 1 800 782-5348  
 (OUTSIDE MARICOPA COUNTY)

SHEET  
**1** OF **2**  
 PROJ.# 8132  
 BOX \_\_\_\_\_ TUBE \_\_\_\_\_

BIT X:\8132 DON LAUGHLIN SECTION 7\8132\05\10-22 1257 P.M.