
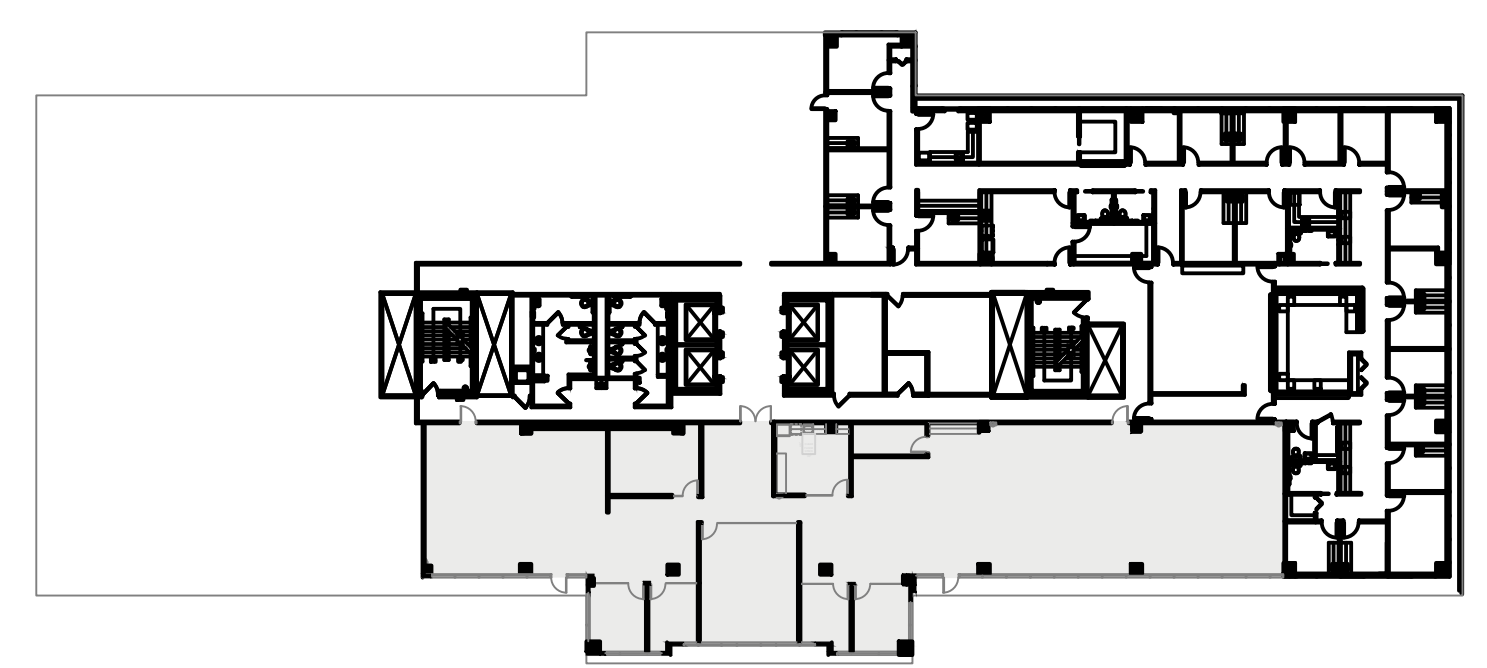


# Suite 710 – 7,006 SF

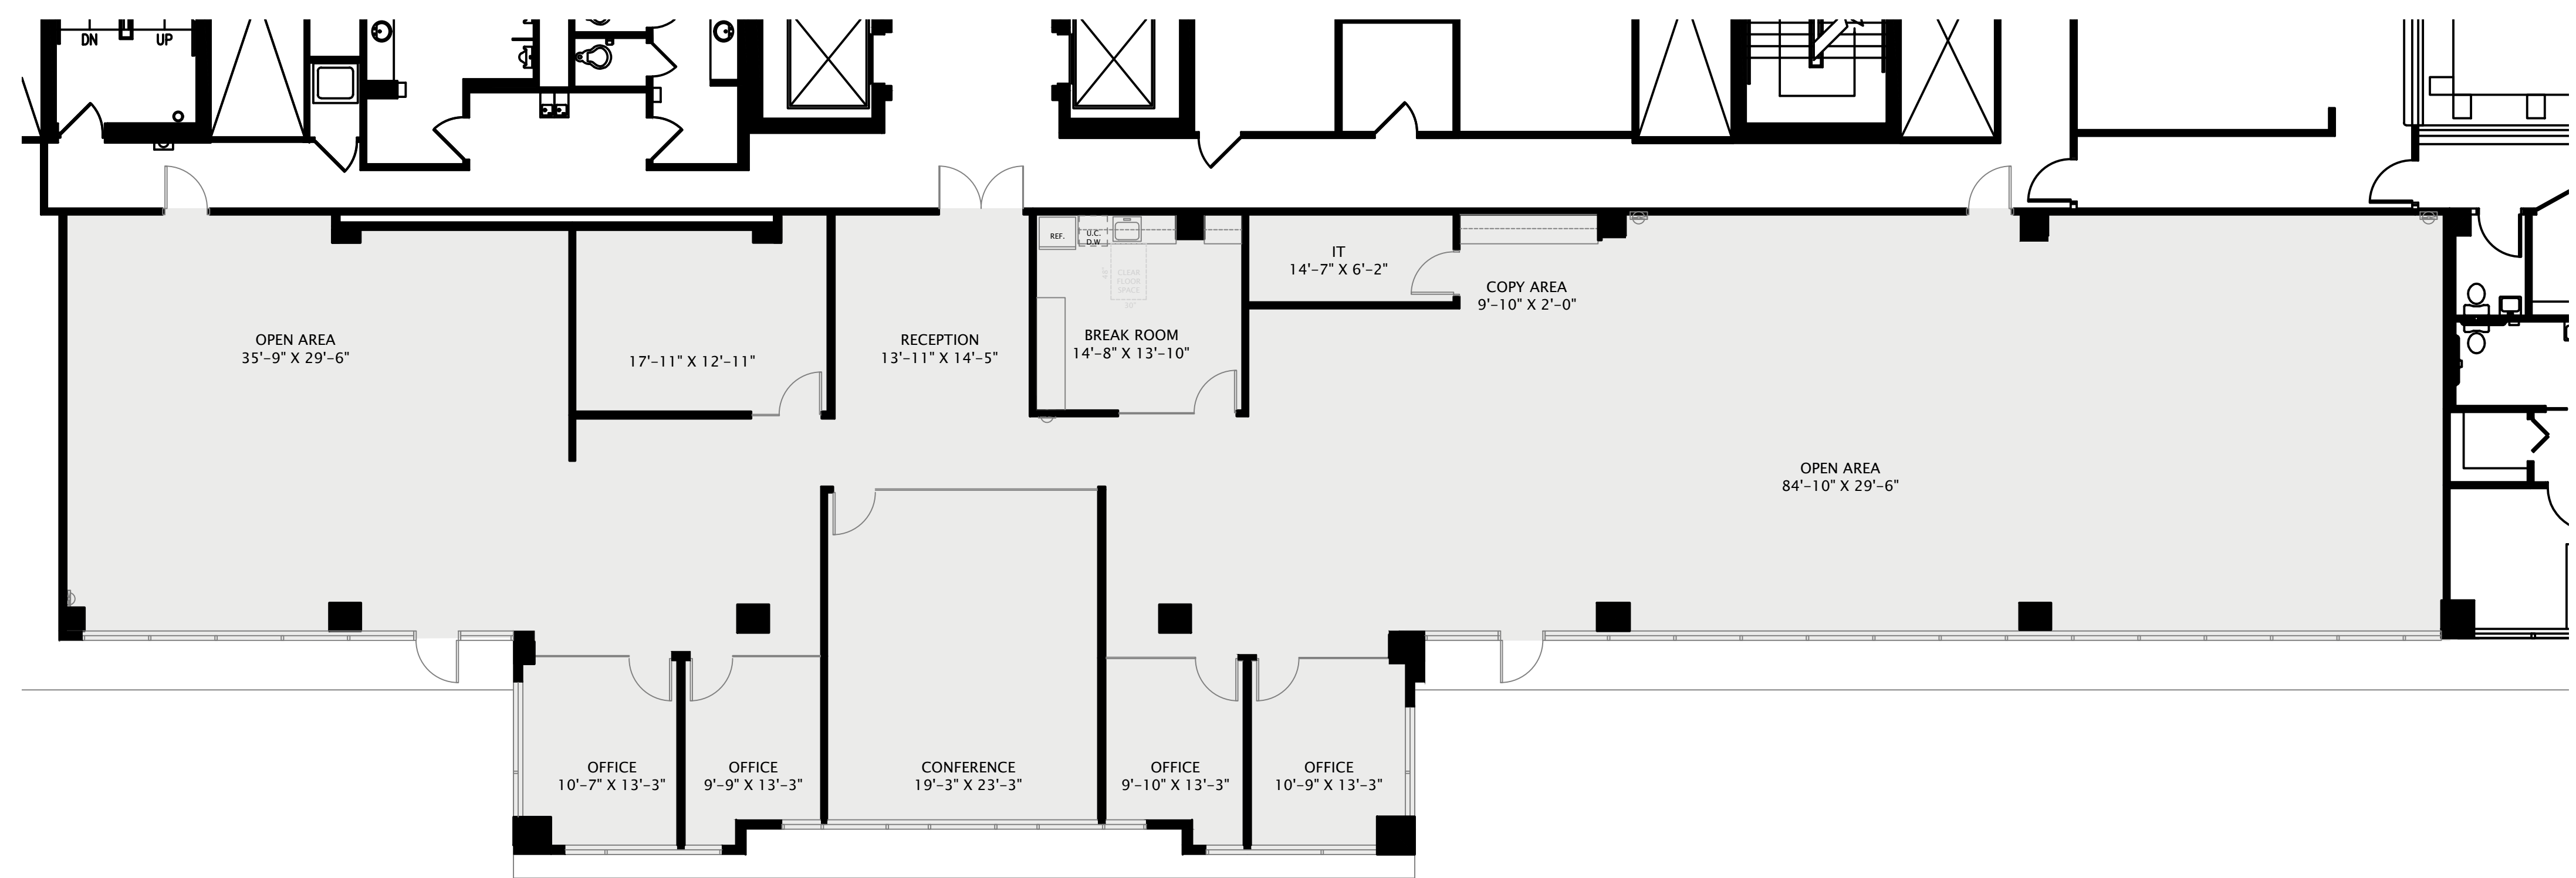

**NOTE:**  
FURNITURE IS SHOWN FOR ILLUSTRATIVE PURPOSES ONLY. TENANT IS RESPONSIBLE FOR ENSURING THAT ALL EXISTING & NEW FURNITURE WILL FIT IN APPLICABLE ROOMS.  
ALL ROOM SIZES ARE APPROXIMATE

**PROJECT**

Plantation Walk  
Suite 710

261 N University Drive  
Plantation,  
FL

**CONSULTANT**

**REVISIONS**

No.	DATE	DESCRIPTION

SIGNATURES OF APPROVAL ADDITIONS, ALTERATIONS, OR REVISIONS TO THESE DRAWINGS AFTER APPROVAL HAS BEEN GIVEN, CONSTITUTE A CHANGE IN THE SCOPE OF WORK AS OUTLINED AND WILL BE ACCOMPLISHED AT THE CLIENT'S EXPENSE.

CLIENT: \_\_\_\_\_ DATE: \_\_\_\_\_

**PROJECT PHASE**

- SITE PLANNING
- SCHEMATIC DESIGN
- DESIGN DEVELOPMENT
- CONSTRUCTION DOCUMENTS

**SCHEMATIC SPACE PLAN**

PROJECT NUMBER:	PW.15
ISSUED:	06/10/26
DRAWN BY:	DRR
CHECKED BY:	MAB
FILENAME:	PW.15SDP.dwg

SEAL SHEET

**SP-1**