


REVISIONS	
△	00/00/00
△	
△	
△	
△	
△	

LEAP ROAD DISTRIBUTION
LEAP ROAD DISTRIBUTION FACILITY
4231 LEAP ROAD
HILLIARD, OH 43026

D S A A R C H I T E C T S
72 MILL ST. - GAHANNA, OH 43230 T. 614.840.0986
WWW.DSAARCHITECTSINC.COM F. 614.840.0989
THESE DRAWINGS ARE THE PROPERTY OF DSA ARCHITECTS, INC. AND MAY NOT BE REPRODUCED, ALTERED, OR CHANGED WITHOUT THE EXPRESSED WRITTEN CONSENT OF DSA ARCHITECTS, INC.

DWG. TYPE	SHEET NO.
COMM. NO.	DATE
TMR	7/15/26

SITE PLAN

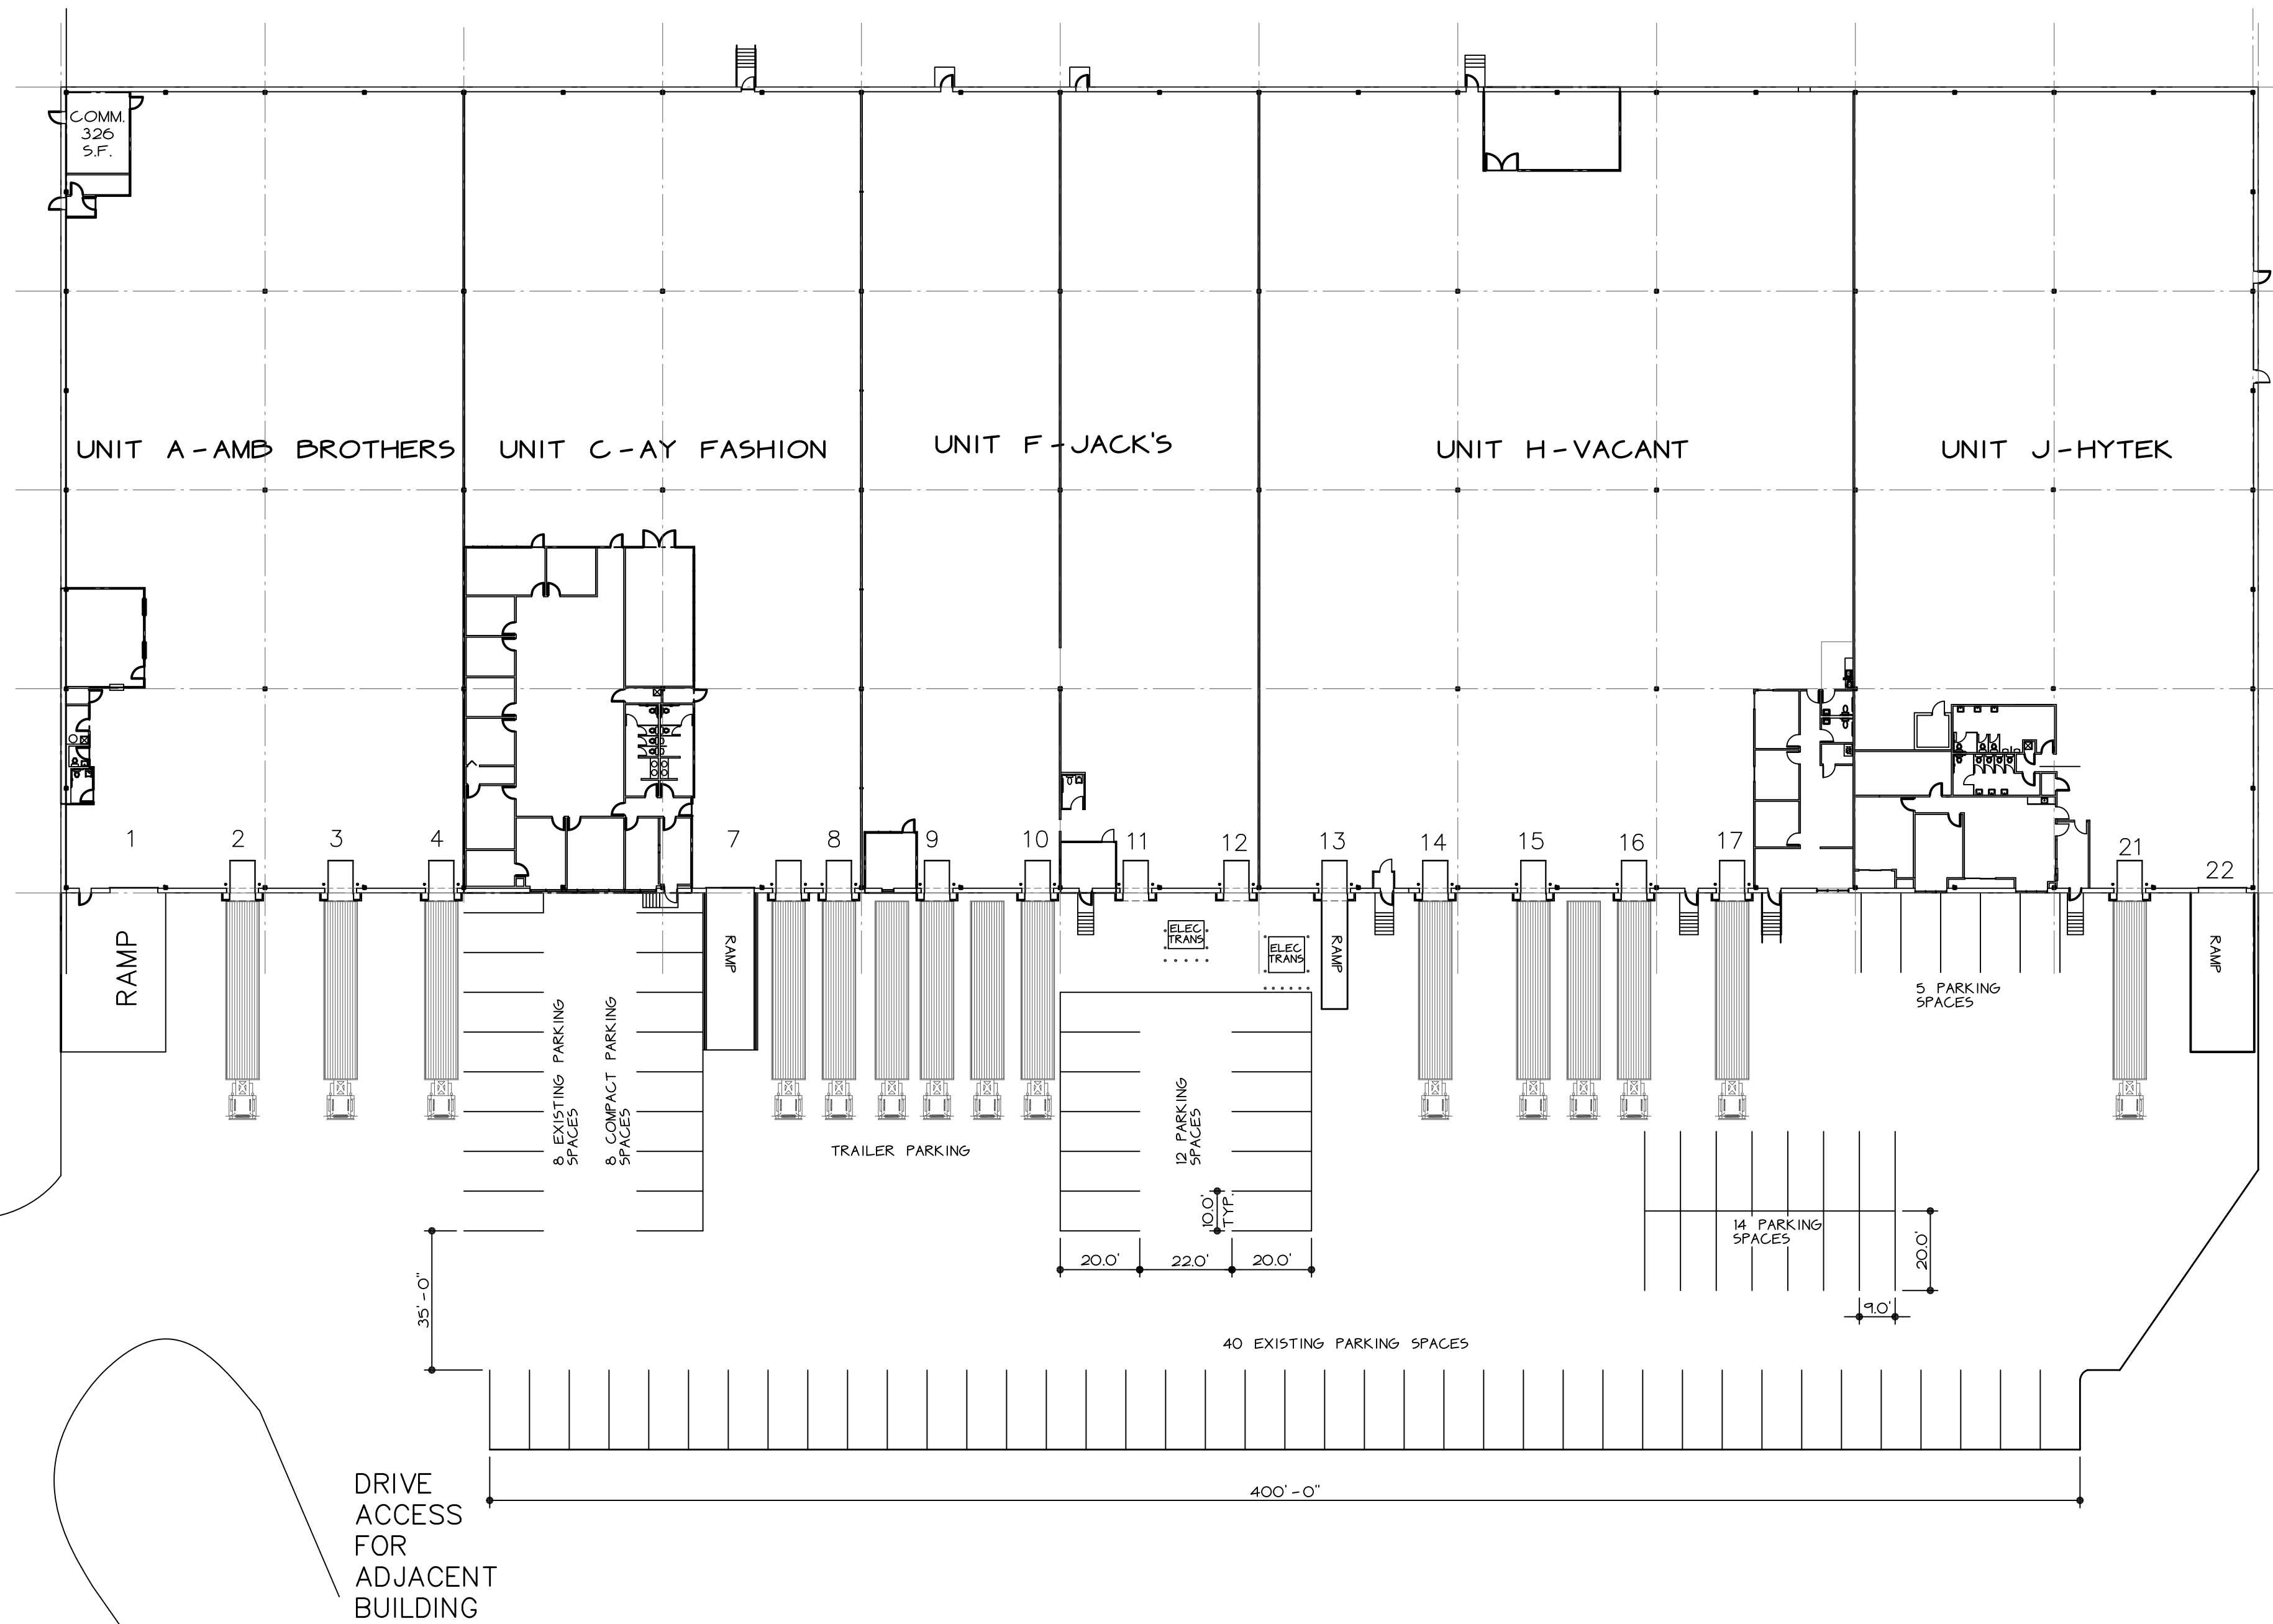

SITE PLAN

1"=30' - 0"

