



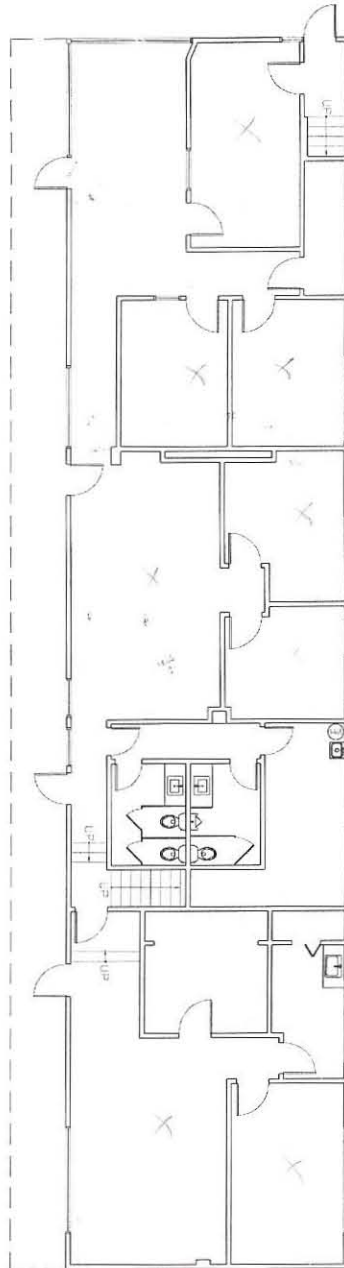

1. FIRST FLOOR PLAN

SCALE: 3/8" = 1'-0"

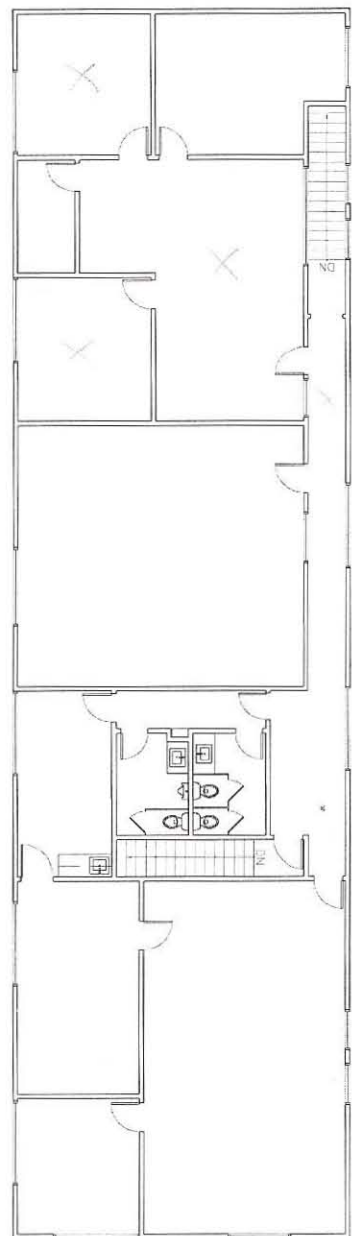

2. SECOND FLOOR PLAN

SCALE: 3/8" = 1'-0"



Building Data

GROSS AREA: 6,338 SF
LEASABLE AREA: 5,887.3 SF
(88% COMPLETION)

50 RAILWAY AVENUE, CAMPBELL, CA 95008
TEL: 408.263.0100 FAX: 408.609.0562



PROJECT ADDRESS

1940 THE ALAMEDA
SAN JOSE, CA 95126



STAMP

ALL DESIGN, DRAWINGS AND WRITTEN MATERIALS
LOCATED HEREIN ARE THE PROPERTY OF
STUDIO 80 ARCHITECTS. NO PART OF THIS
DRAWING SHALL BE REPRODUCED OR
TRANSMITTED IN ANY FORM OR BY ANY
MEANS, ELECTRONIC OR MECHANICAL,
INCLUDING PHOTOCOPYING, RECORDING,
OR BY ANY INFORMATION STORAGE AND
RETRIEVAL SYSTEM, WITHOUT THE WRITTEN
CONSENT OF STUDIO 80 ARCHITECTS. ALL RIGHTS RESERVED.

REVISIONS

DATE	DESCRIPTION
08.16.14	ISSUED TO PLANNING

DATE	05.14.2014
SCALE	3/8" = 1'-0"
PROJECT ID	2014.06
DRAWN BY	ST

FLOOR PLANS

SHEET TITLE

SHEET NO.

A2.1