
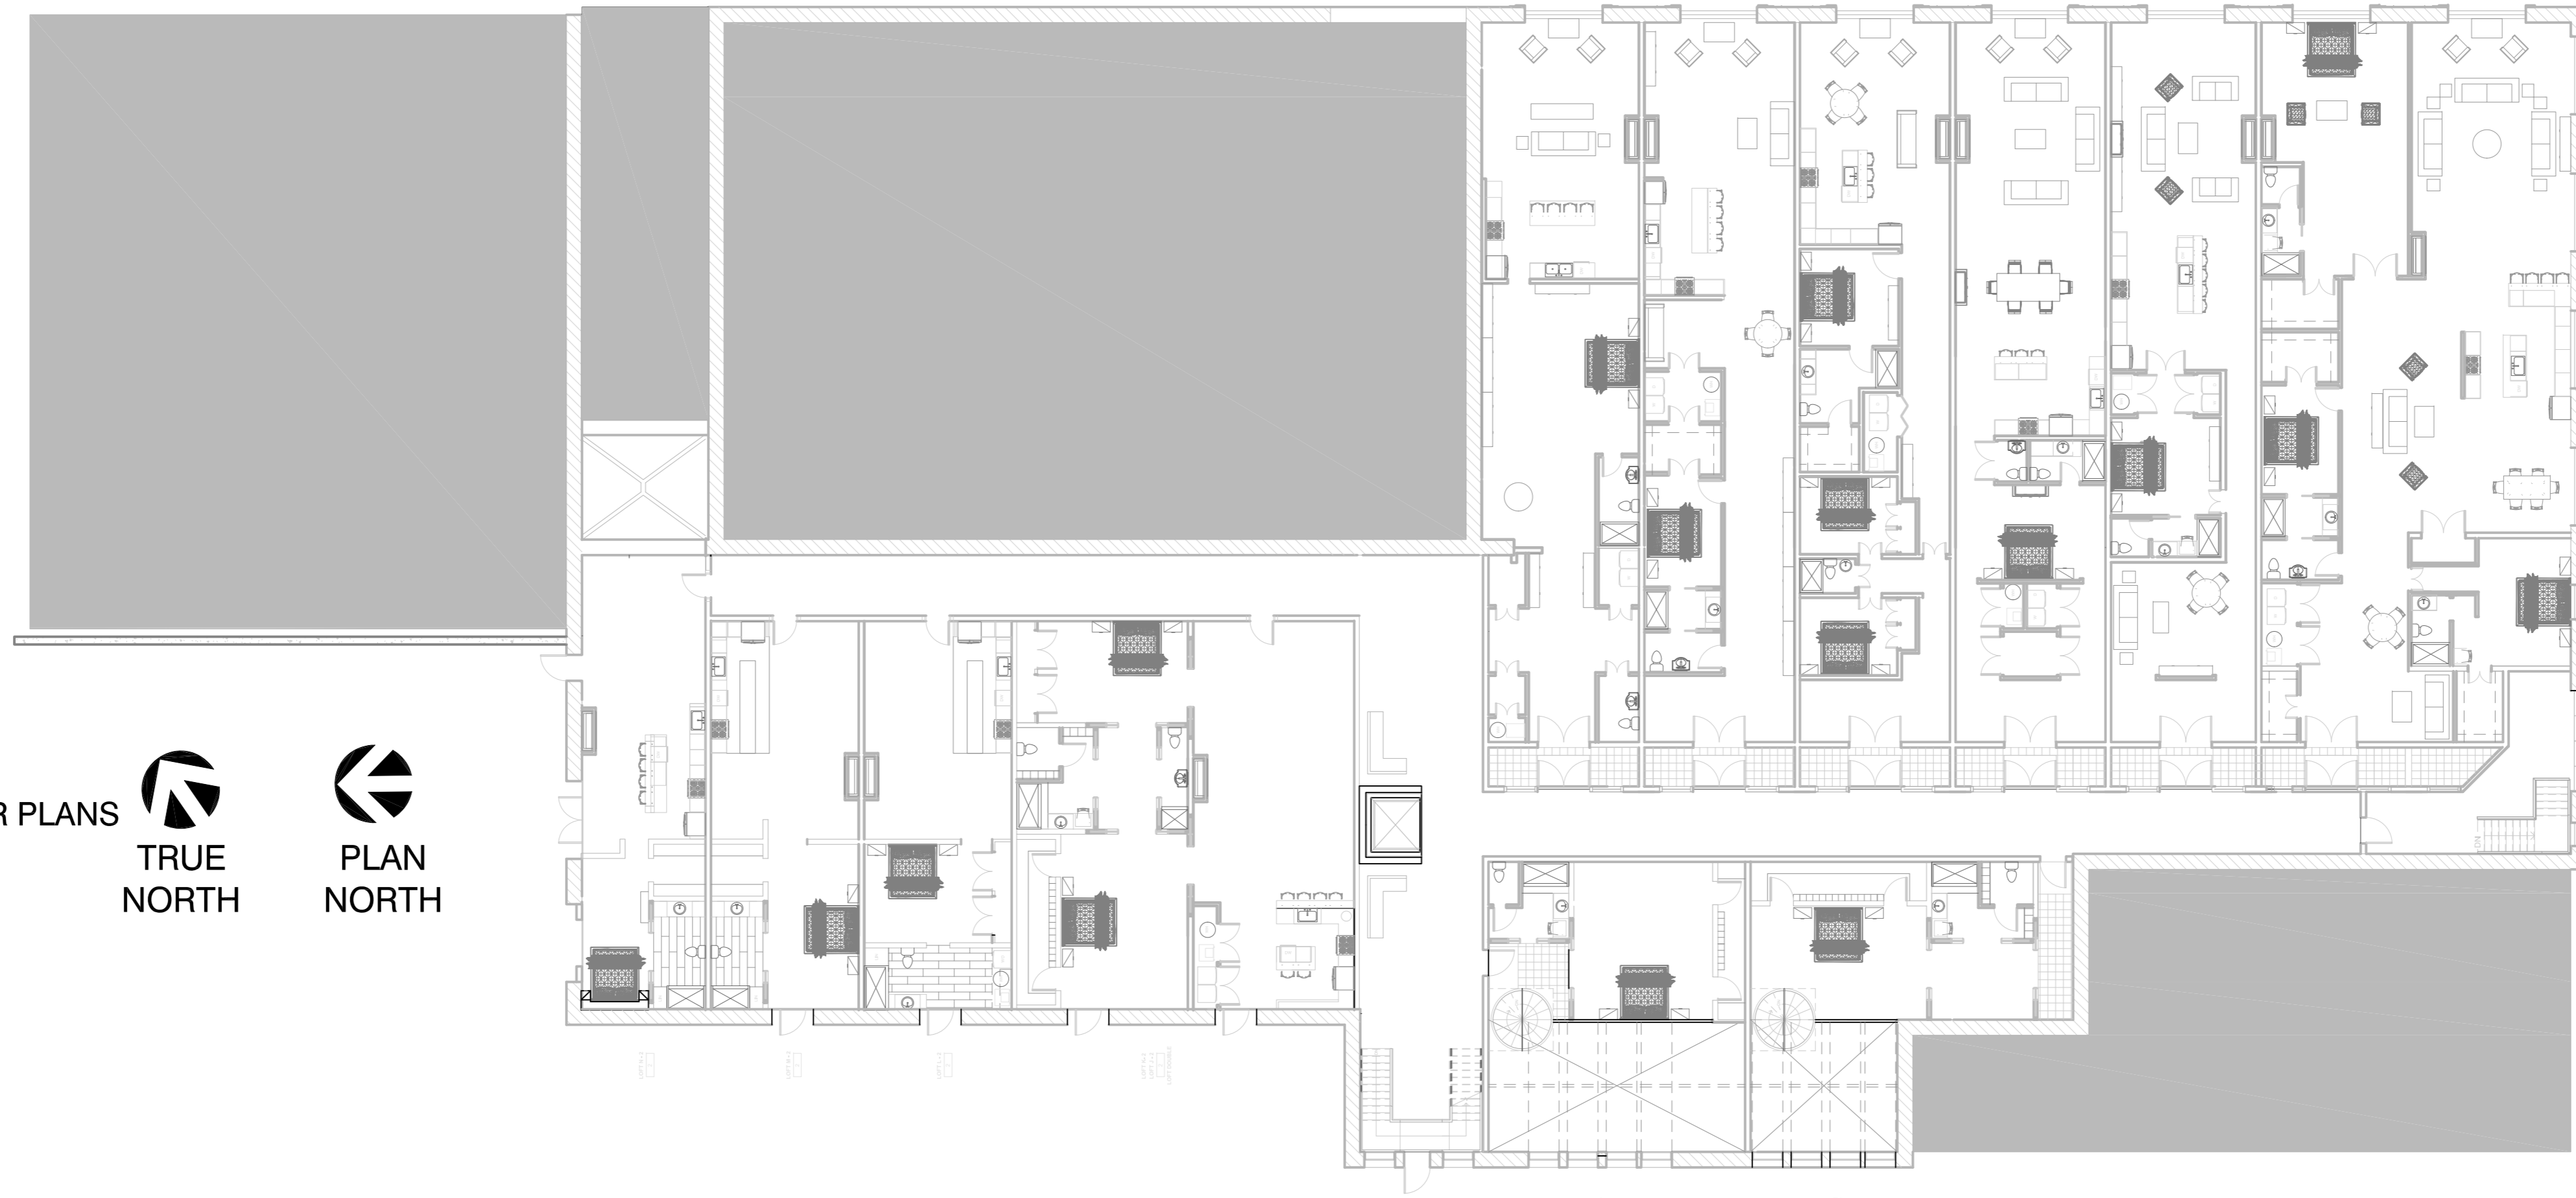




2
A1.1

LEVEL TWO CONDOMINIUM FLOOR PLANS
1/16"=1'-0"

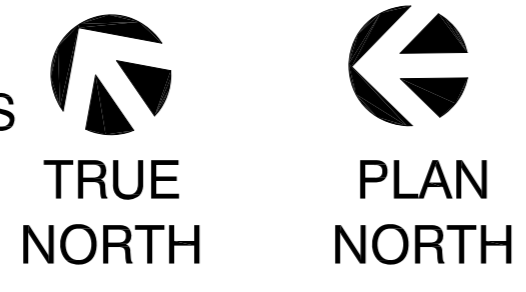

1
A1.1

LEVEL ONE CONDOMINIUM FLOOR PLANS
1/16"=1'-0"

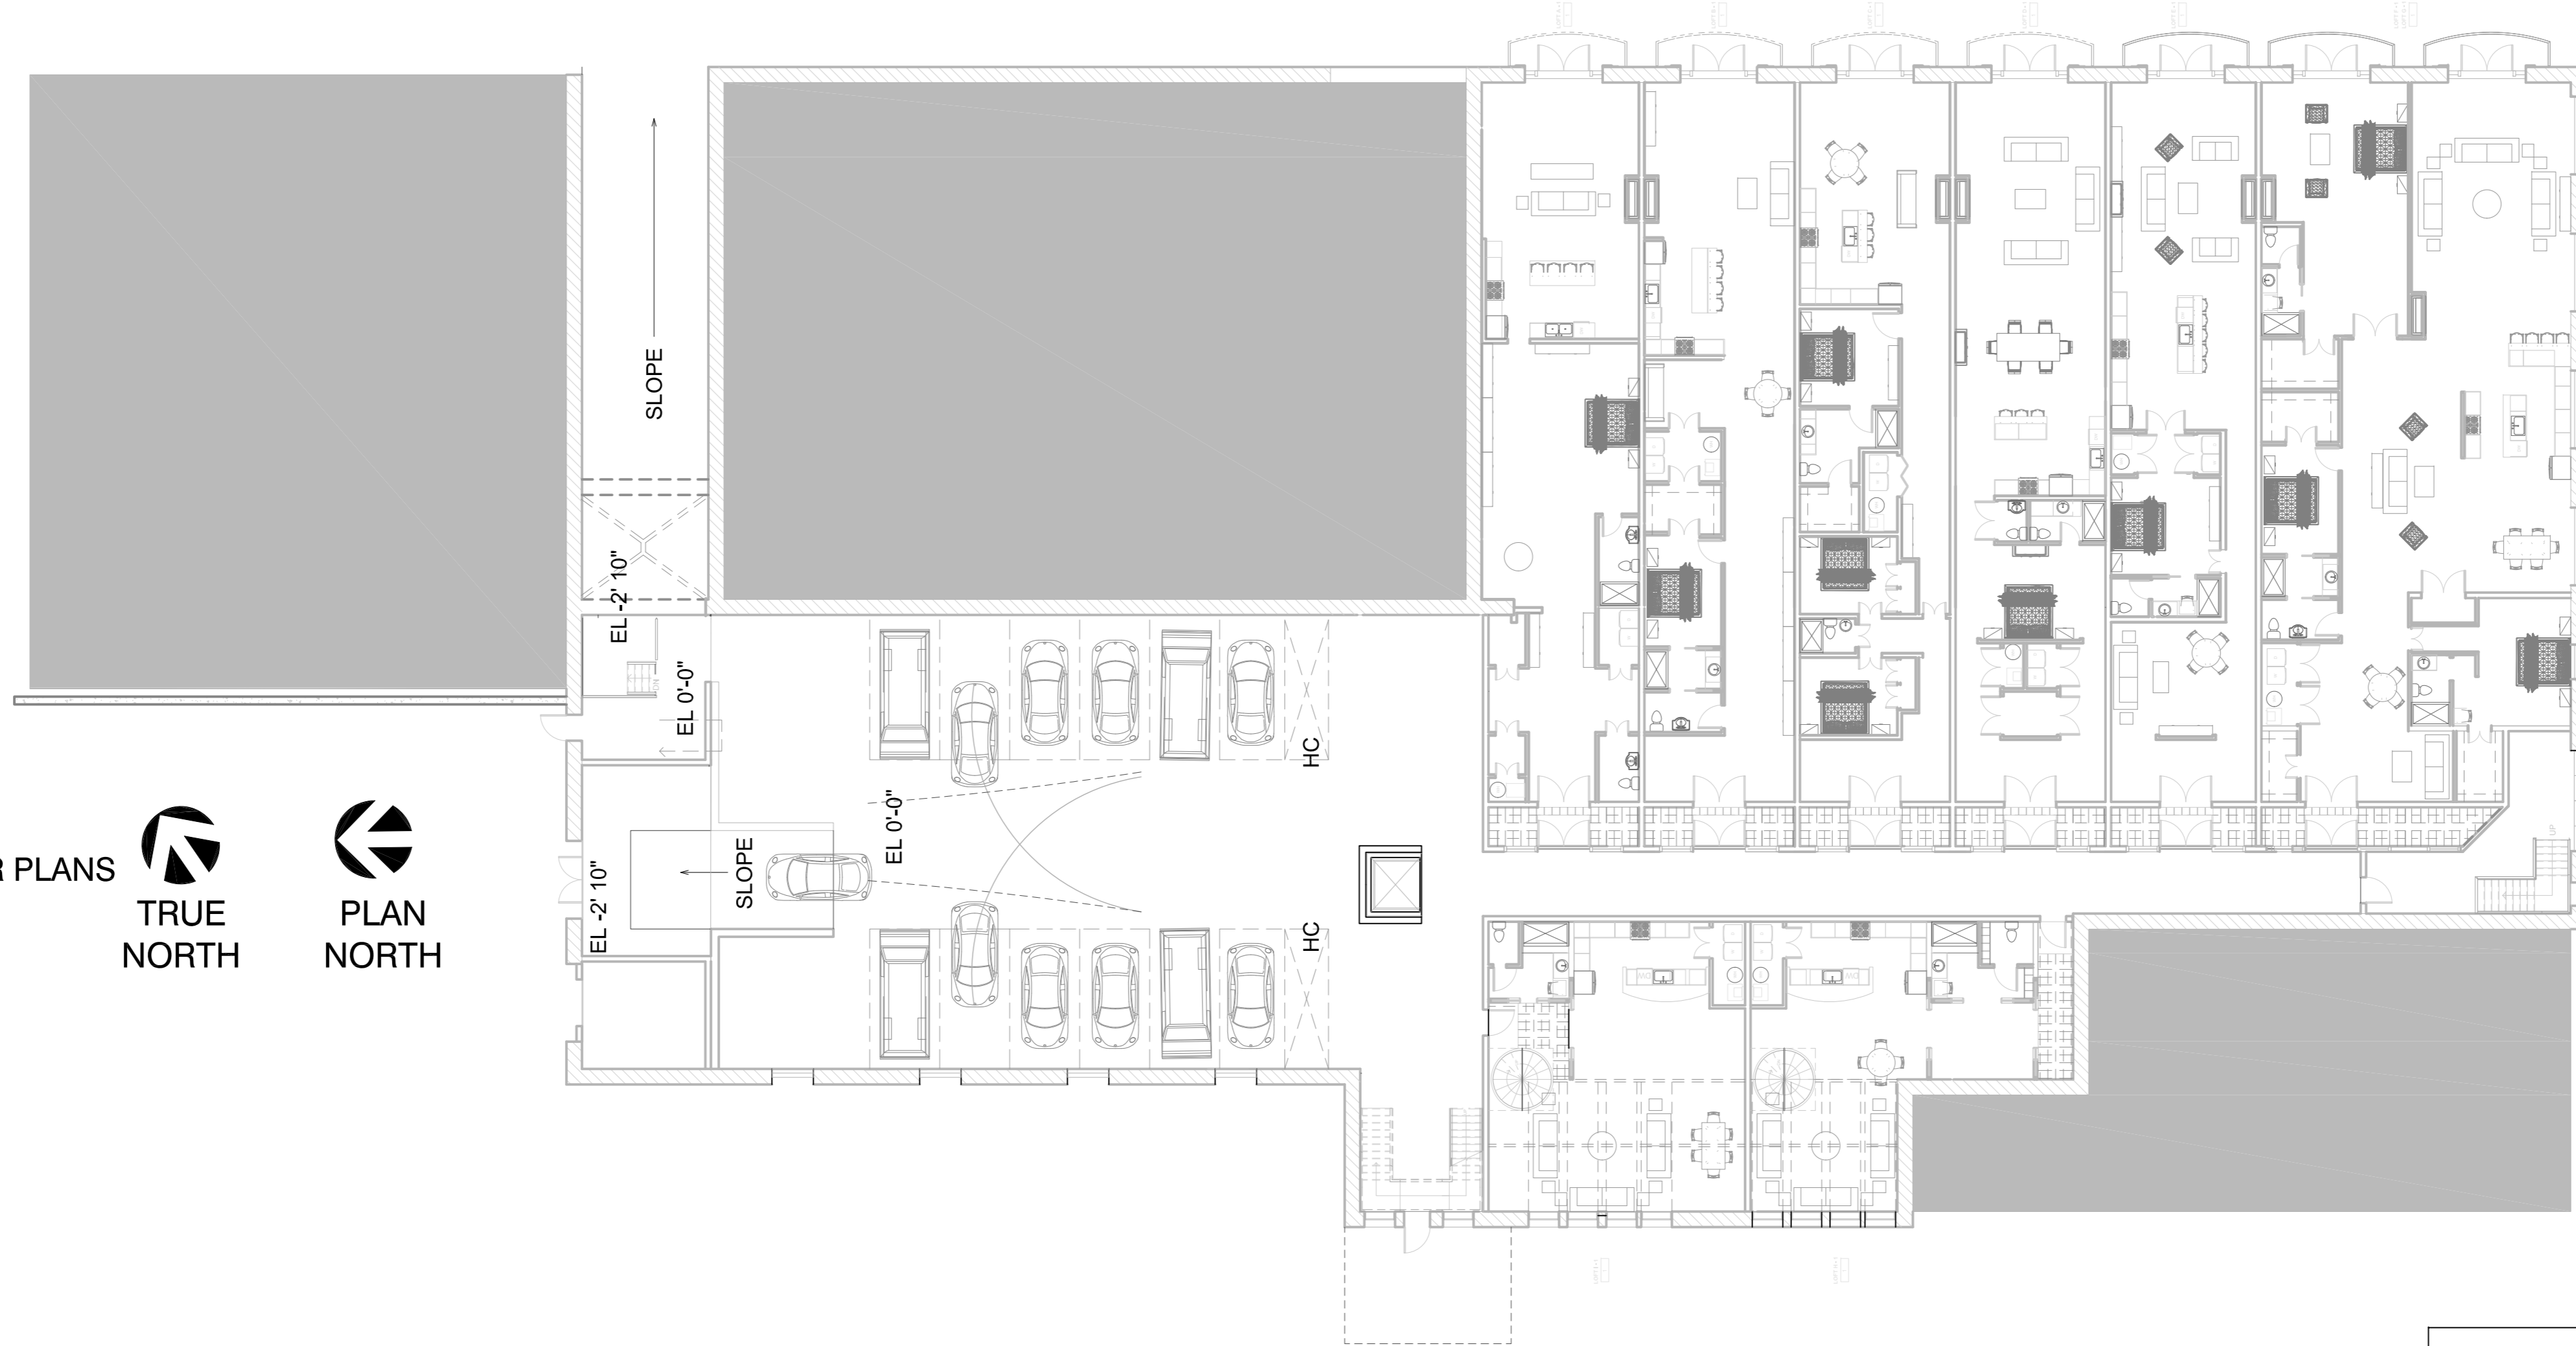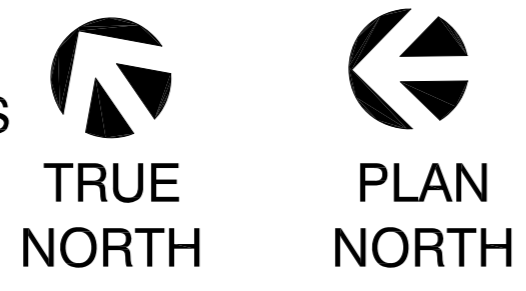

ALL MEASUREMENTS MUST BE VERIFIED.



INTERIORS BY MOYANNE
107 13th Street
Lynchburg, Virginia 24504
p:434.851.942
ESTATES & CONSIGNMENTS
139 12th Street
Lynchburg, Virginia 24504
p:434.528.3667

THE ESTATES ON COMMERCE
PHASE 1: SCHEMATIC DESIGN DRAWINGS
moyanne harding + megan gregores
DOWNTOWN LYNCHBURG, VA 12TH - 13TH BLOCK

2019-05-15

PROGRESS
PRINT.
NOT FOR
CONSTRUCTION

WRITTEN DIMENSIONS ON THESE
DRAWINGS SHALL TAKE PRECEDENCE
OVER SCALED DIMENSIONS.
CONTRACTORS SHALL VERIFY AND BE
RESPONSIBLE FOR ALL DIMENSIONS
AND CONDITIONS ON THE JOB AND
THIS OFFICE MUST BE NOTIFIED OF
ANY VARIATION FROM THE DIMENSIONS
AND CONDITIONS SHOWN BY THESE
DRAWINGS.

DESIGNED: mdh+mkg
DRAWN: mkg
CHECKED: mdh
DATE: 2019-05-15
REVISIONS:

LEVEL ONE
LEVEL TWO
FLOOR
PLANS

A1.1

2019-05-15
PROGRESS
PRINT.
NOT FOR
CONSTRUCTION


WRITTEN DIMENSIONS ON THESE
DRAWINGS SHALL TAKE PRECEDENCE
OVER SCALED DIMENSIONS.
CONTRACTORS SHALL VERIFY AND BE
RESPONSIBLE FOR ALL DIMENSIONS
AND CONDITIONS ON THE JOB AND
THIS OFFICE MUST BE NOTIFIED OF
ANY VARIATION FROM THE DIMENSION
AND CONDITIONS SHOWN BY THESE
DRAWINGS.

DESIGNED: mdh + mkg
DRAWN: mkg
CHECKED: mdh
DATE: 2019-05-15
REVISIONS:

ENLARGED
LEVEL ONE
FLOOR
PLANS

A1.2

ALL MEASUREMENTS MUST BE VERIFIED.

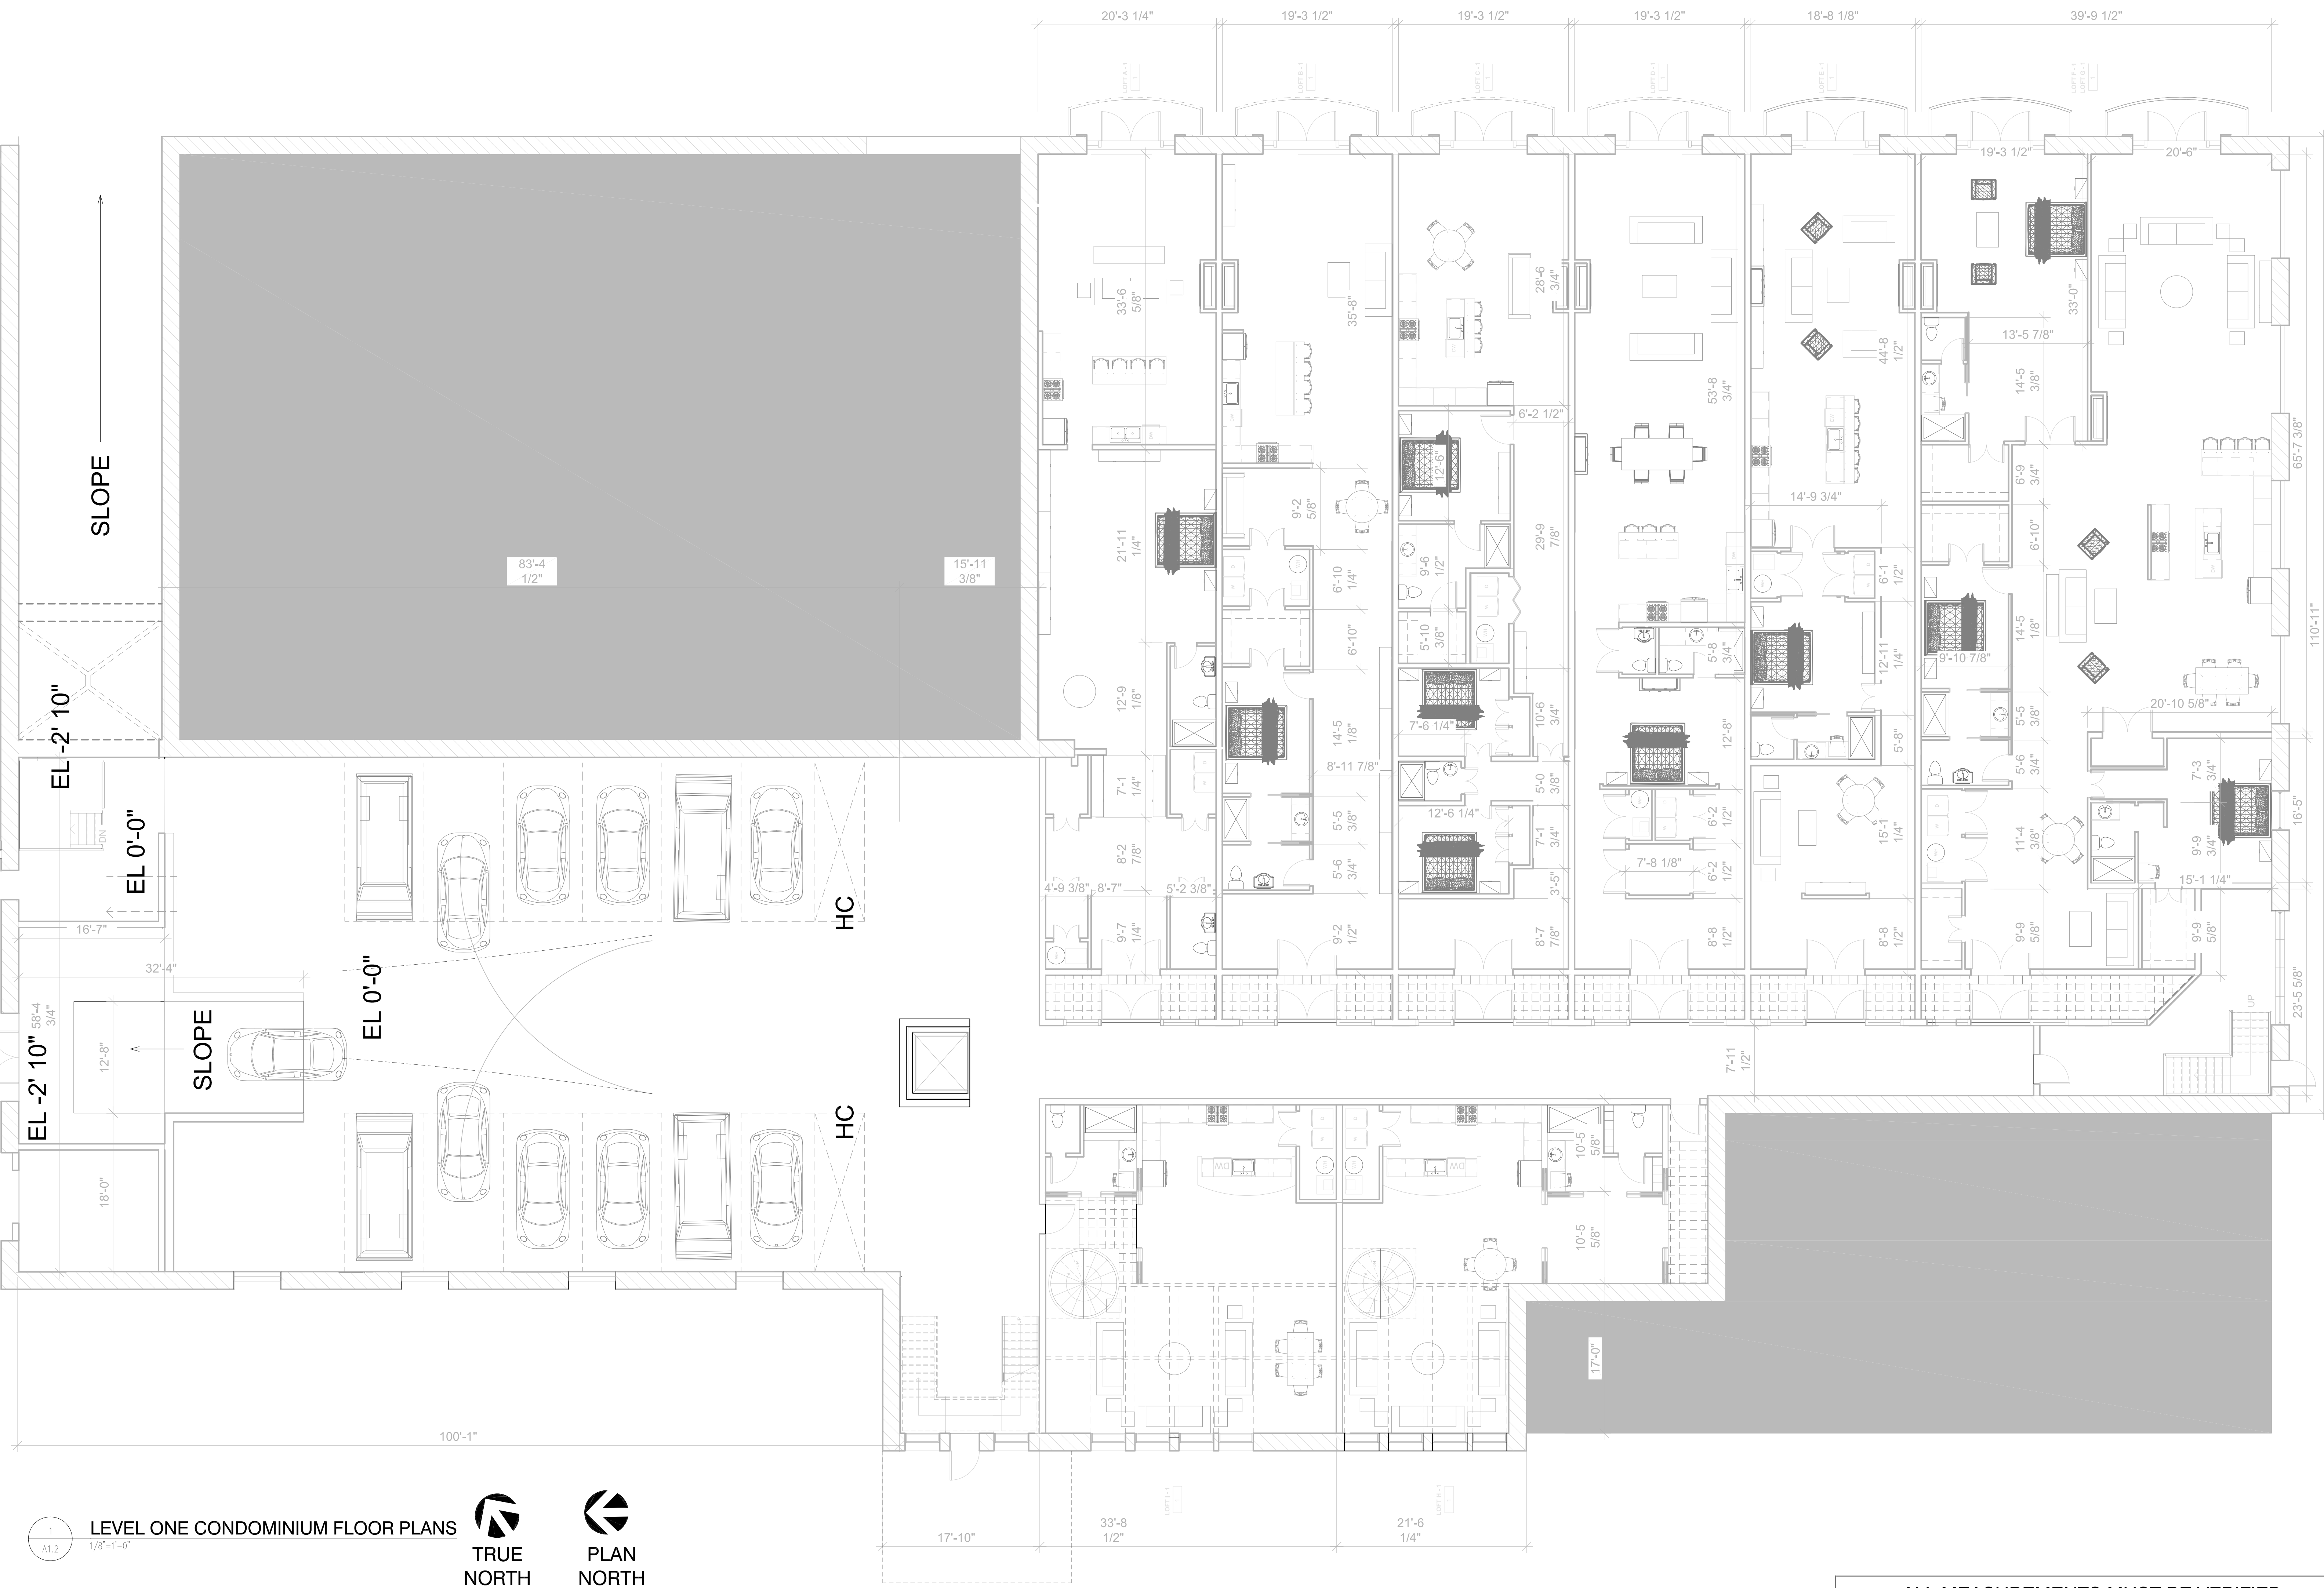



2019-05-15

PROGRESS PRINT.
 NOT FOR CONSTRUCTION

WRITTEN DIMENSIONS ON THESE DRAWINGS SHALL TAKE PRECEDENCE OVER SCALED DIMENSIONS. CONTRACTORS SHALL VERIFY AND BE RESPONSIBLE FOR ALL DIMENSIONS AND CONDITIONS ON THE JOB AND THIS OFFICE MUST BE NOTIFIED OF ANY VARIATION FROM THE DIMENSIONS AND CONDITIONS SHOWN BY THESE DRAWINGS.

DESIGNED: mdh+mkg
 DRAWN: mkg
 CHECKED: mdh
 DATE: 2019-05-15
 REVISIONS:

ENLARGED
 LEVEL TWO
 FLOOR
 PLANS

A1.3

ALL MEASUREMENTS MUST BE VERIFIED.