


PRELIMINARY
 NOT FOR
 CONSTRUCTION

PCH INVESTMENTS, LLC
OFFICE / WAREHOUSE TI
 5418 W Hood Ave, Kennewick WA 99337
FLOOR PLAN

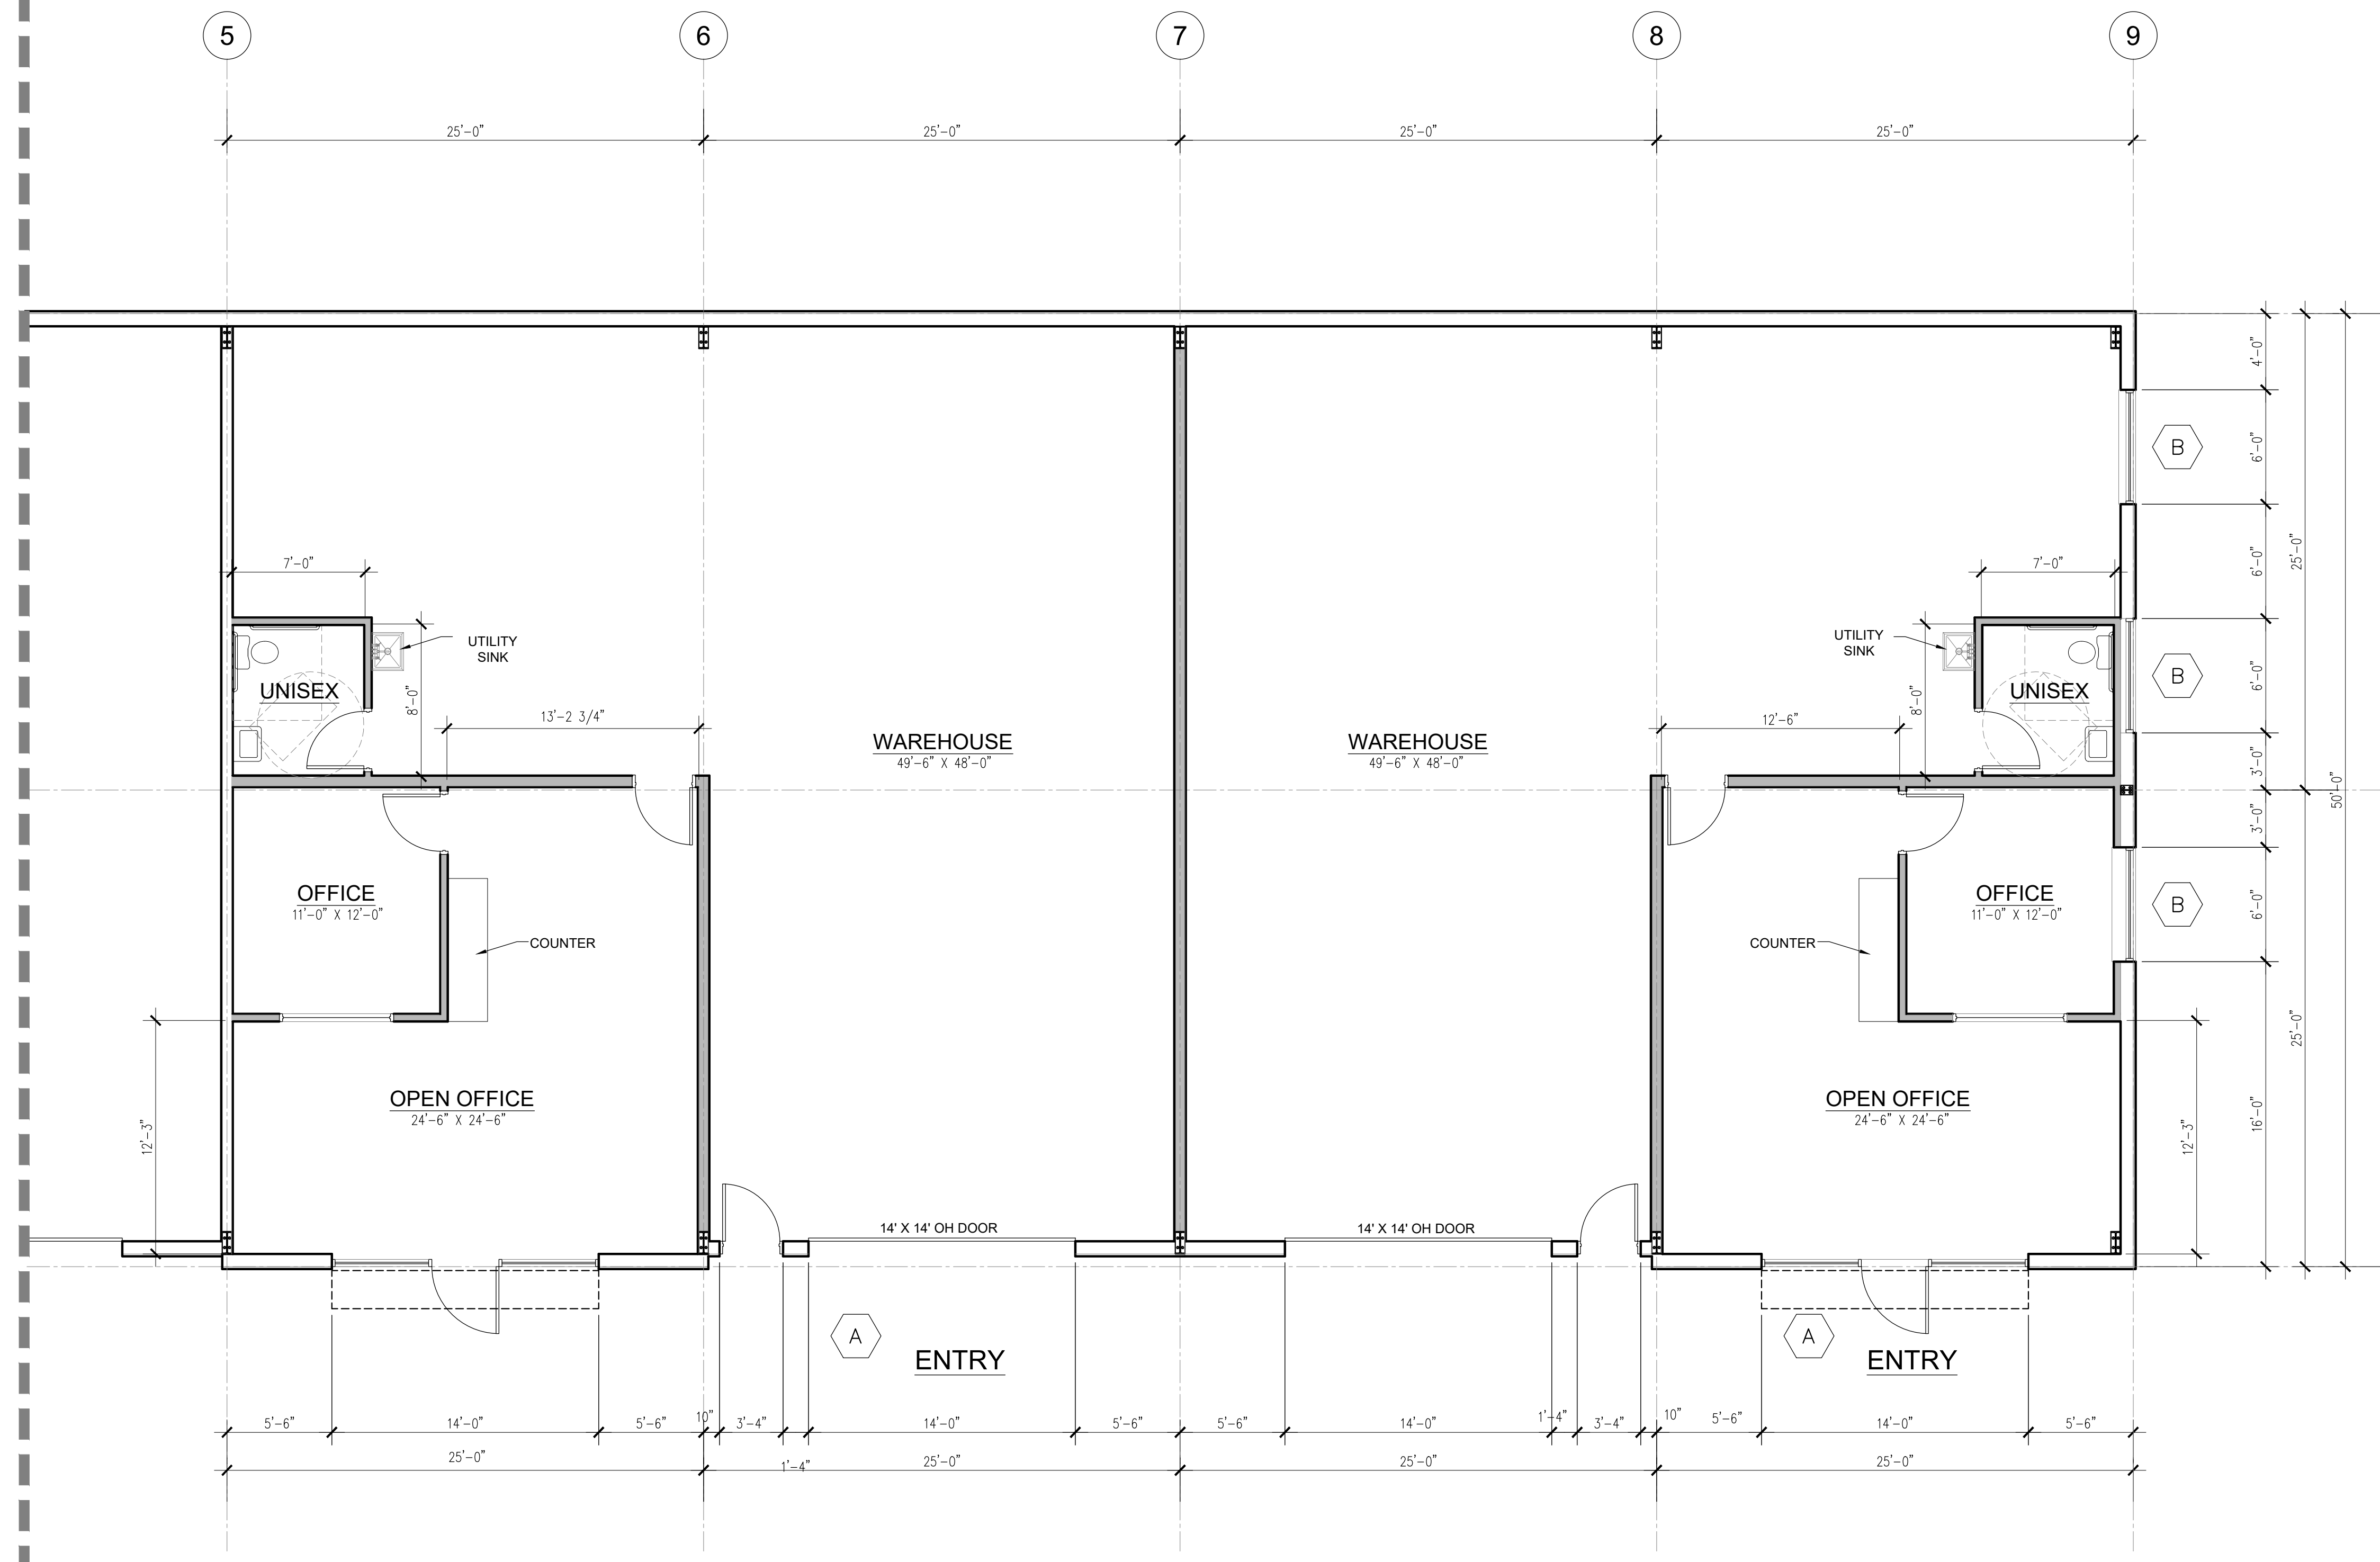

FLOOR PLAN
 SCALE: 3/16" = 1'-0"



REVISIONS:

DATE: 4/26/2025
 JOB NO.: 23-0330
 DRAWN BY: BB

A2.1

Copyright © 2019 DRAWINGS ARE THE PROPERTY OF BAKER ARCHITECTURE AND MAY NOT BE REPRODUCED WITHOUT EXPRESSED WRITTEN PERMISSION.