


White Rock Shopping Center
Suite 9041
1,555 Sq. Ft.

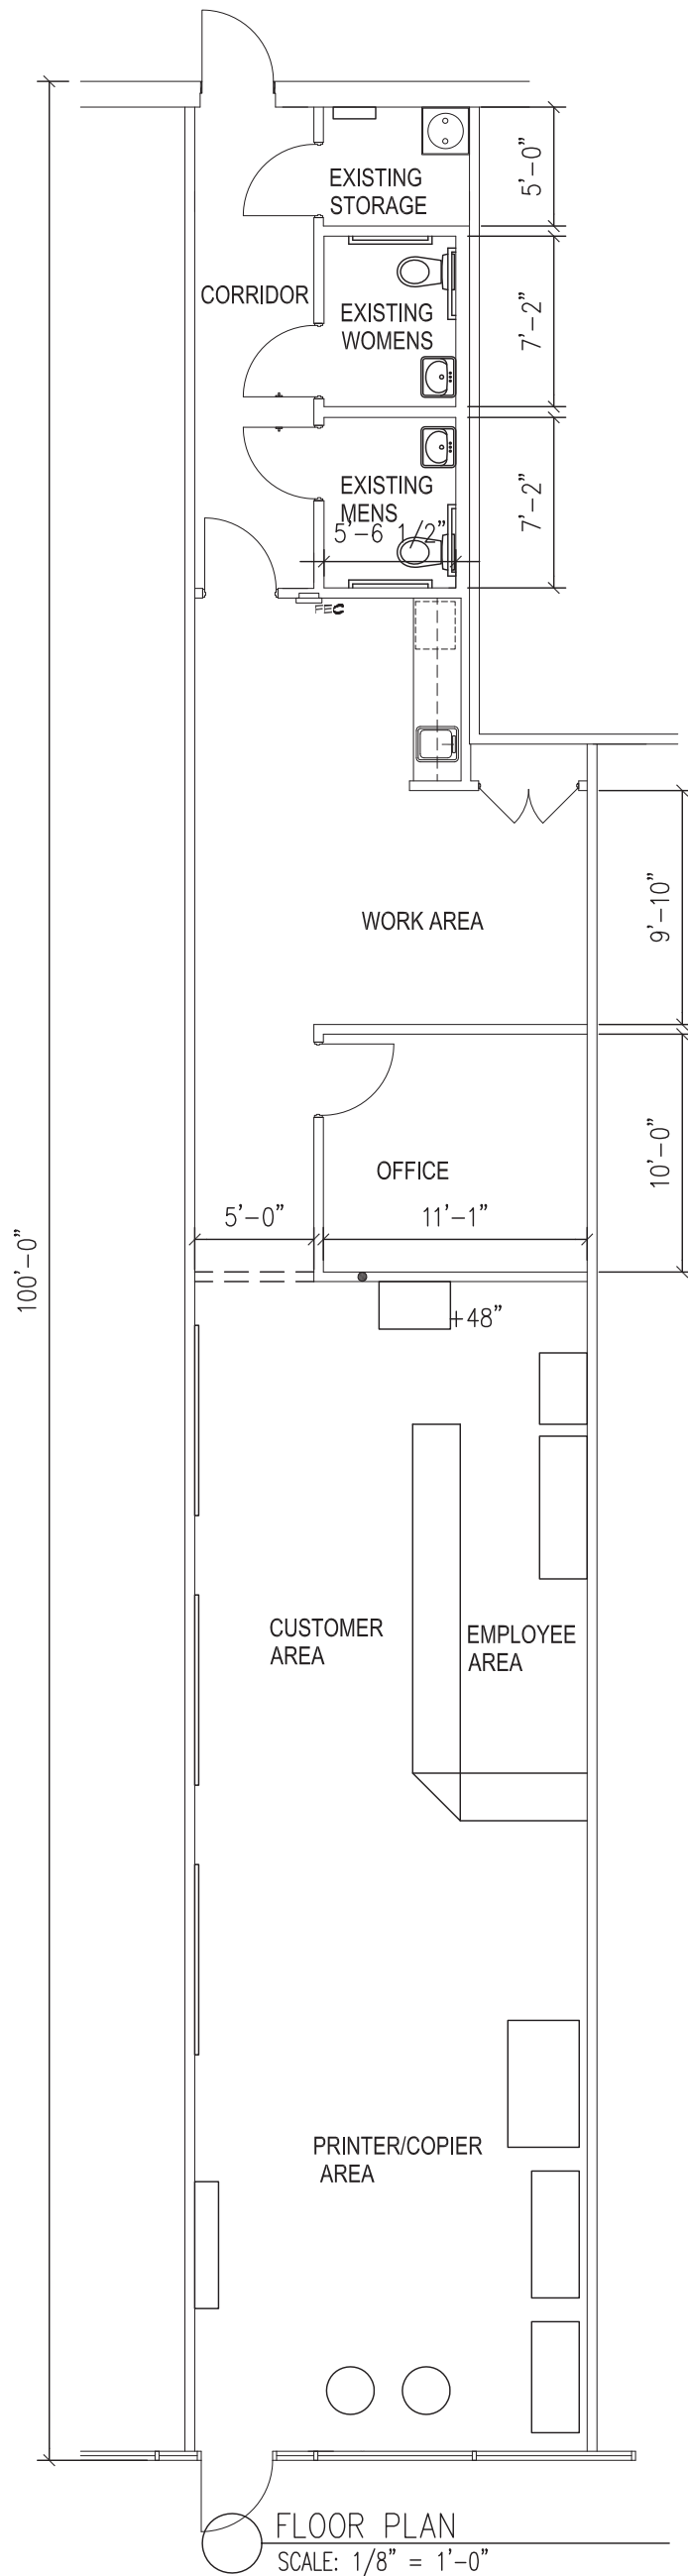

FLOOR PLAN
SCALE: 1/8" = 1'-0"



axdesignstudio@yahoo.com
214.477.4112
Garland, TX

THE BRENNAN COMPANY
JOHN BRENNAN
john@thebrennancompany.com
214-533-7178